

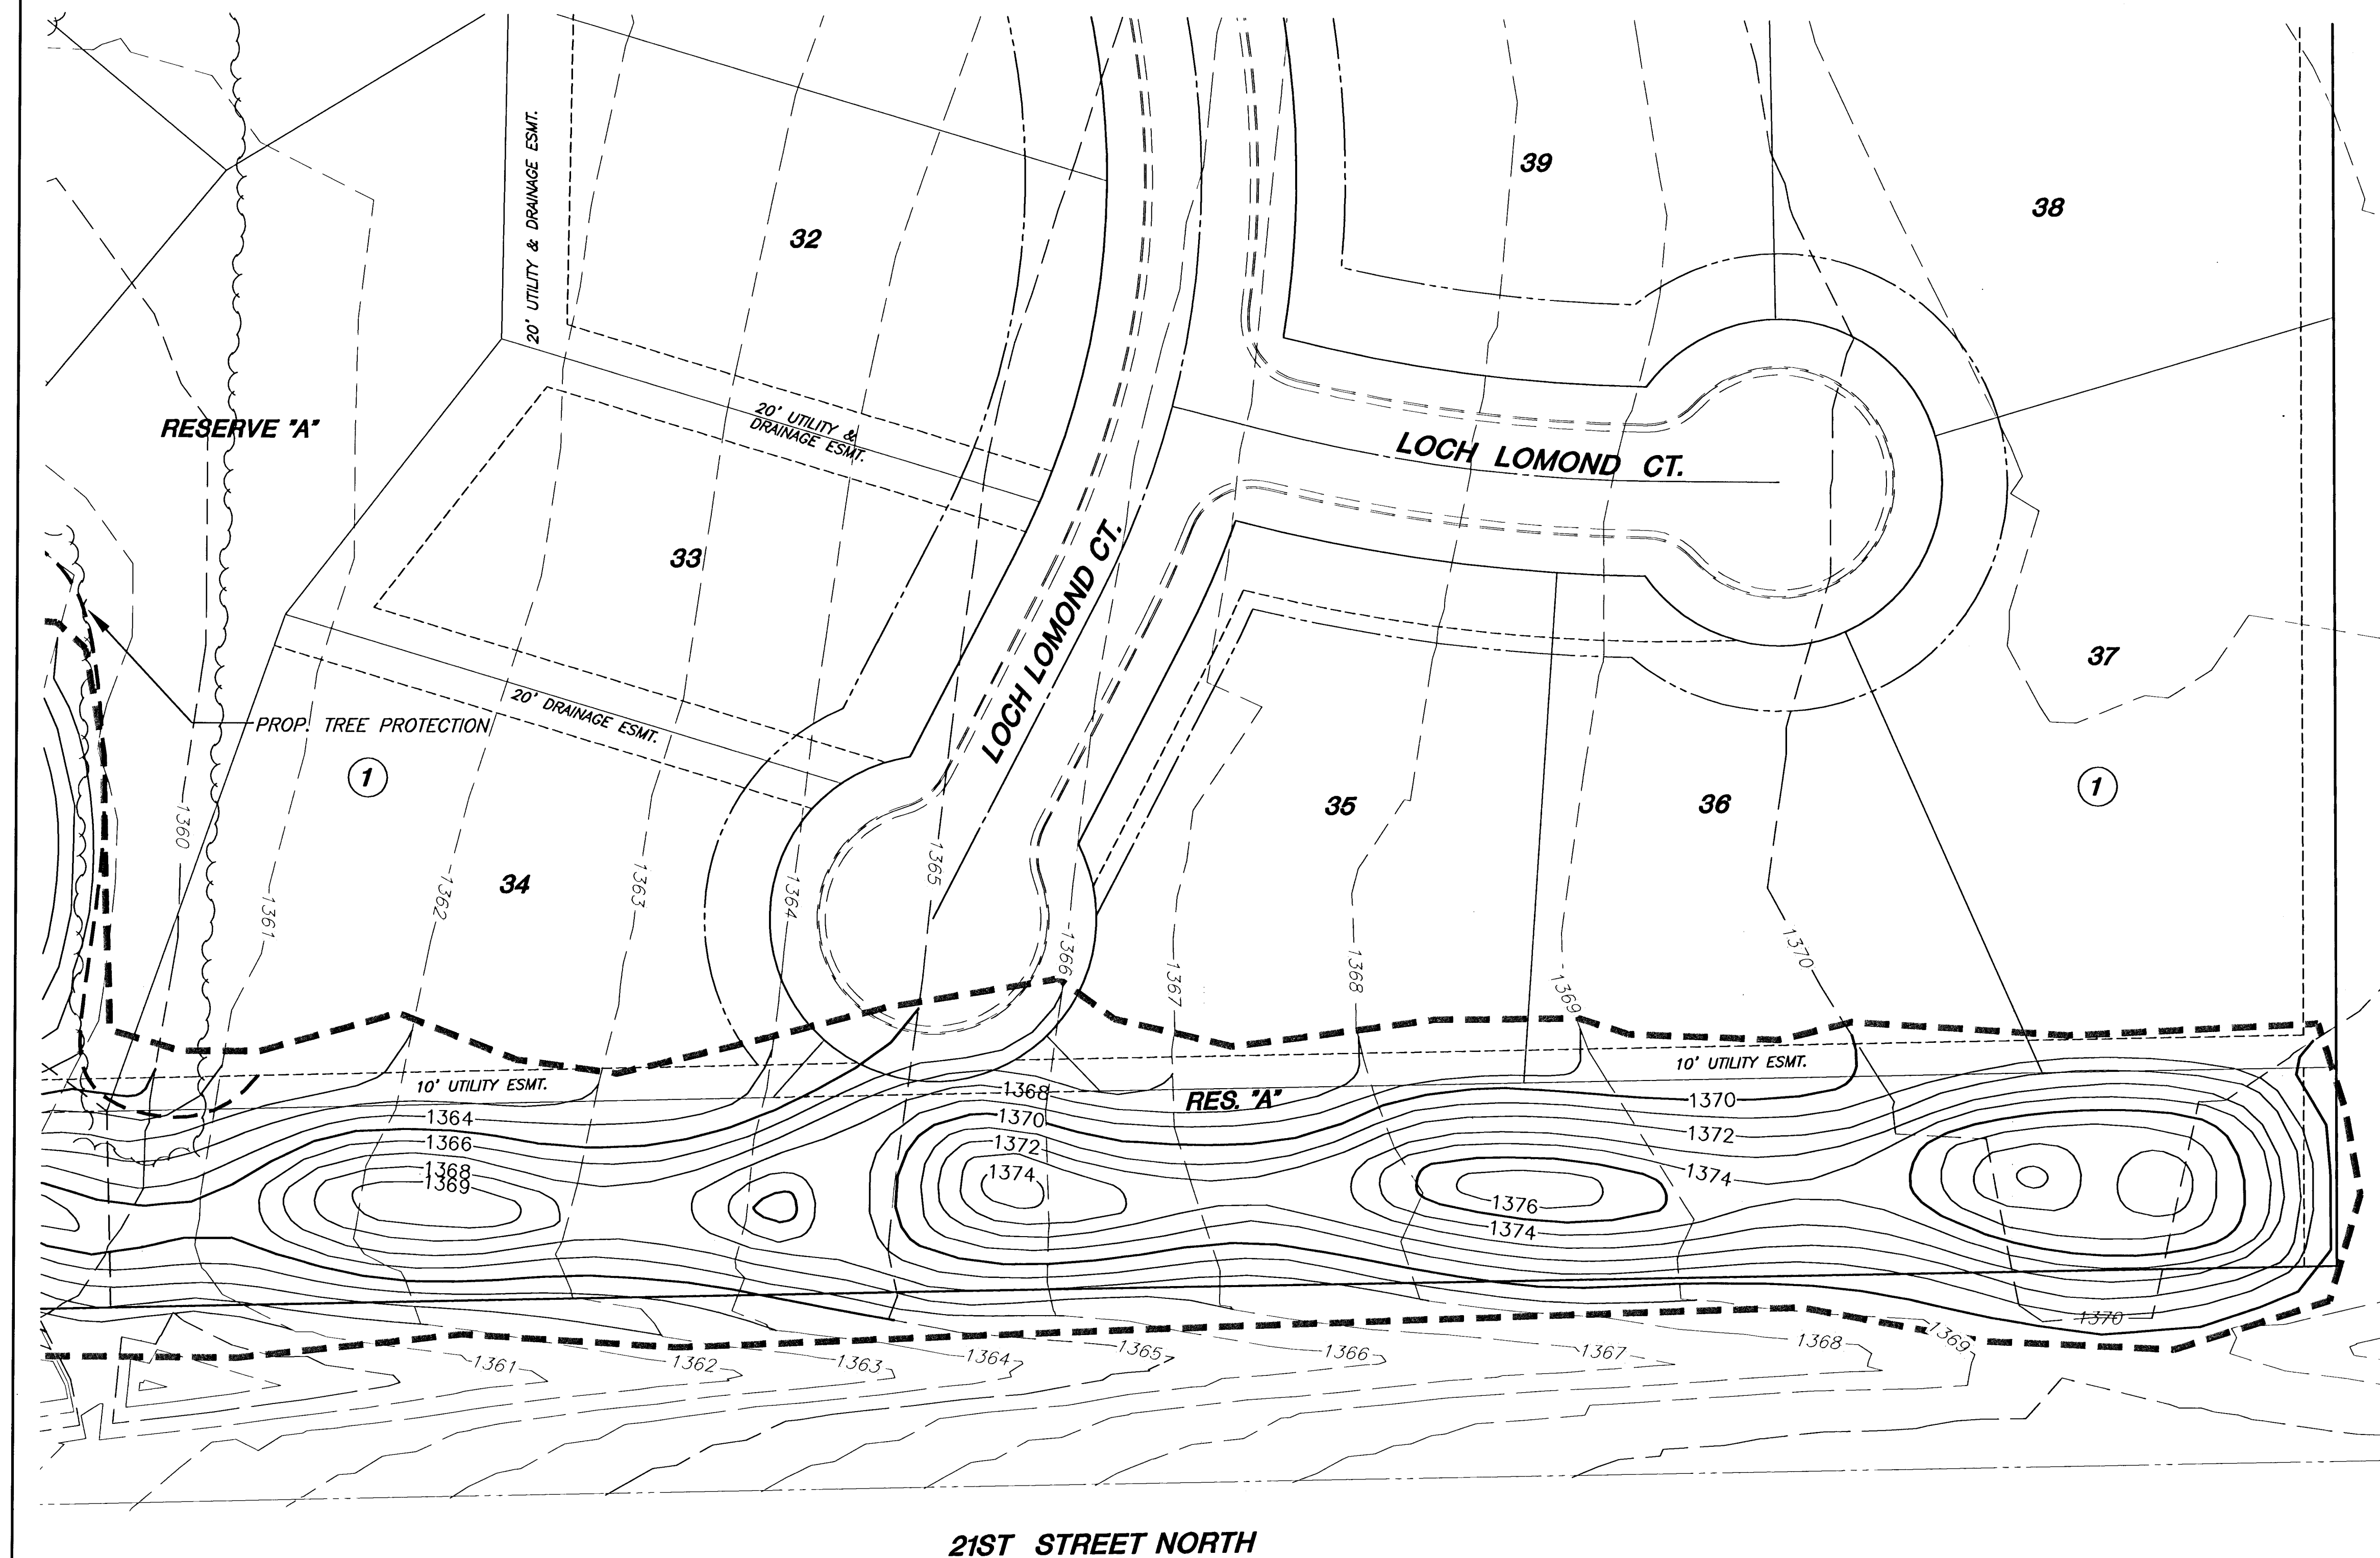
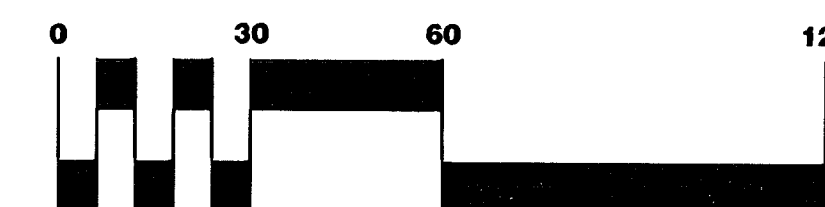


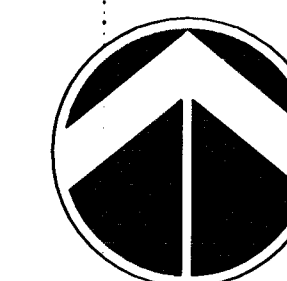

LEGEND

- 1355 --- EXIST. CONTOURS
- 1355 --- PROP. CONTOURS
- --- LIMITS OF GRADING
- --- PROP. TREE PROTECTION

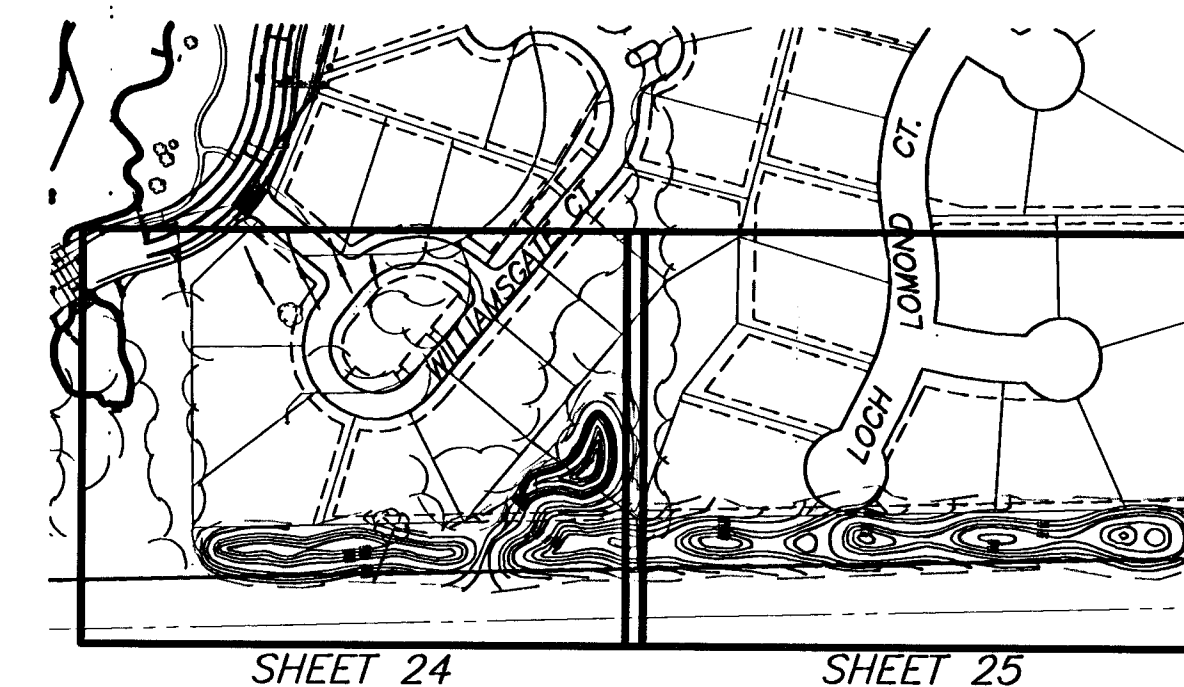

SCALE: 1" = 30'

BERM GRADING
SEE SHEET 24 FOR
EARTHWORK QUANTITIES



HAWTHORNE THIRD ADDITION
PROJECT NAME

BERM GRADING
SHEET TITLE

BJH DESIGN BY:	BJH DRAWN BY:	JAG CHECKED BY:
OCTOBER 2004 DATE	02167 JOB NO.	26 / 48 SHEET/OF