


HAWTHORNE 3RD ADDITION
WILLIAMSGATE/CAMDEN CAHSE
CROSS SECTIONS

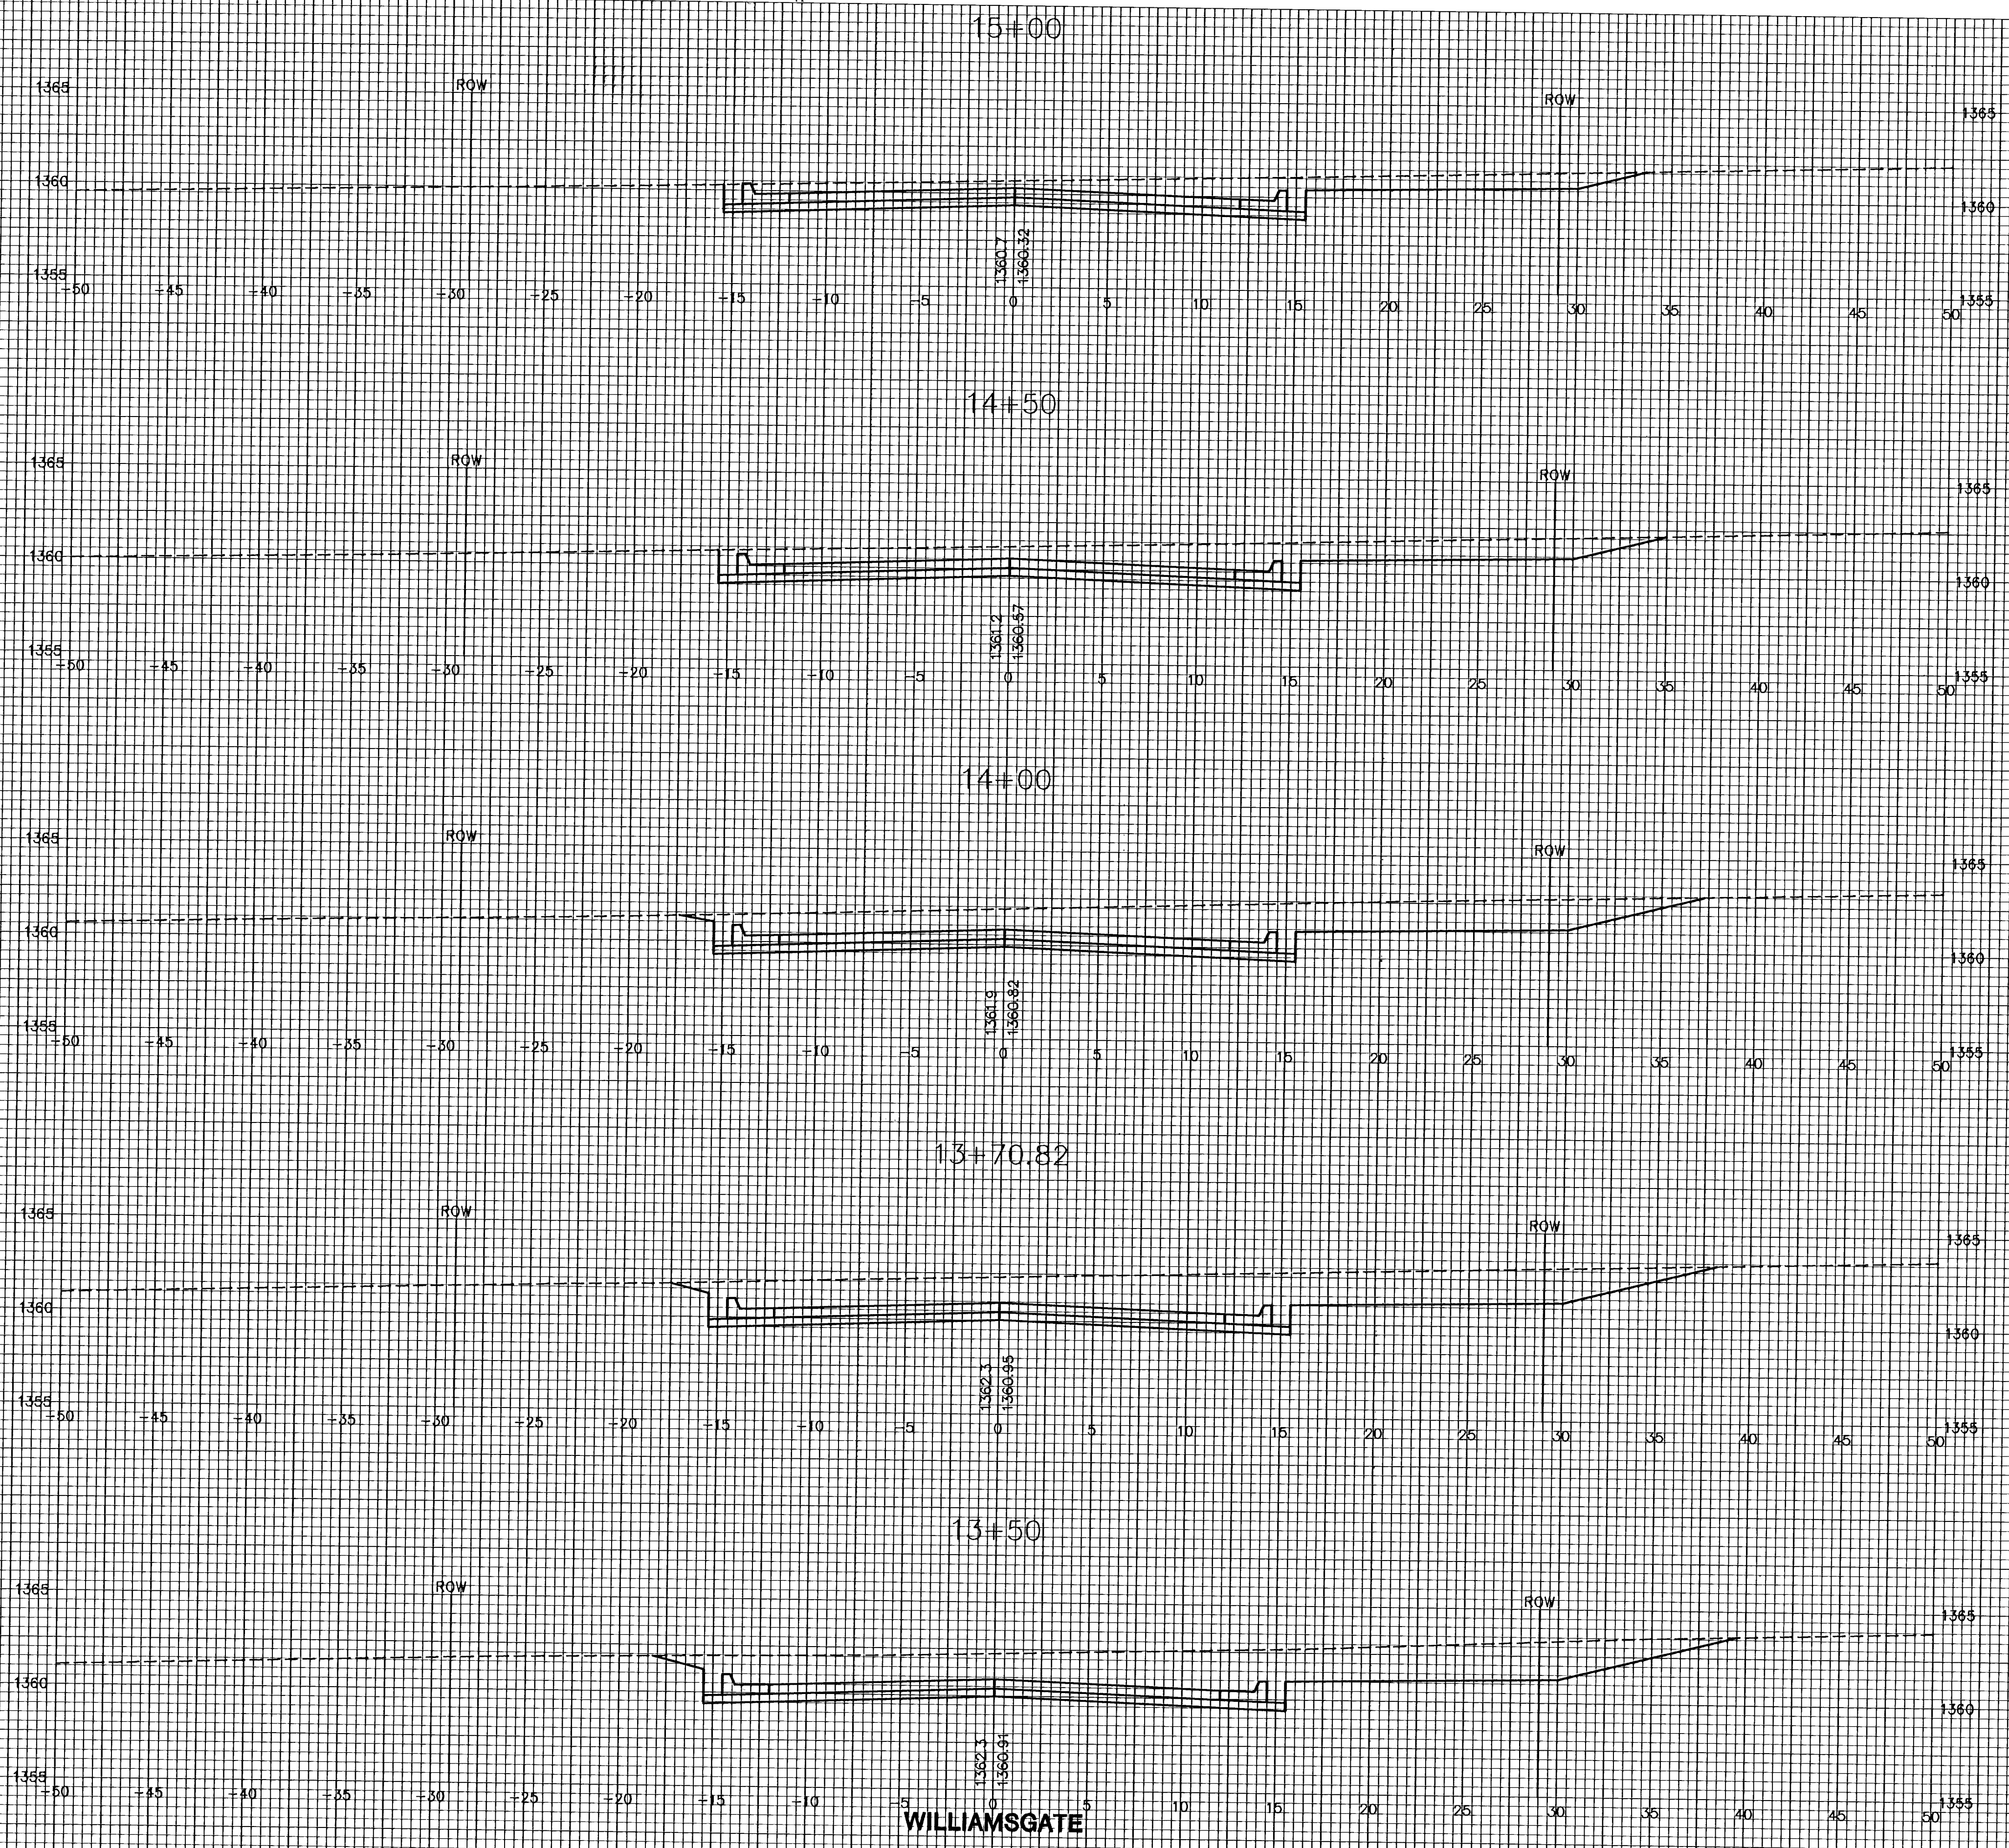

WILLIAMSGATE