
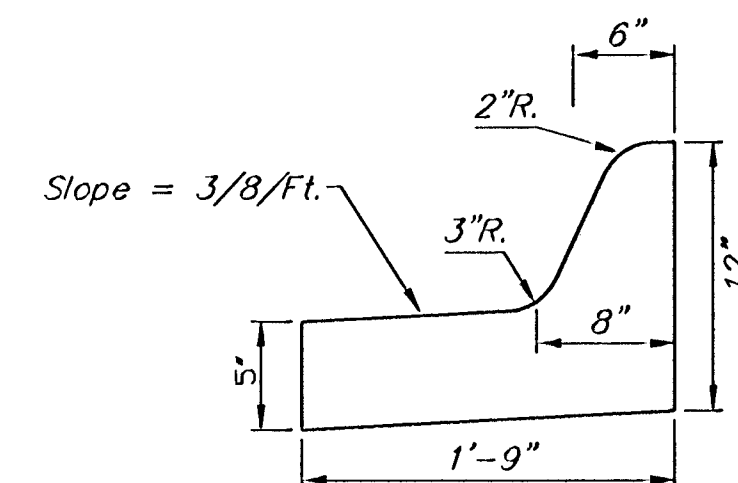


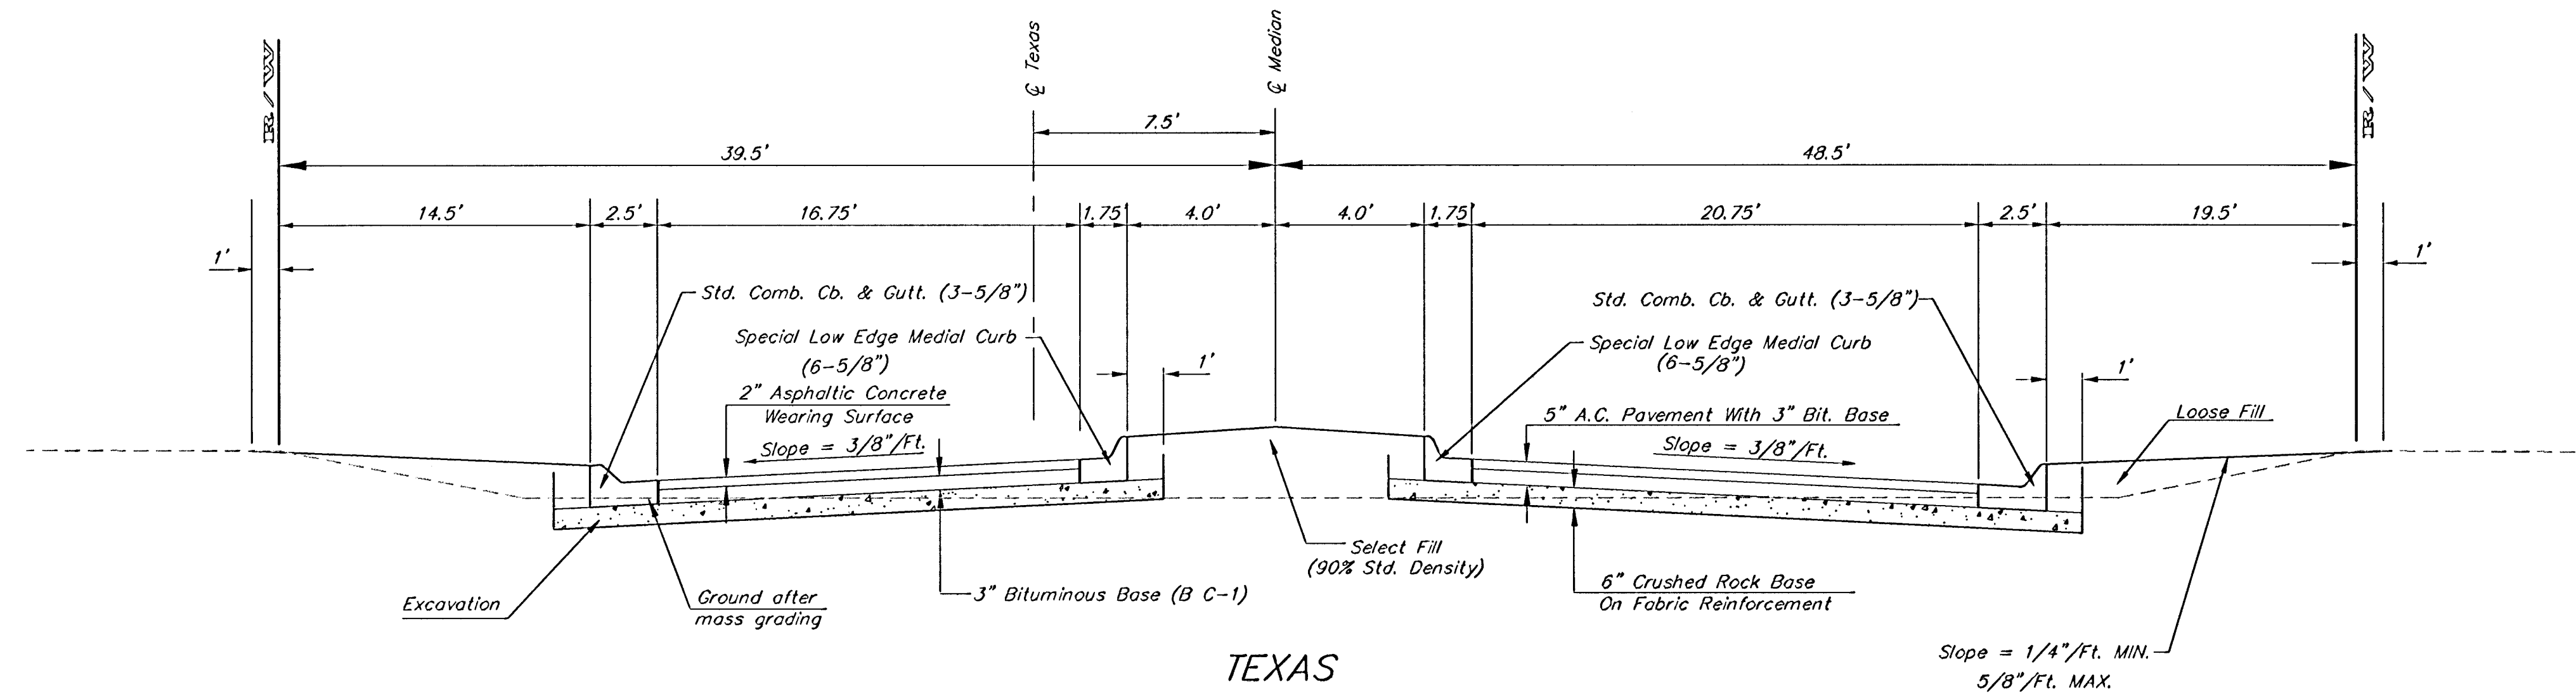

*Medial Curb Detail
(Low Edge)*

Not to Scale

Note: To be paid as Medial Curb & Gutter (6 5/8")

 ENTRANCE DETAILS	
Baughman Company, P.A. 315 Ellis St. Wichita, KS 67211 F 316-263-7271 F 316-262-0149 ENGINEERING SURVEYING PLANNING LANDSCAPE ARCHITECTURE	
PROJECT NUMBER 412-83723	DESIGN STAFF DRAWN STAFF
REVISIONS	APPROVED DATE 08/05
SCALE NONE	SHEET 6 OF 39
/Entered	