


BENCHMARKS:
BM #1: Small RR spike in west face of PP, east side of 135th St. W., east of SE corner of Lot 1, Block A, Shadow Woods Addition. Elev. = 159.37 (City Datum)

BM #2: C.O.W. disc at west end of NW return adjacent to fire hydrant at Cavit & Decker, adjacent to SE corner of Lot 24, Block A, Shadow Woods Addition. Elev. = 187.31 (City Datum)

BM #3: C.O.W. disc at west end of SW return adjacent to fire hydrant at Cavit & Burton, adjacent to E corner of Lot 24, Block C, Shadow Woods Addition. Elev. = 193.19 (City Datum)

Scale: 1" = 20'
• = Iron

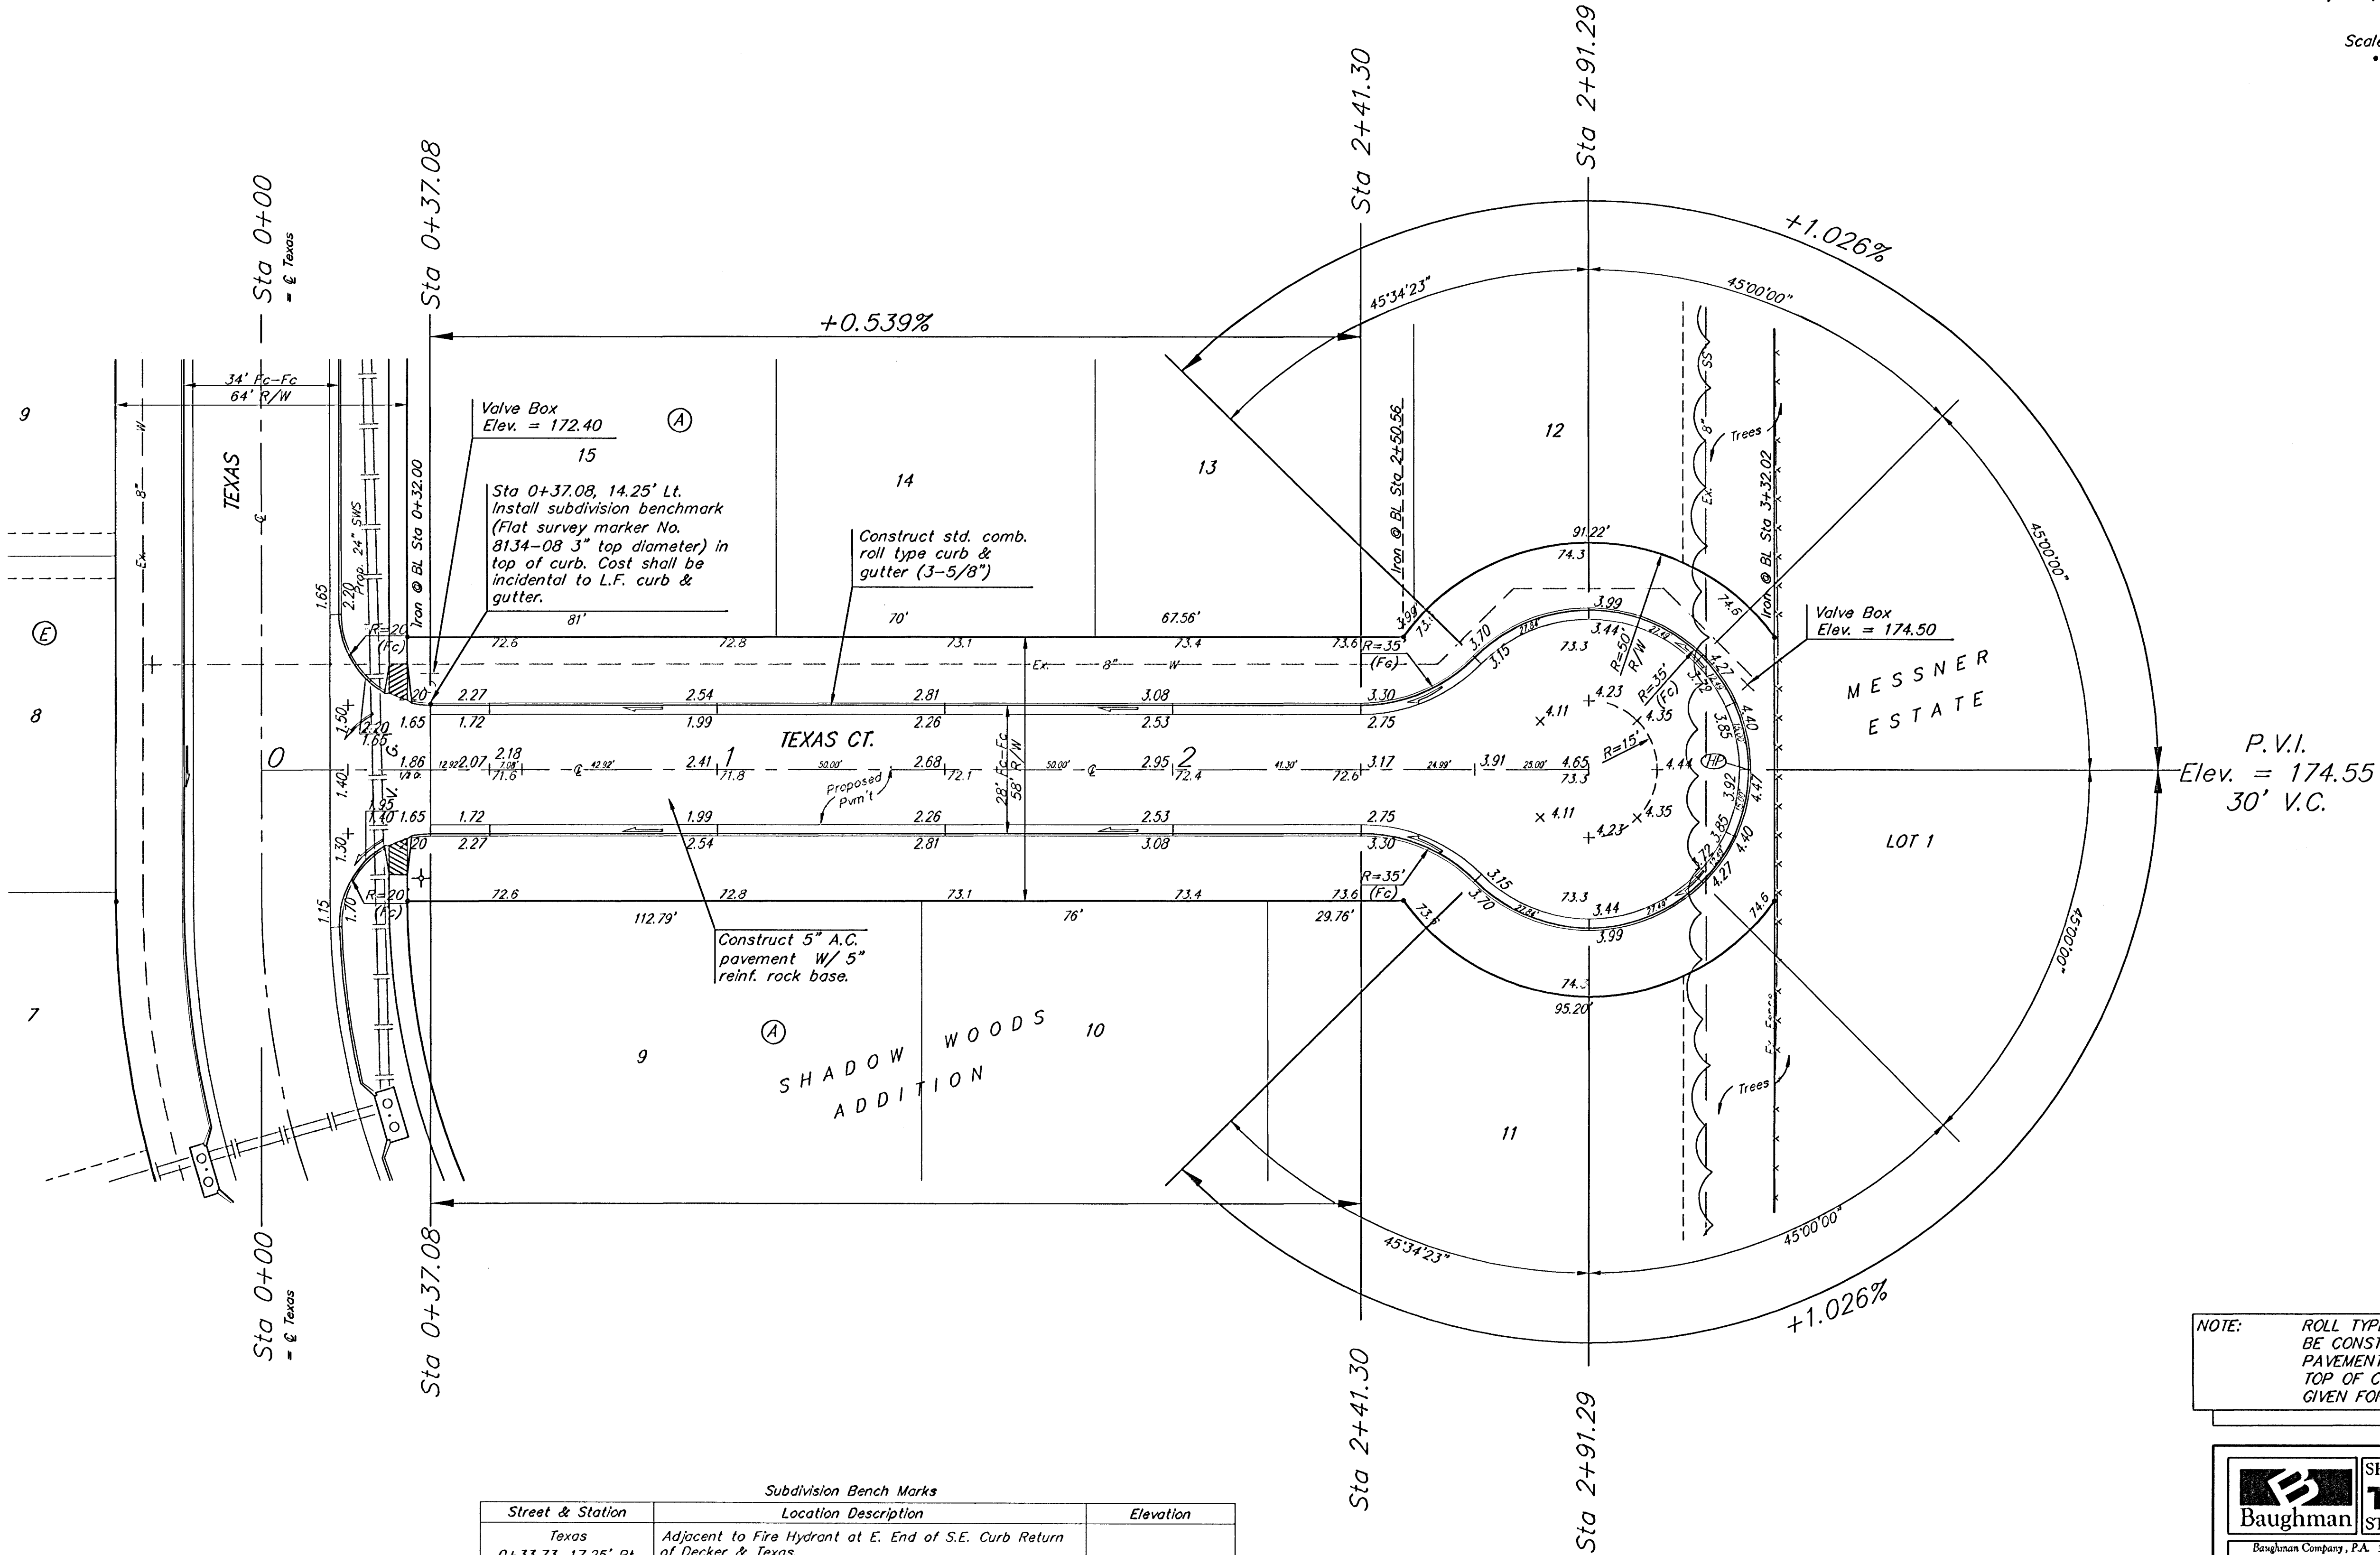

NOTE: ROLL TYPE CURB & GUTTER TO BE CONSTRUCTED ON THE PAVEMENT SHOWN ON THIS SHEET. TOP OF CURB ELEVATIONS ARE GIVEN FOR FULL HEIGHT CURB.

Subdivision Bench Marks		
Street & Station	Location Description	Elevation
Texas 0+33.73, 17.25' Rt.	Adjacent to Fire Hydrant at E. End of S.E. Curb Return of Decker & Texas.	
Texas 9+39.17, 17.25' Rt.	Adjacent to Fire Hydrant at N.W. corner of Res. "B".	
Texas Ct. 0+37.08, 14.25' Lt.	Adjacent to Fire Hydrant at N. End of W. Curb Return of Texas & Texas Ct.	

SHADOW WOODS ADD. PH. III
TEXAS CT.
STA 0+00 TO STA 2+91.29

PROJECT NUMBER 472-83723	DESIGN TMS
REVISIONS	APPROVED DATE 08/05
	SCALE Noted
	SHEET 11 OF 39

ShadowWoods\Phase3\Sta50505E242