


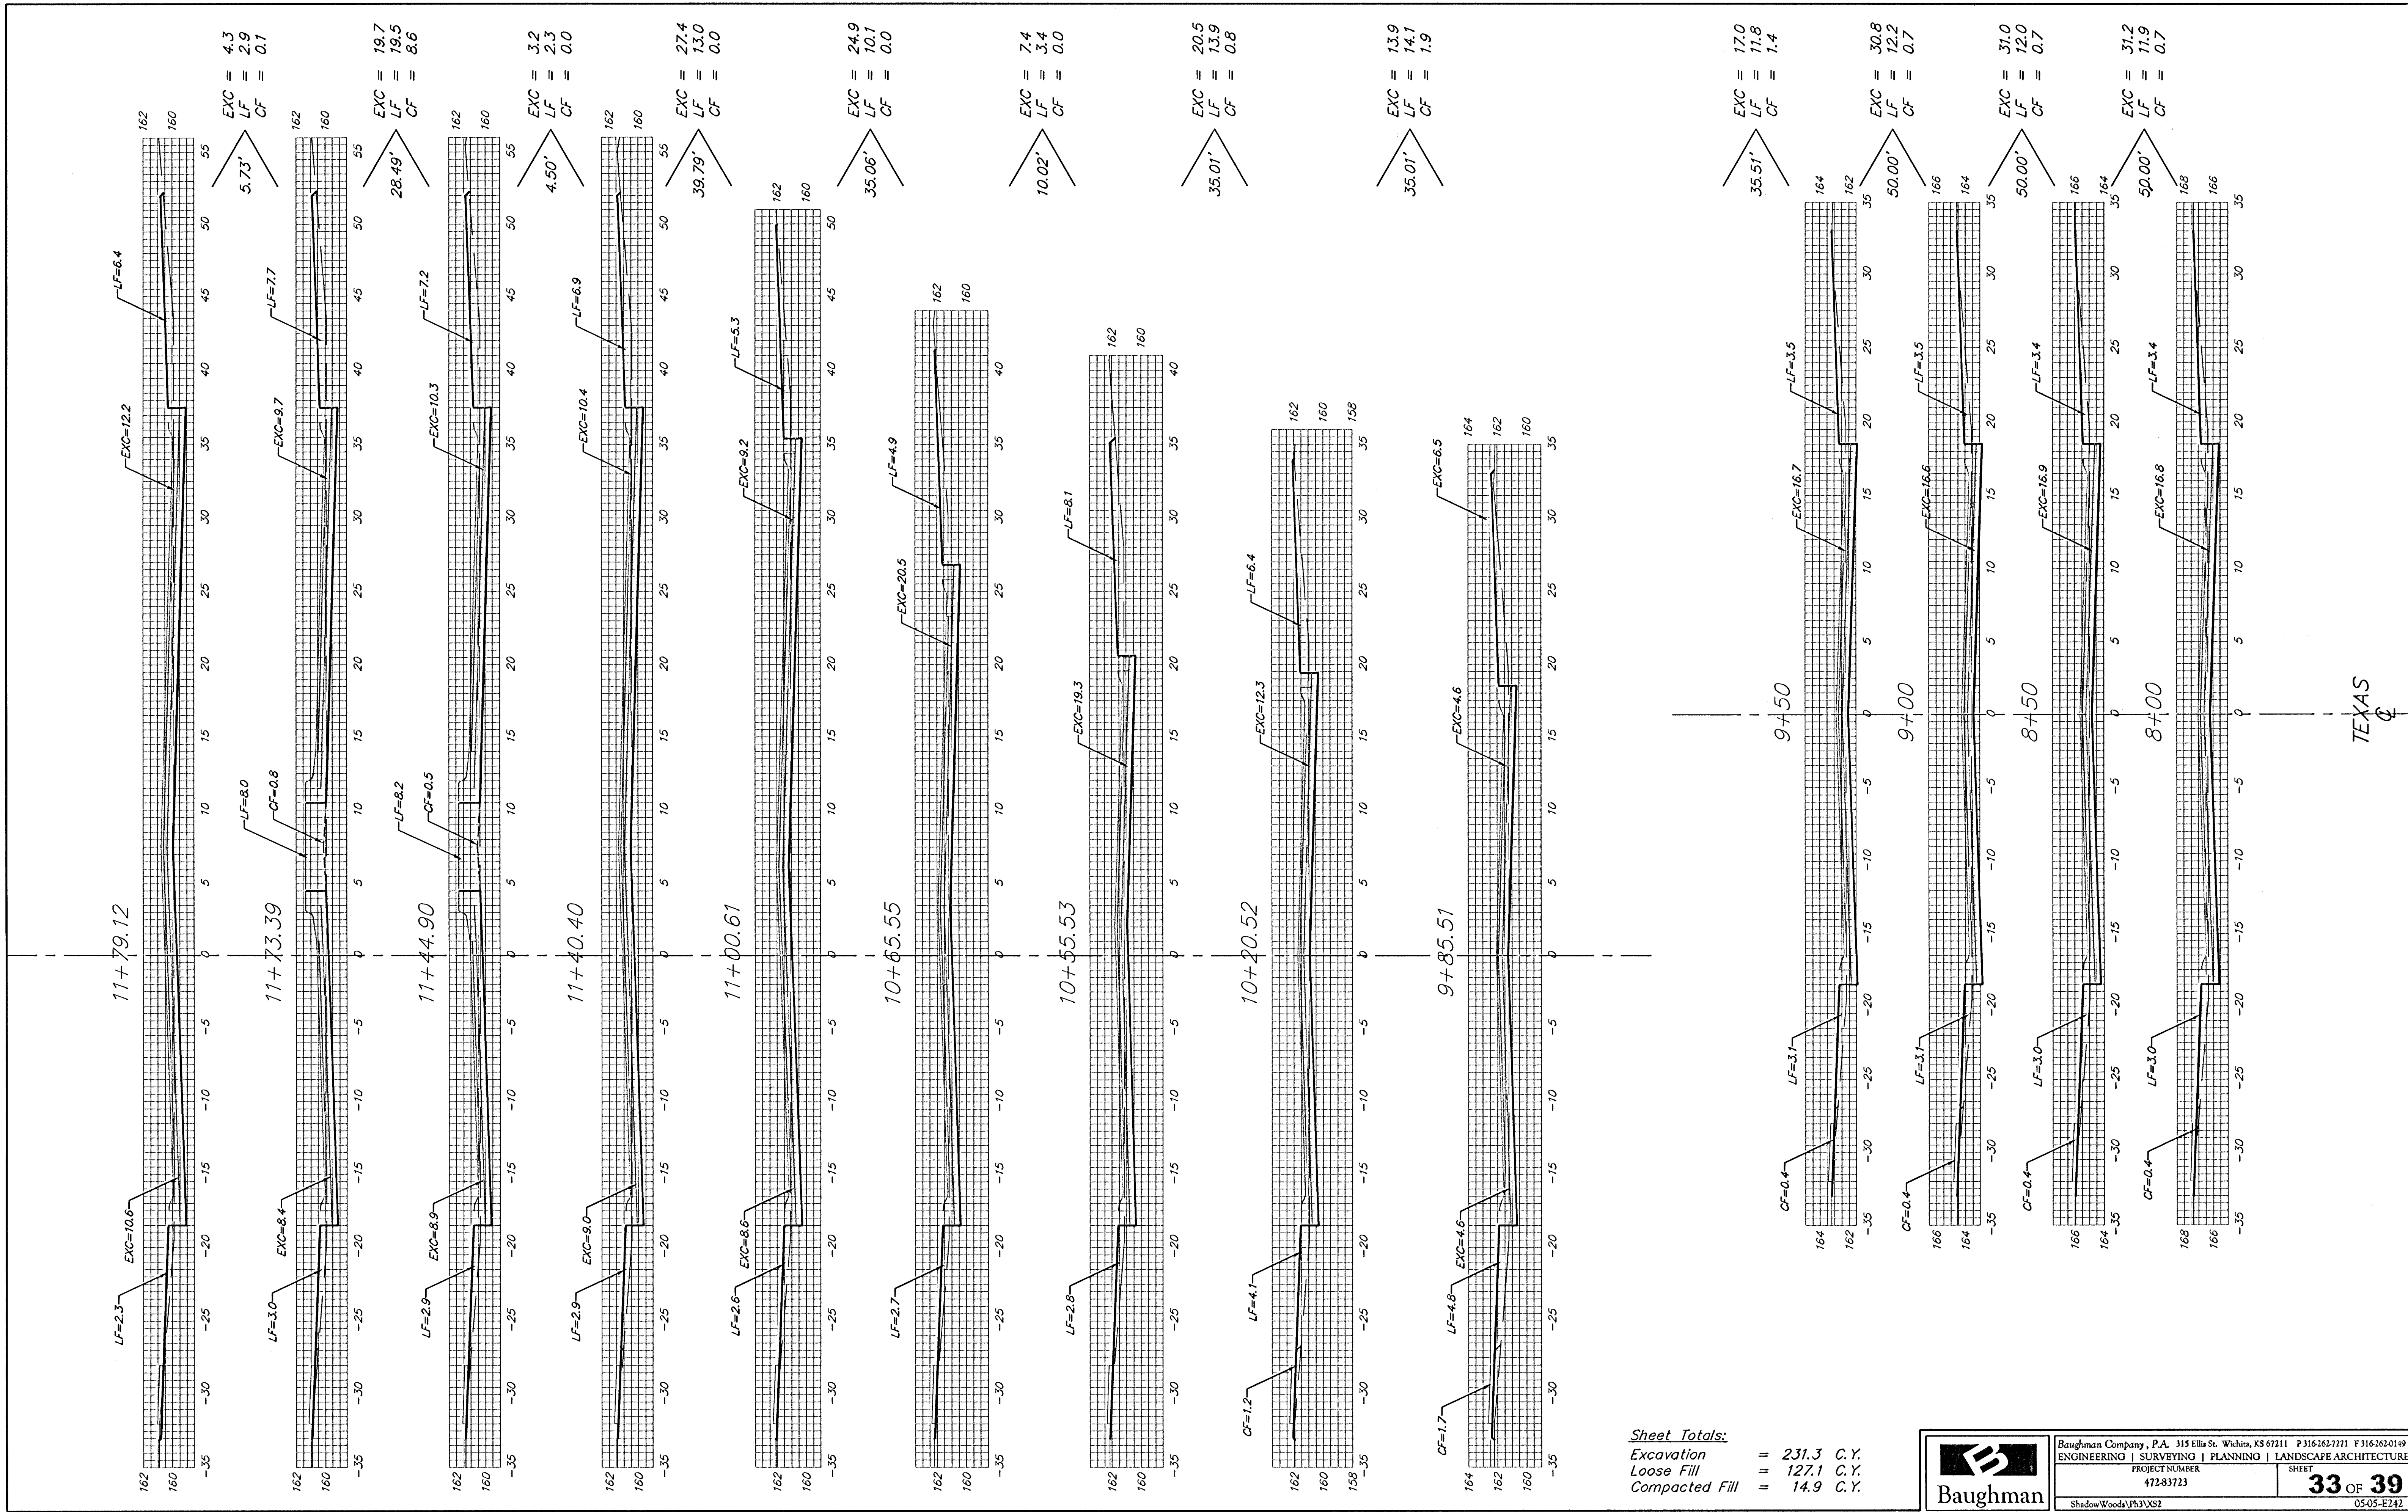

Sheet Totals:
Excavation = 231.3 C.Y.
Loose Fill = 127.1 C.Y.
Compacted Fill = 14.9 C.Y.