


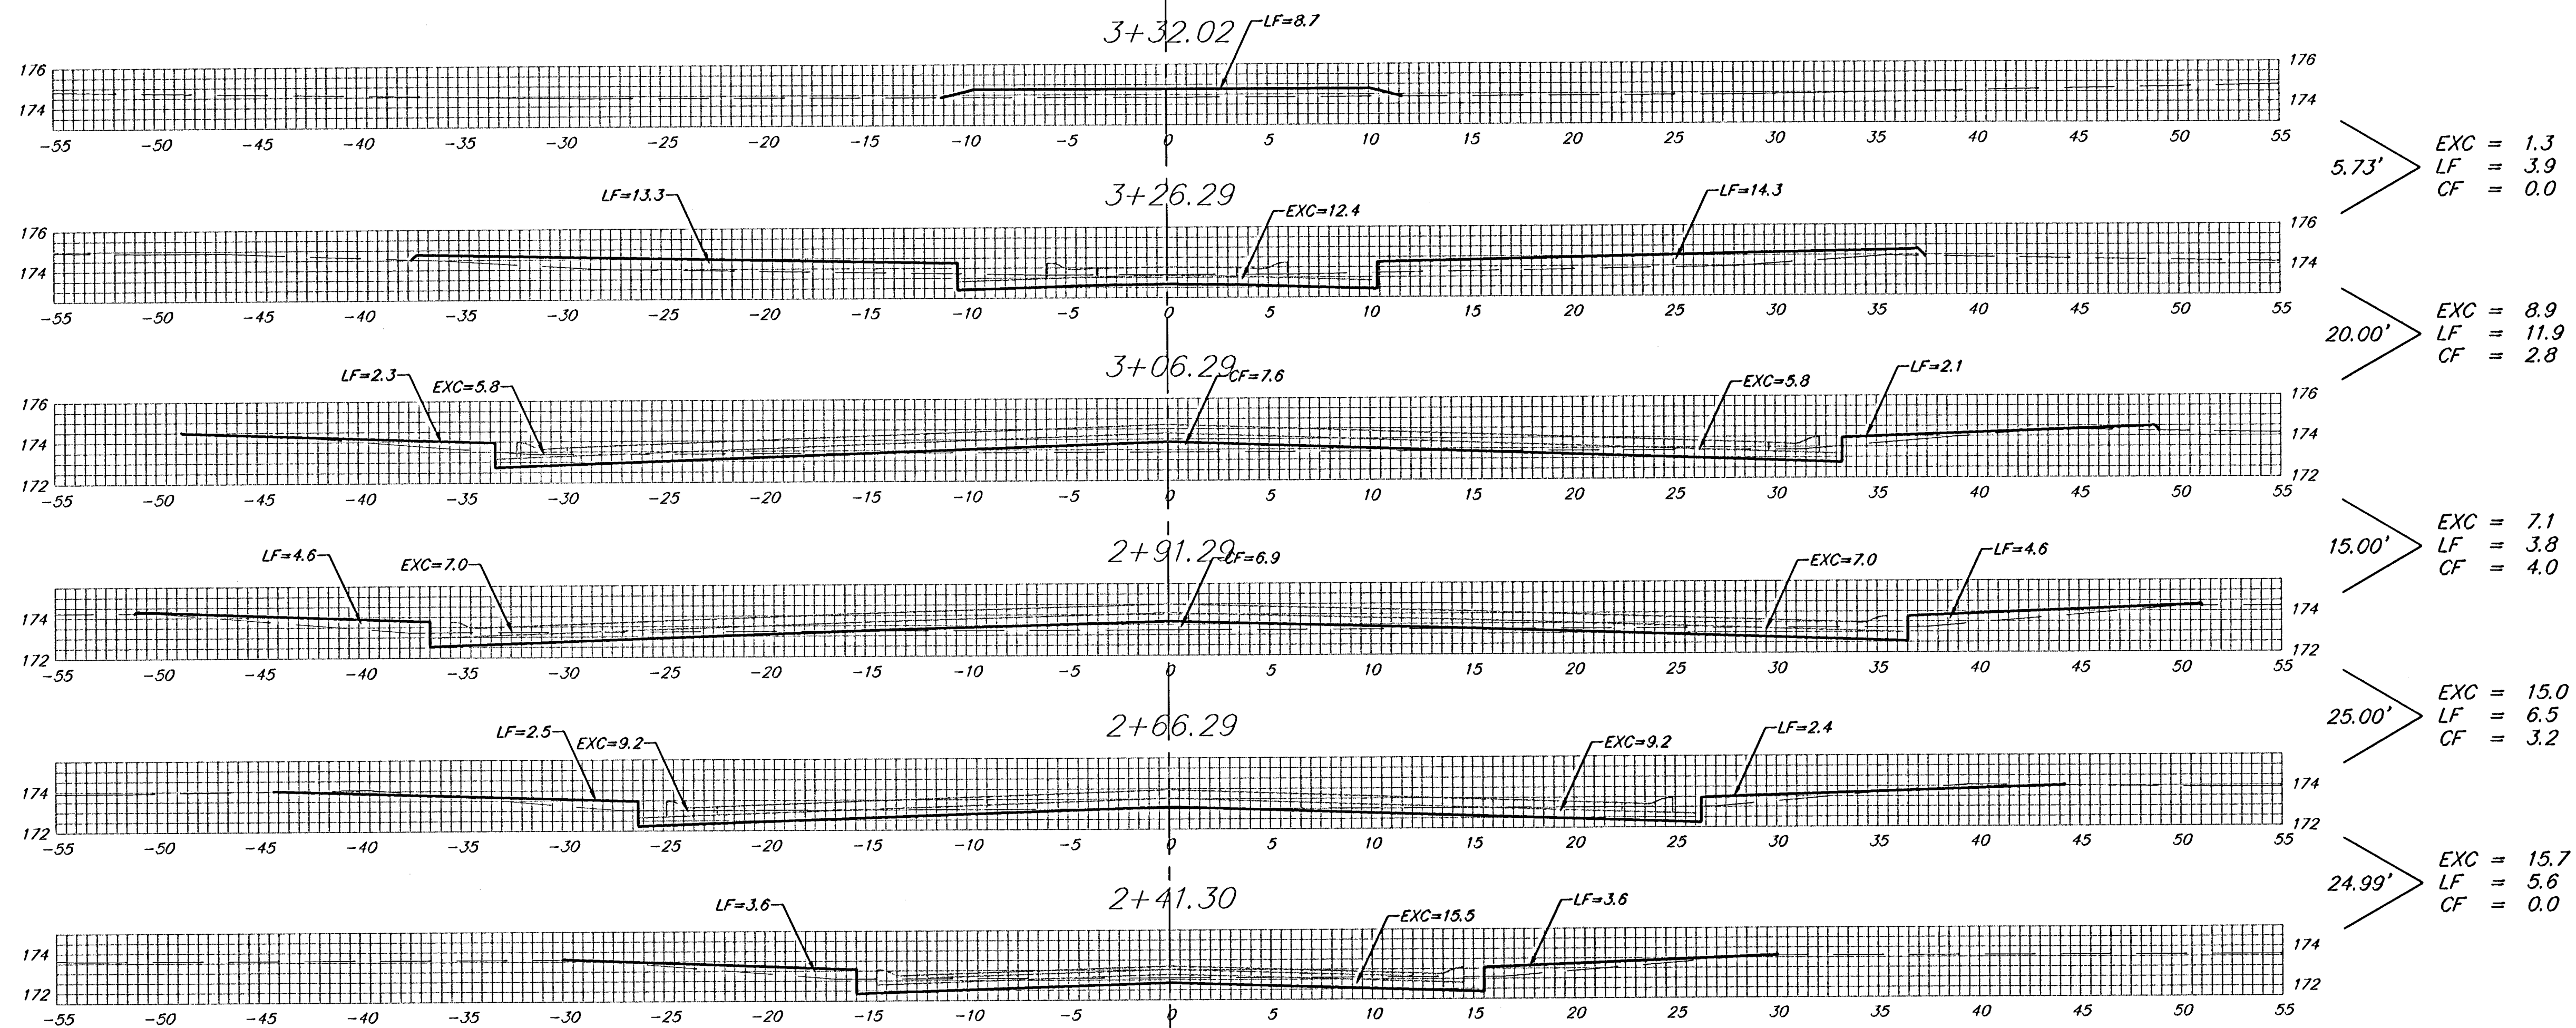

DECKER CT.
C

Sheet Totals:

Excavation = 48.0 C.Y.
Loose Fill = 31.7 C.Y.
Compacted Fill = 10.0 C.Y.

