



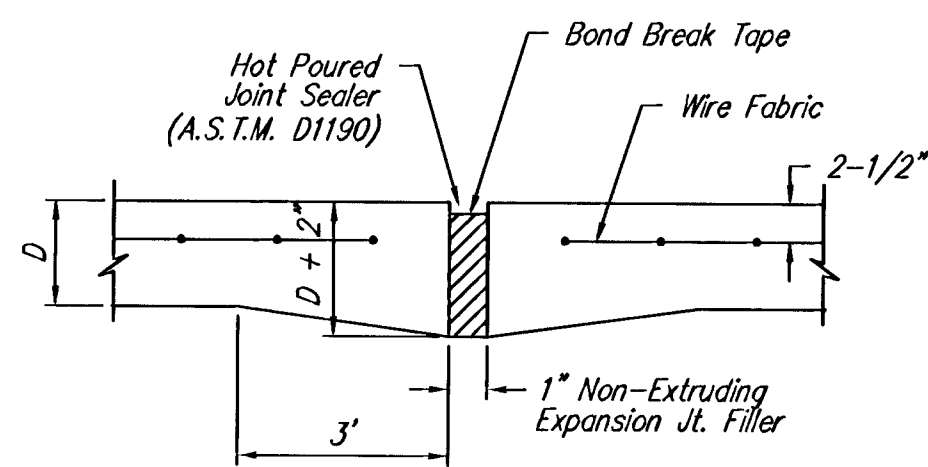


EXPANSION JOINT


NOTE: Extra Thickness to be Subsidiary to Price of Square Yards Pavement

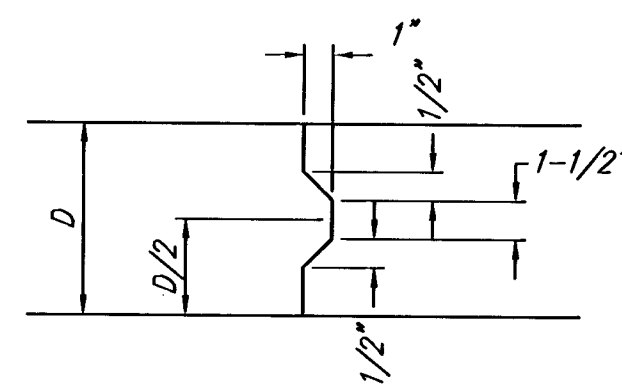


KEYWAY DETAIL

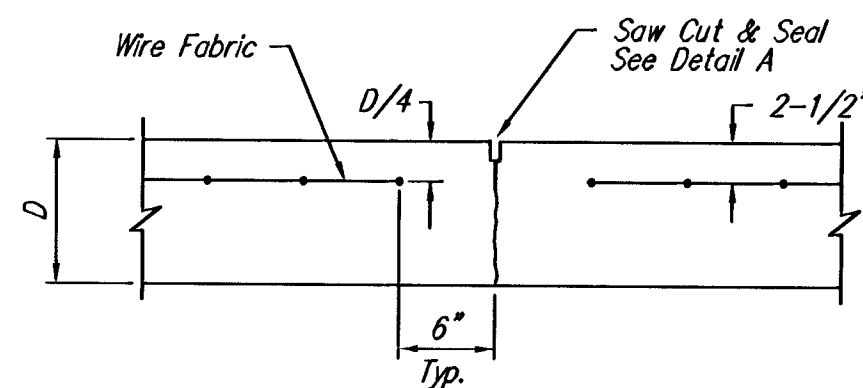


CONTRACTION JOINT DETAIL (C.J.)

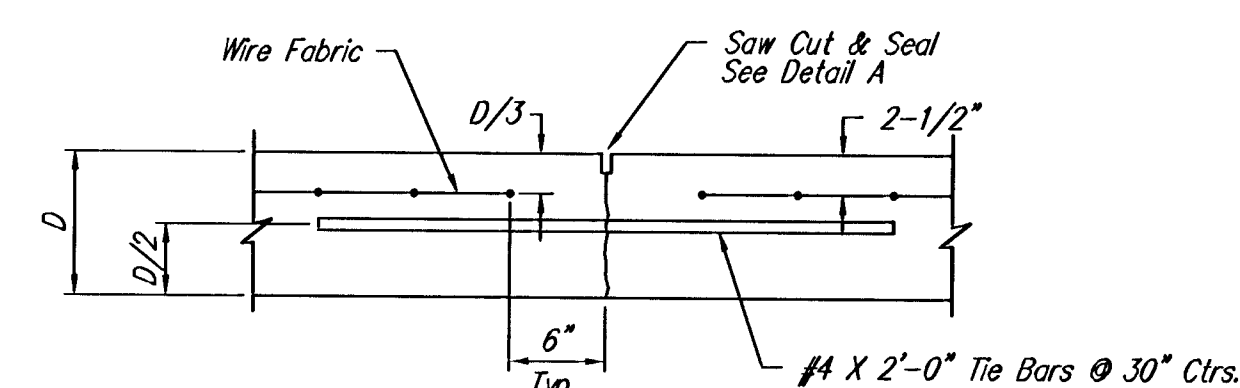


LONGITUDINAL JOINT DETAIL (L.J.)

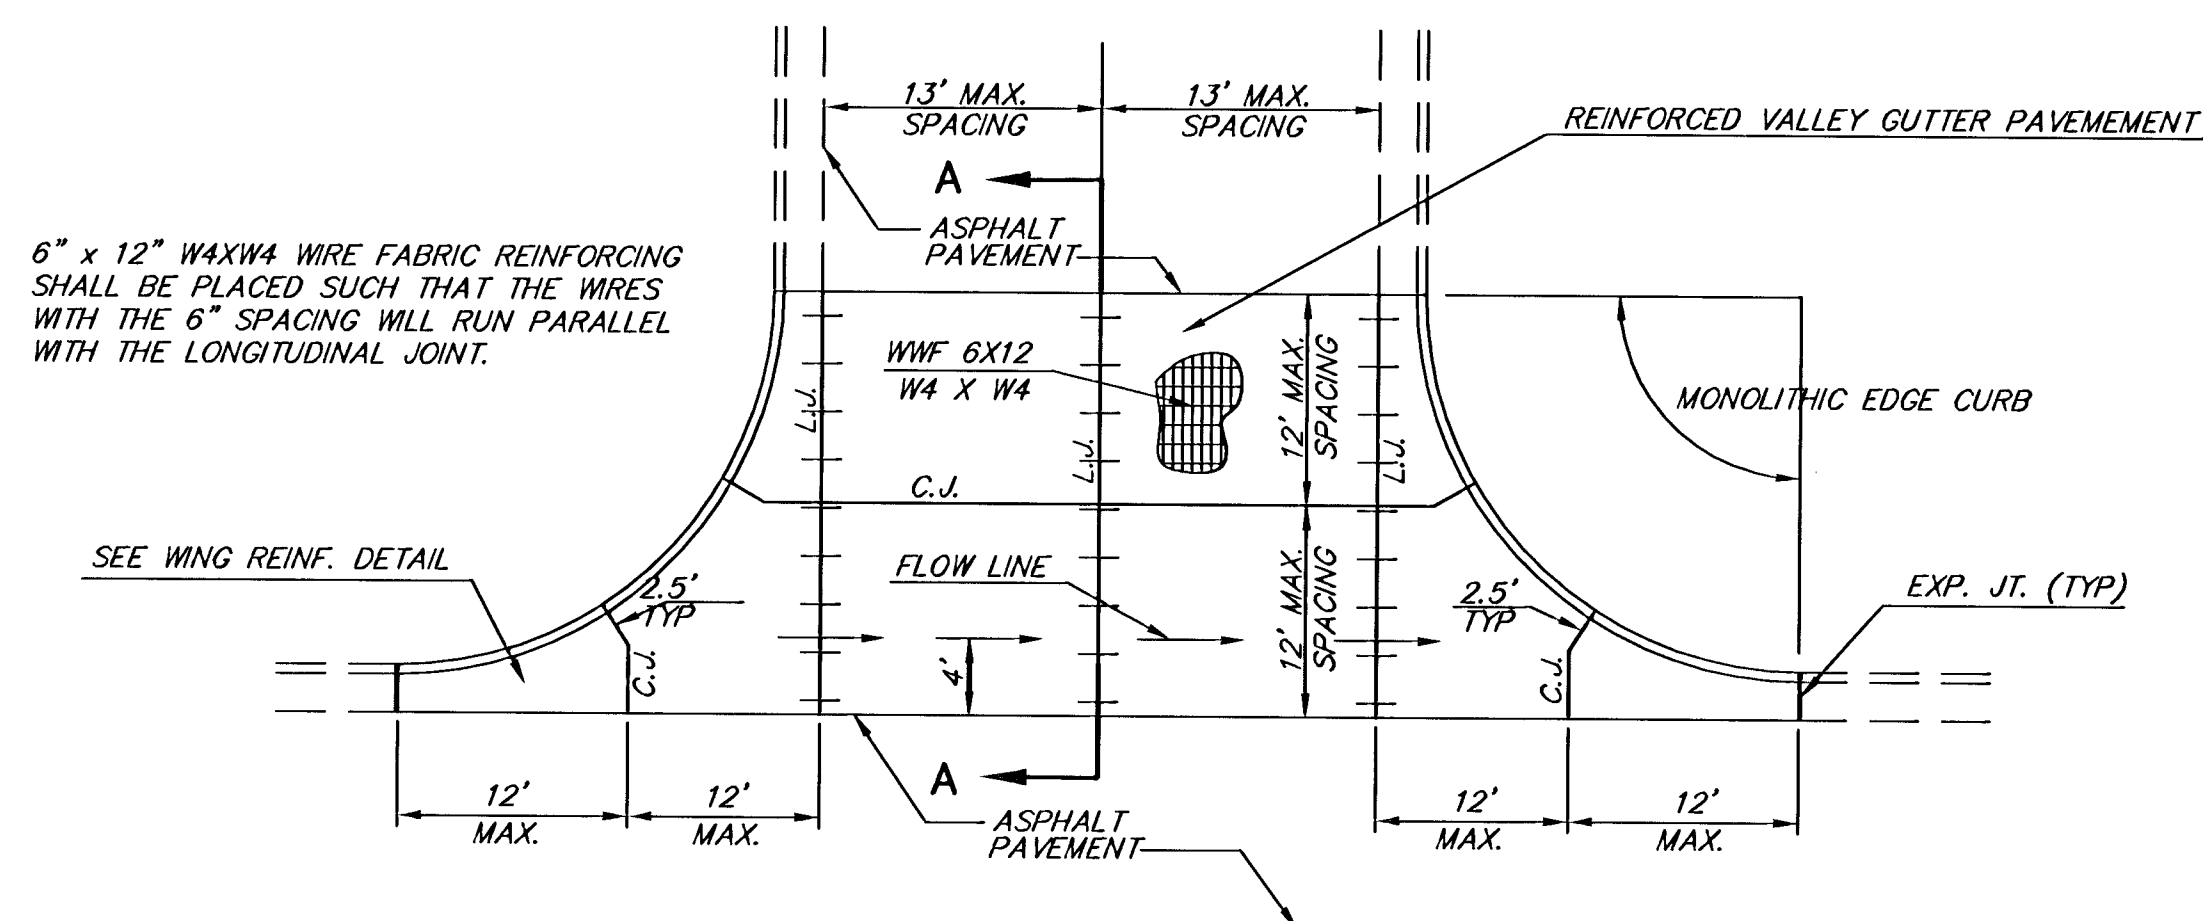


PLAN

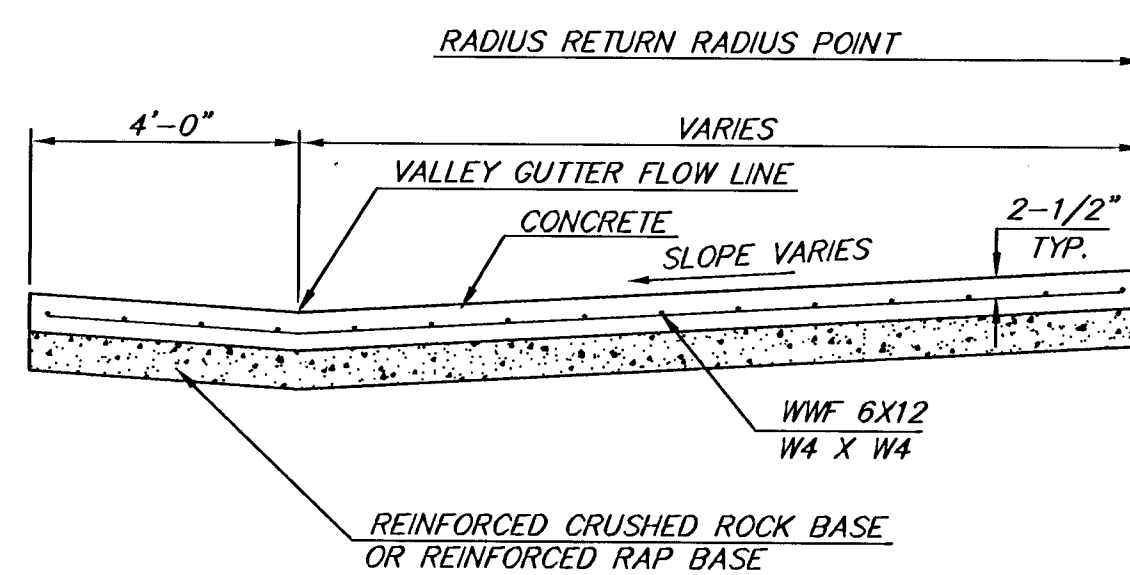


REINFORCED VALLEY GUTTER DETAIL

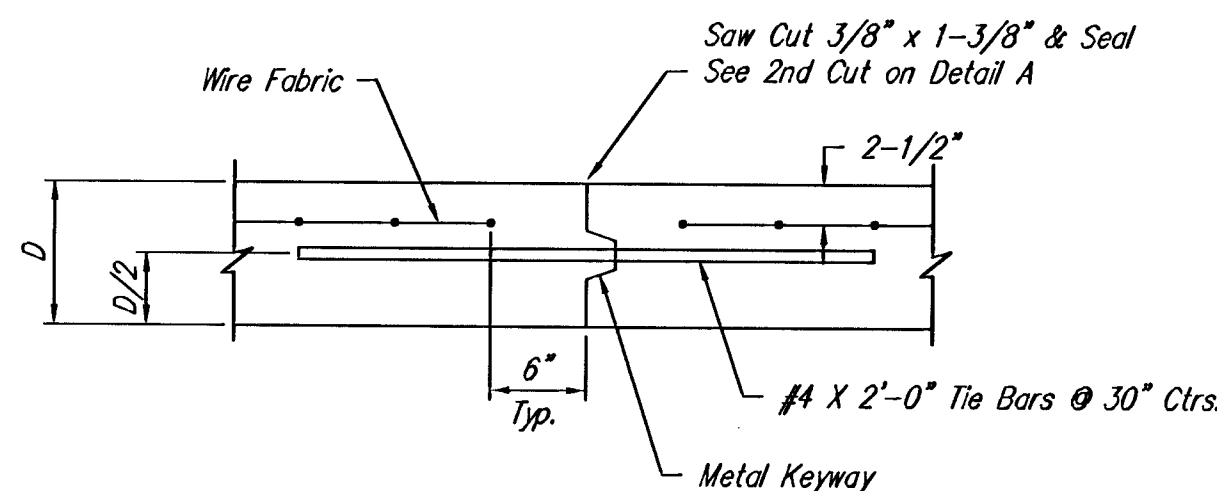


OPTIONAL LONGITUDINAL JOINT DETAIL (L.J.)

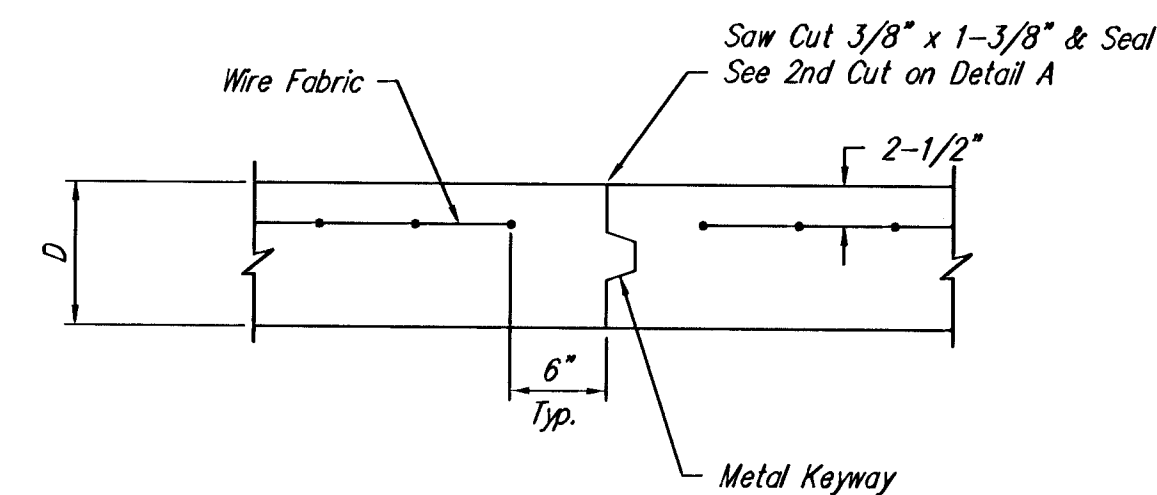

OPTIONAL CONTRACTION JOINT

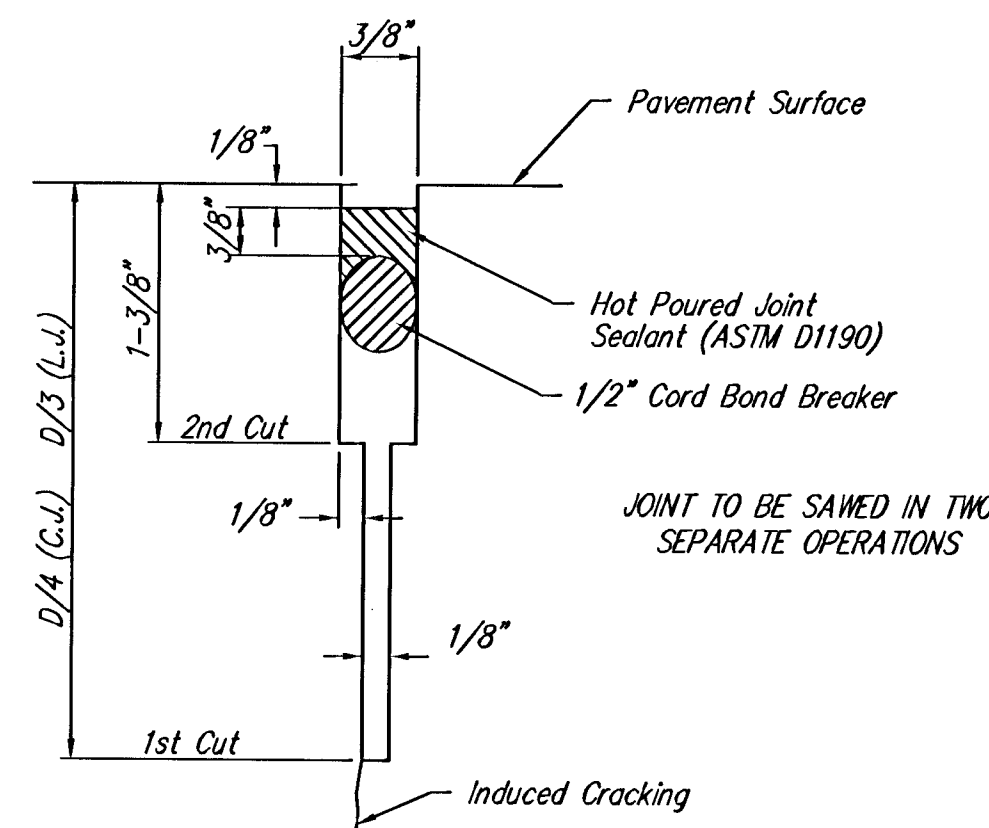

SAW JOINT DETAIL

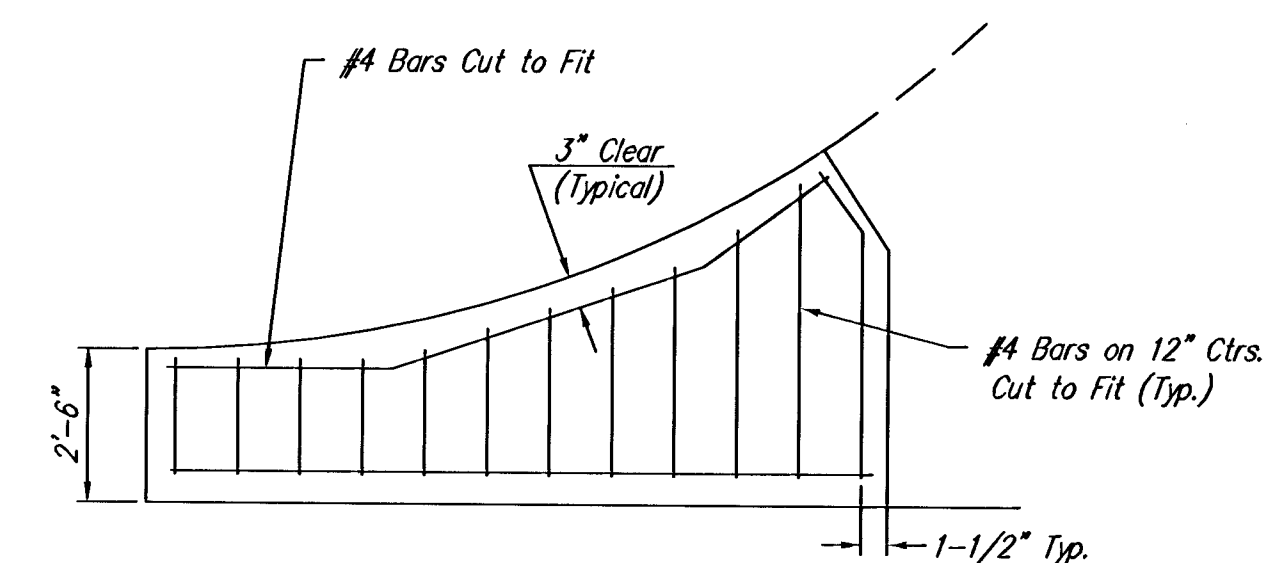

WING REINFORCING DETAIL

THE CITY OF WICHITA

W

CITY ENGINEER'S OFFICE
CITY HALL - SEVENTH FLOOR
455 NORTH MAIN STREET
WICHITA, KANSAS 67202
(316) 268-4501
(316) 268-4114 FAX

VALLEY GUTTER DETAILS

JIM ARMOUR, P.E. - CITY ENGINEER

PROJECT NUMBER 472-84083 OCA NUMBER 765943

DATE JUL 03 SHEET 3 OF 36