



CONTRACTOR SHALL VERIFY
LOCATION AND DEPTH OF
EXISTING UTILITIES PRIOR
TO CONSTRUCTION.

HAWTHORNE 3rd ADDITION
WILLIAMSGATE CT. PH 3
STORM WATER SEWER PLANS

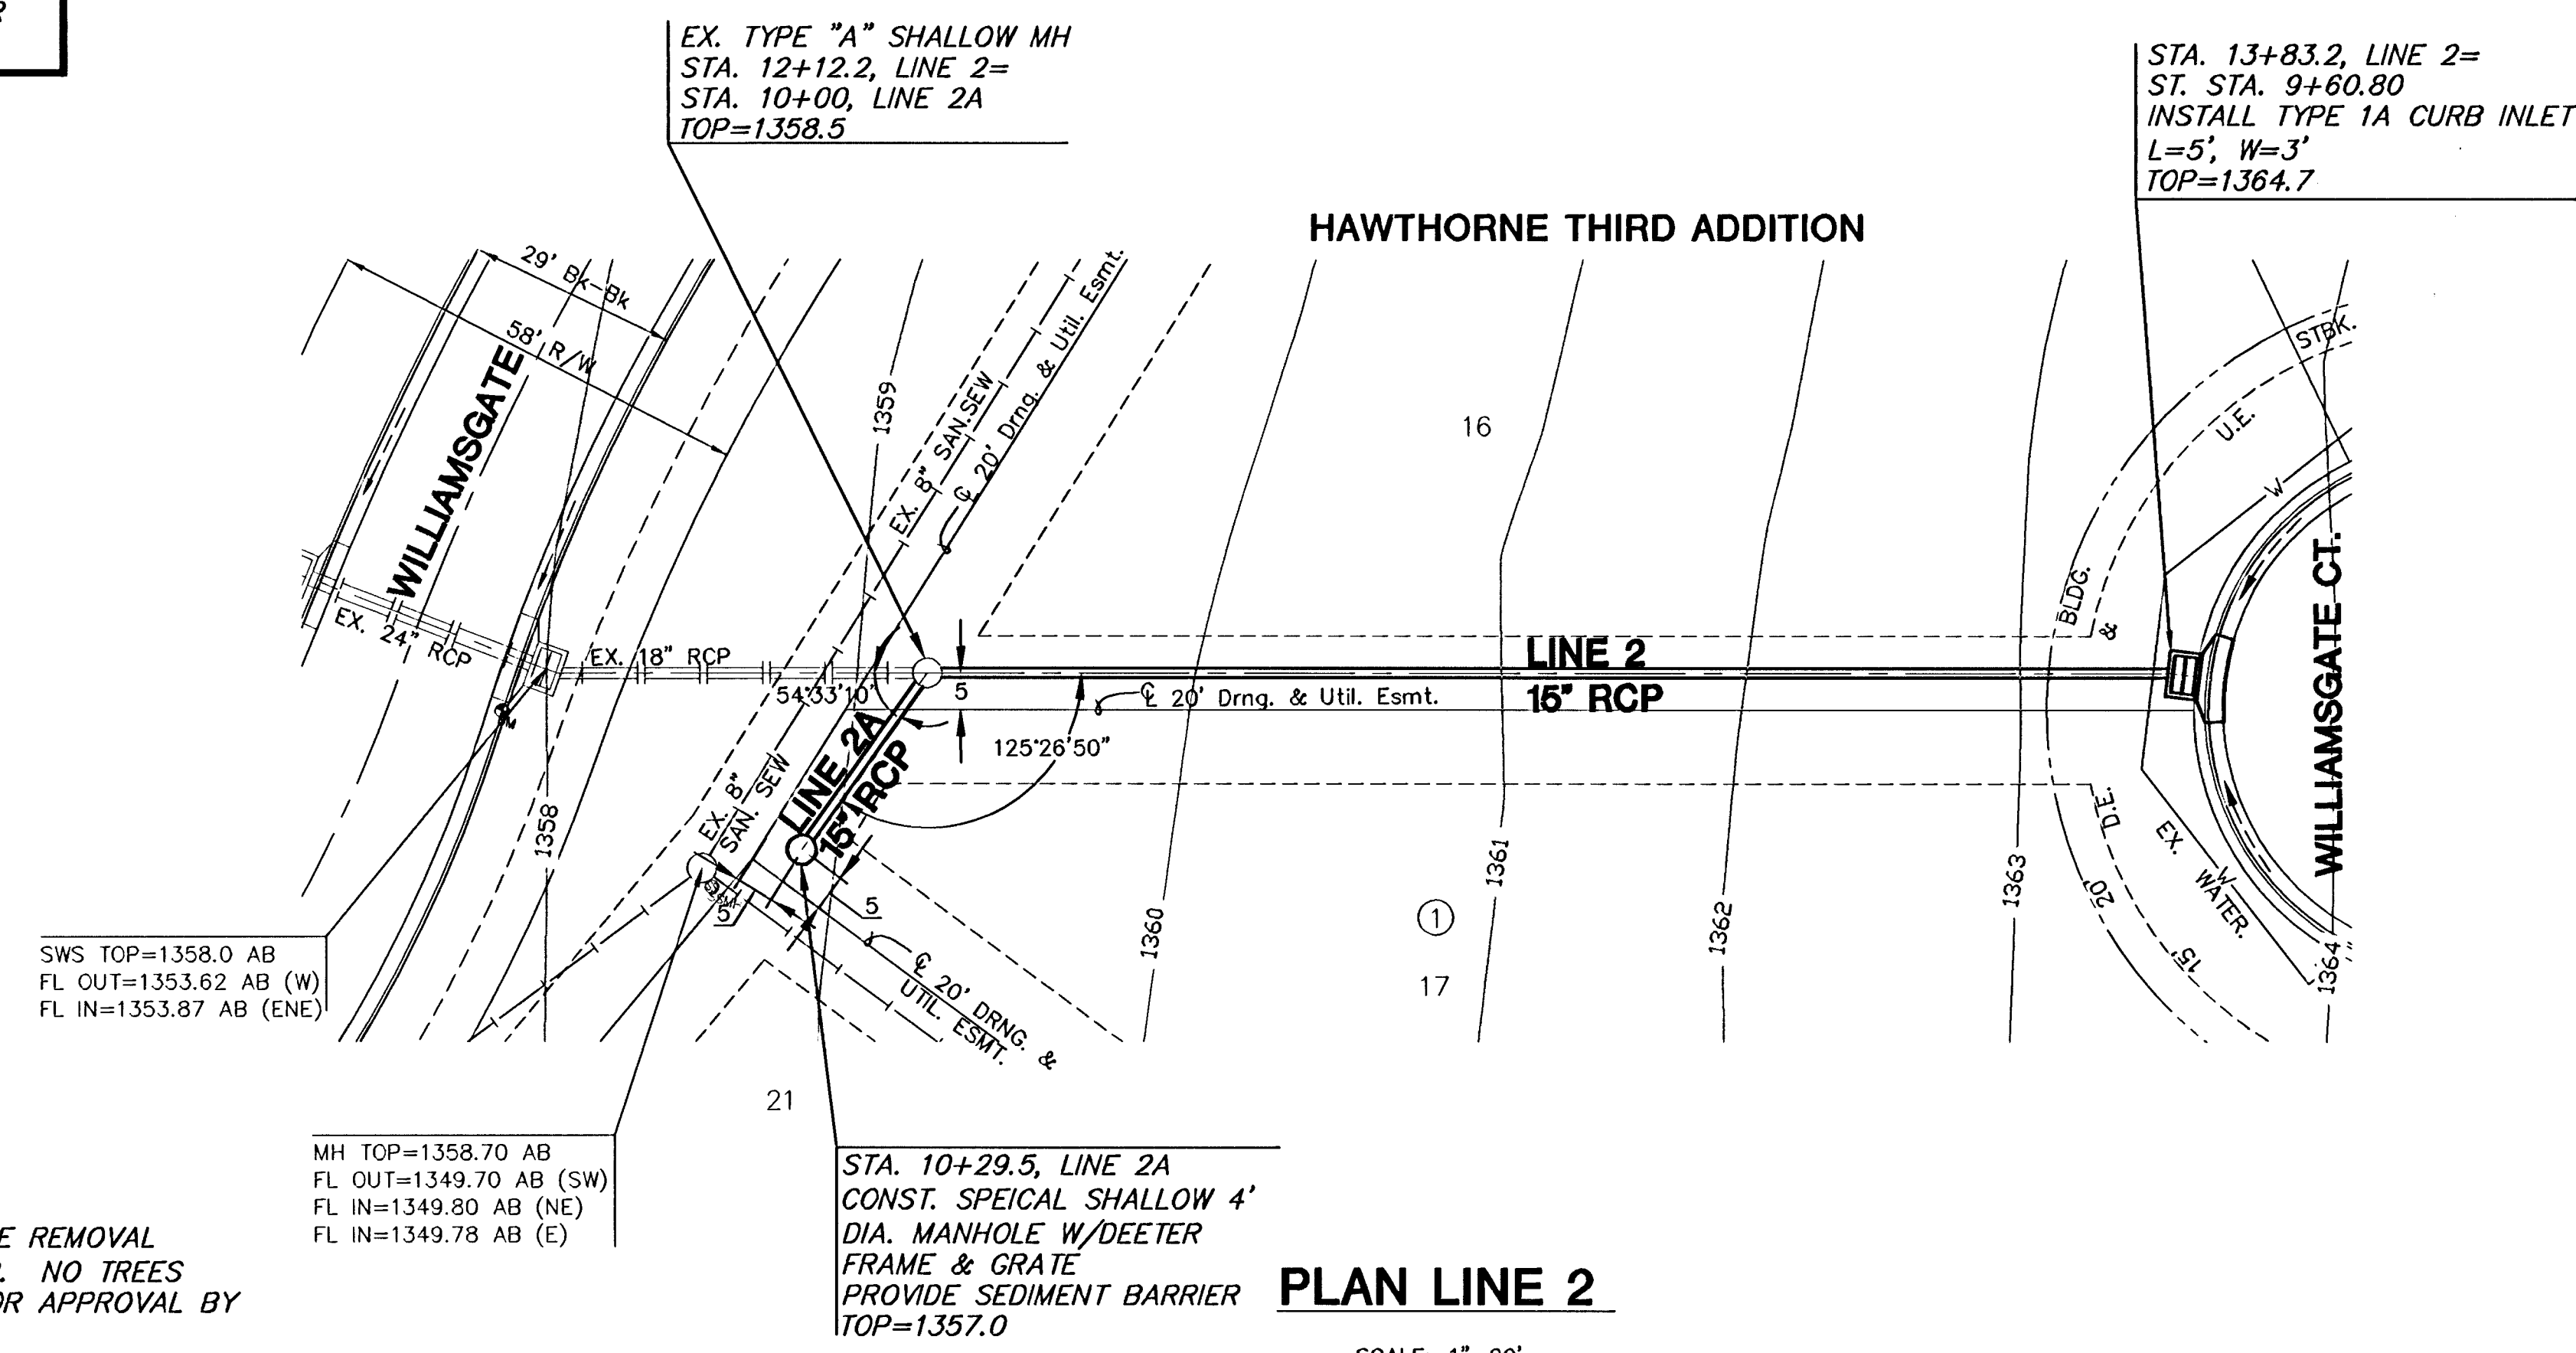

NOTE:
CONTRACTOR TO COORDINATE TREE REMOVAL
/TRIMMING WITH ENGINEER/OWNER. NO TREES
SHALL BE REMOVED WITHOUT PRIOR APPROVAL BY
ENGINEER AND/OR OWNER.

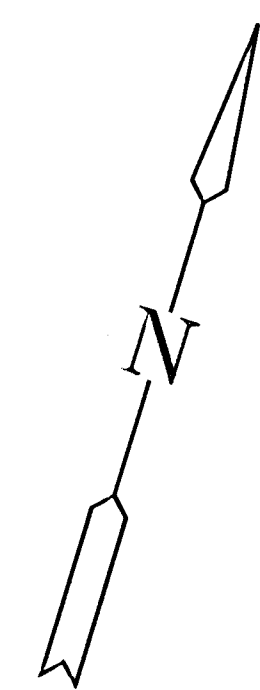

PLAN LINE 2

PLAN LINE 2A

PROFILE LINE 2

PROFILE LINE 2A

