


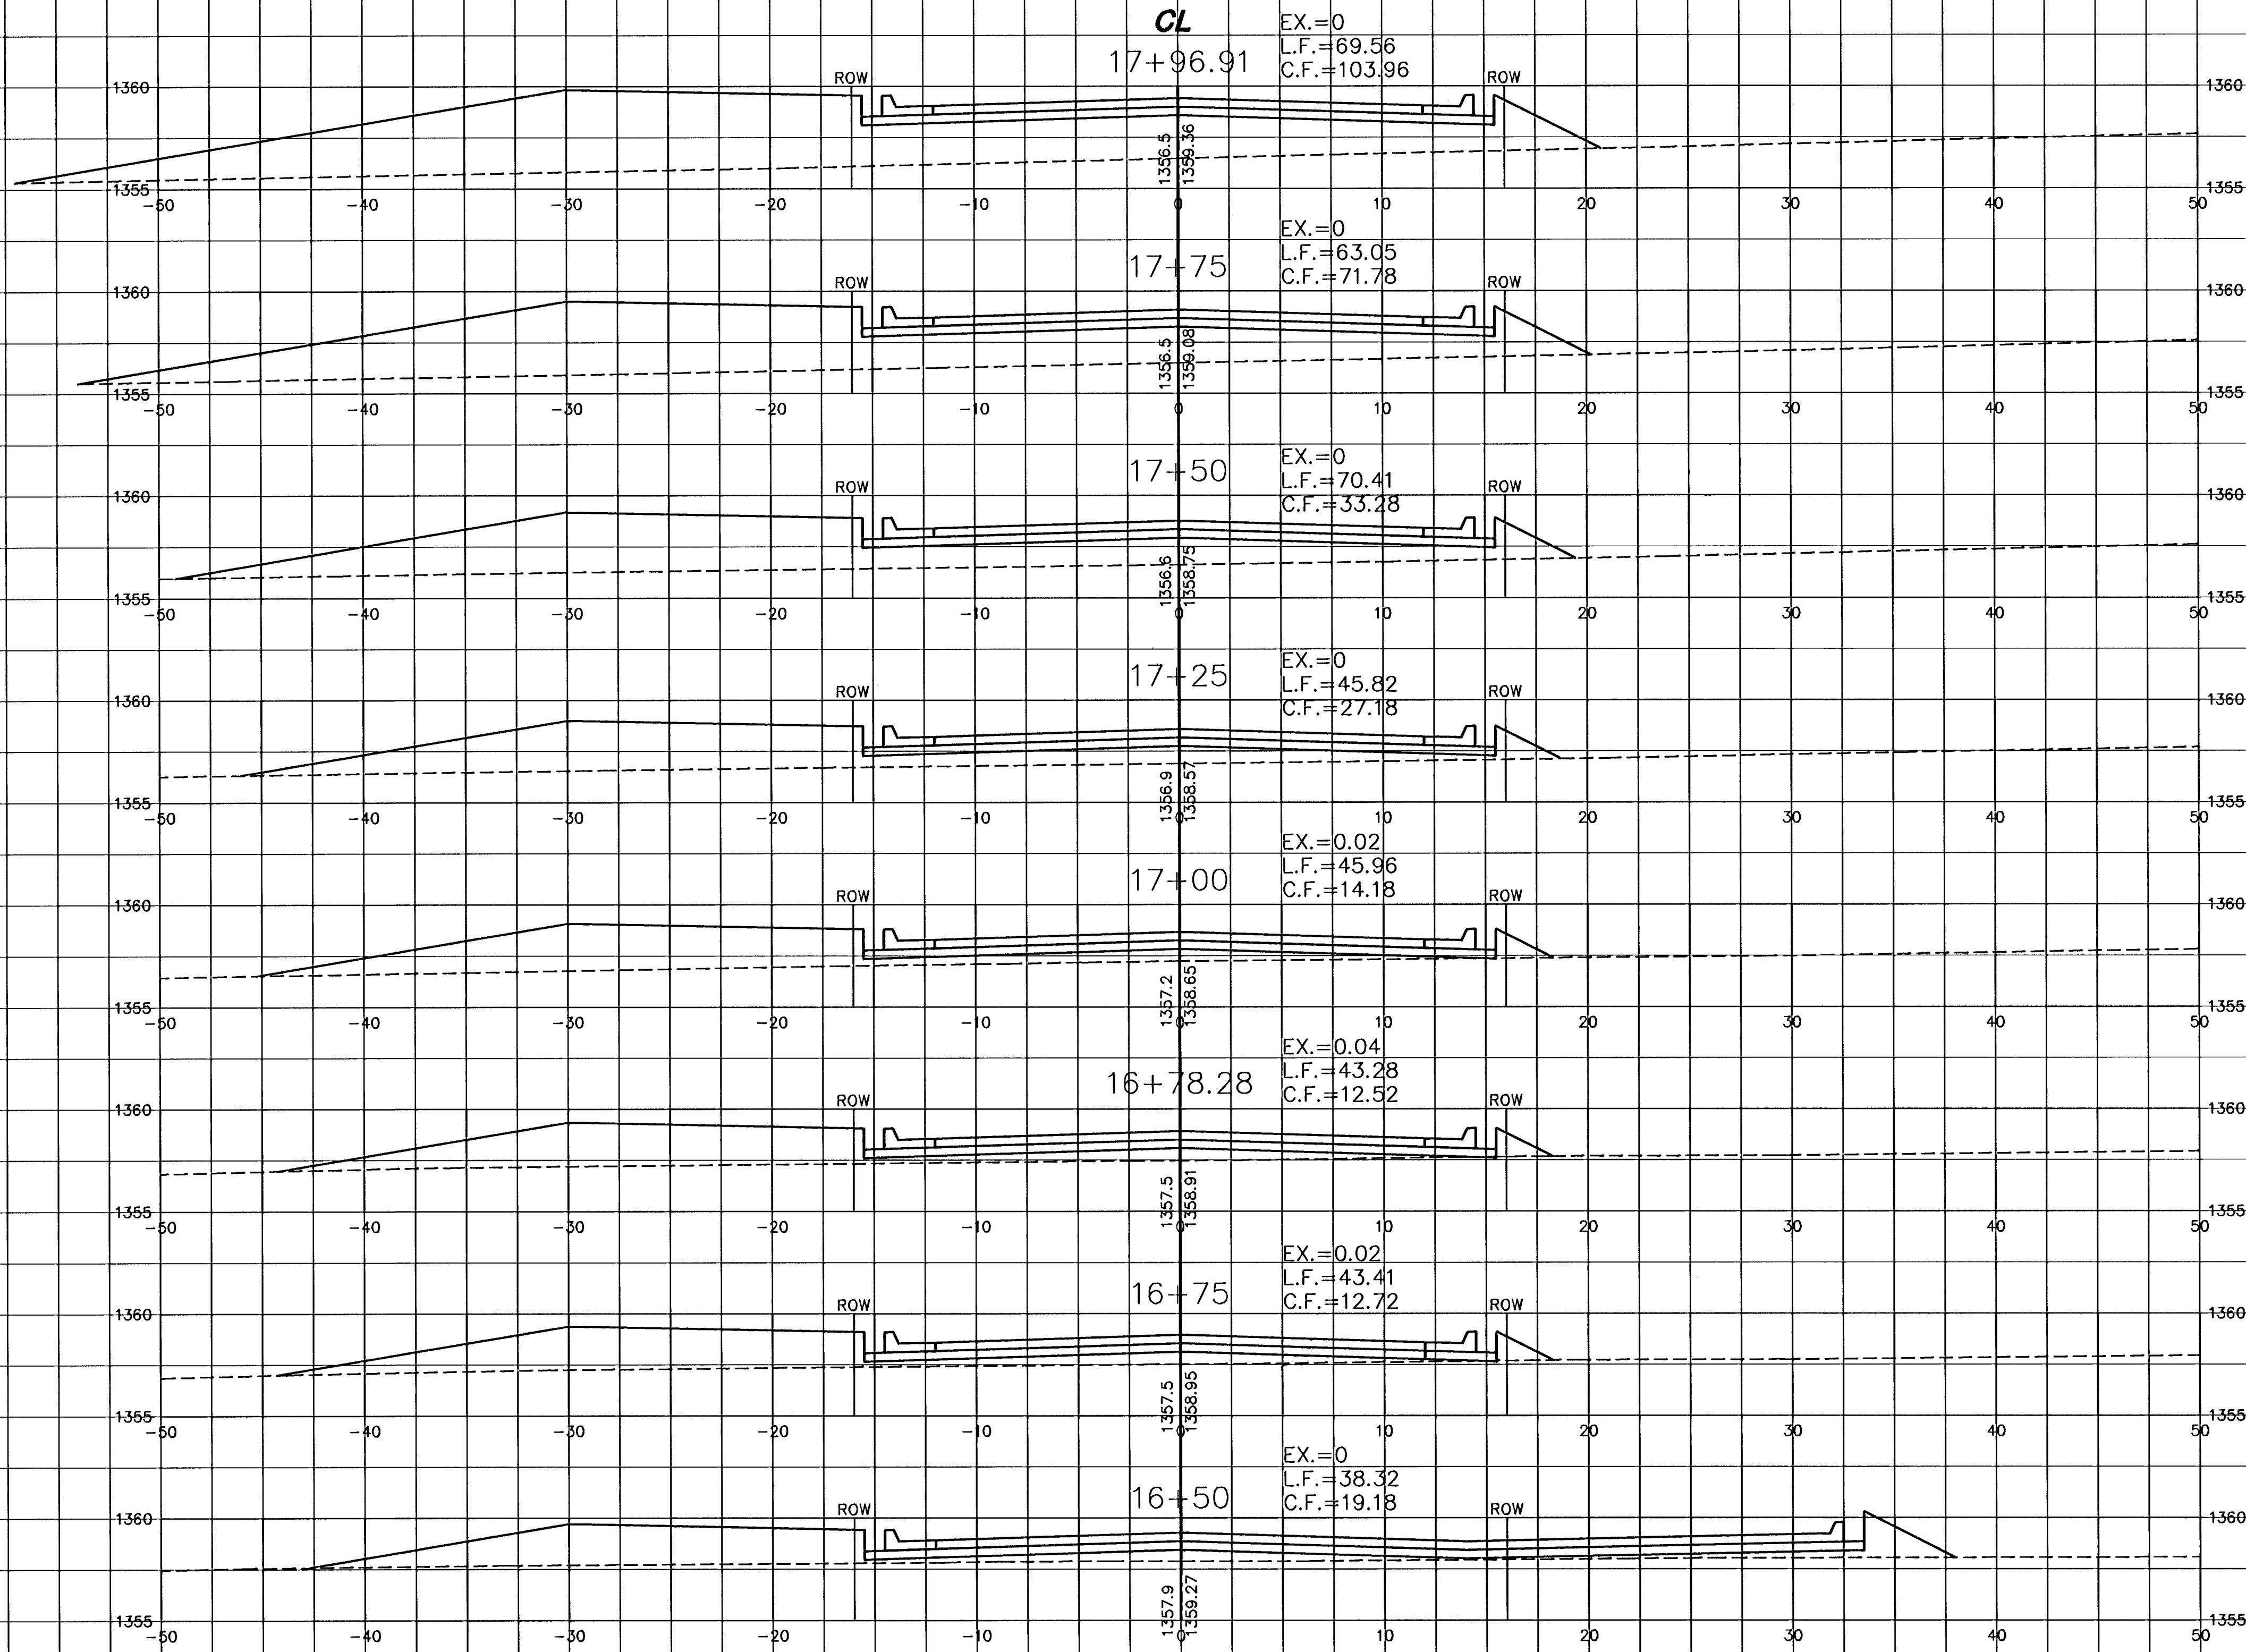

WILLIAMSGATE CT.
BASELINE #2