


**HAWTHORNE 3RD ADDITION
WILLIAMSGATE CT.
CROSS SECTIONS**

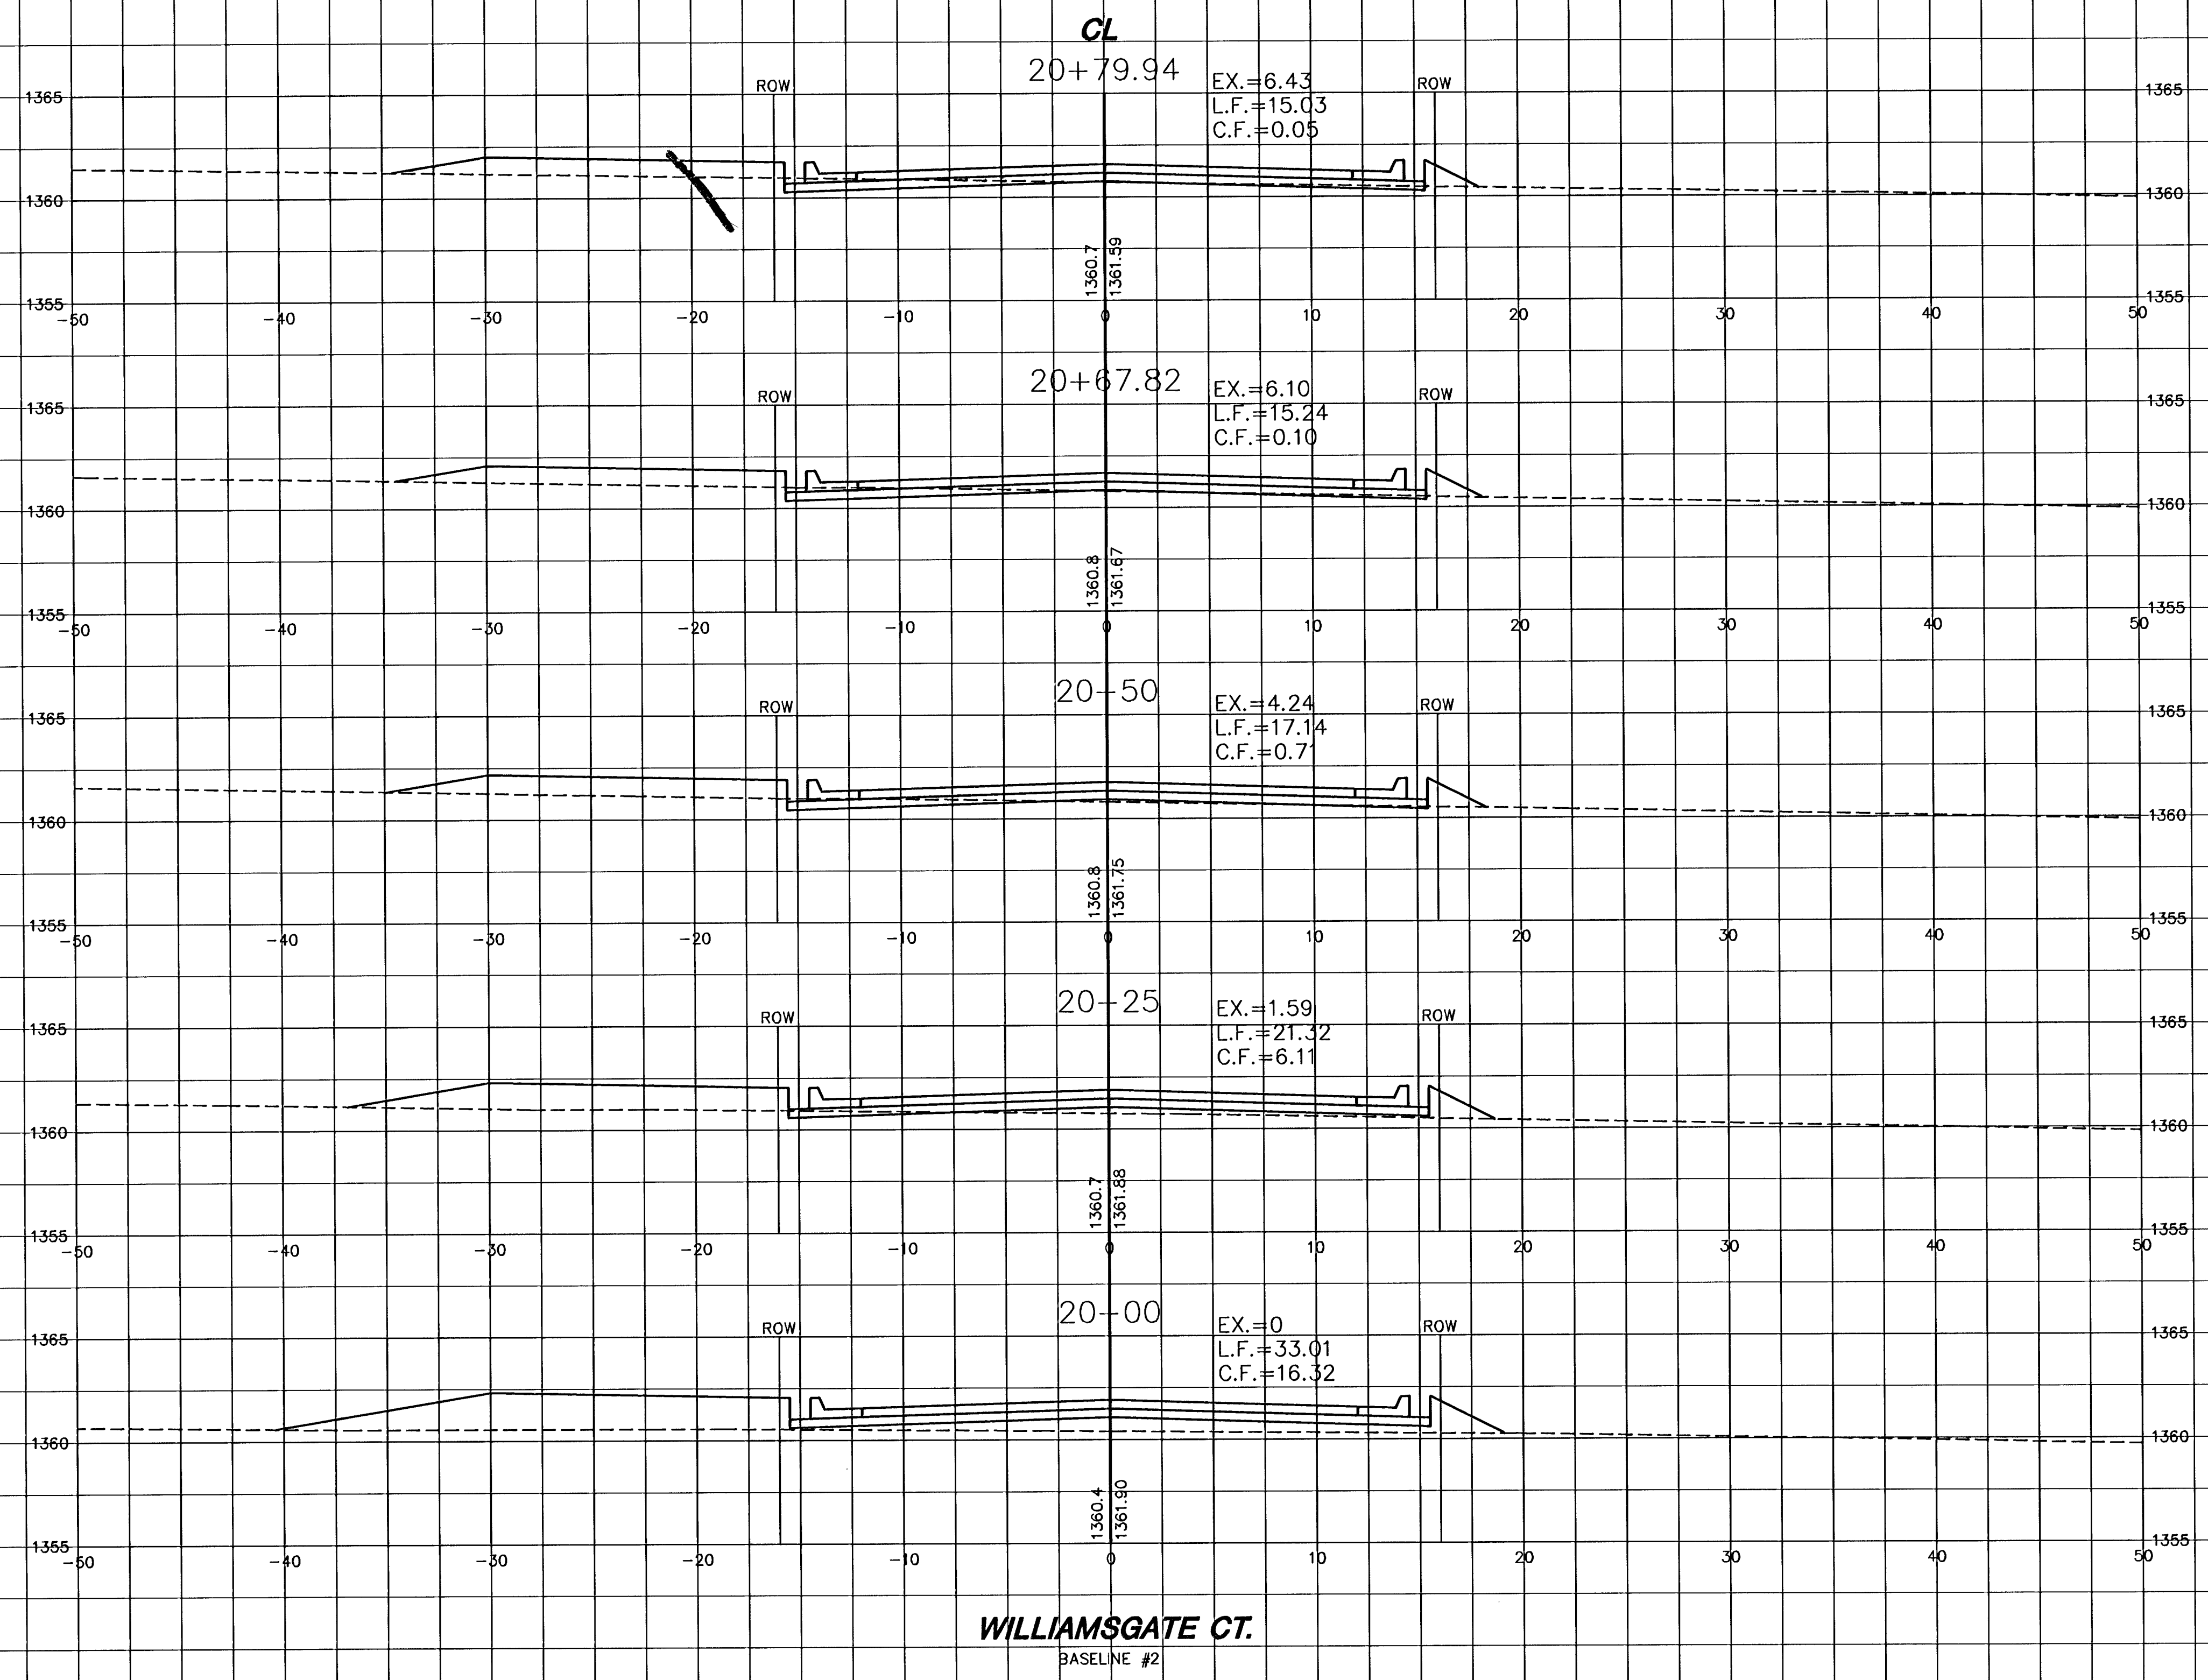

WILLIAMSGATE CT.
BASELINE #2