
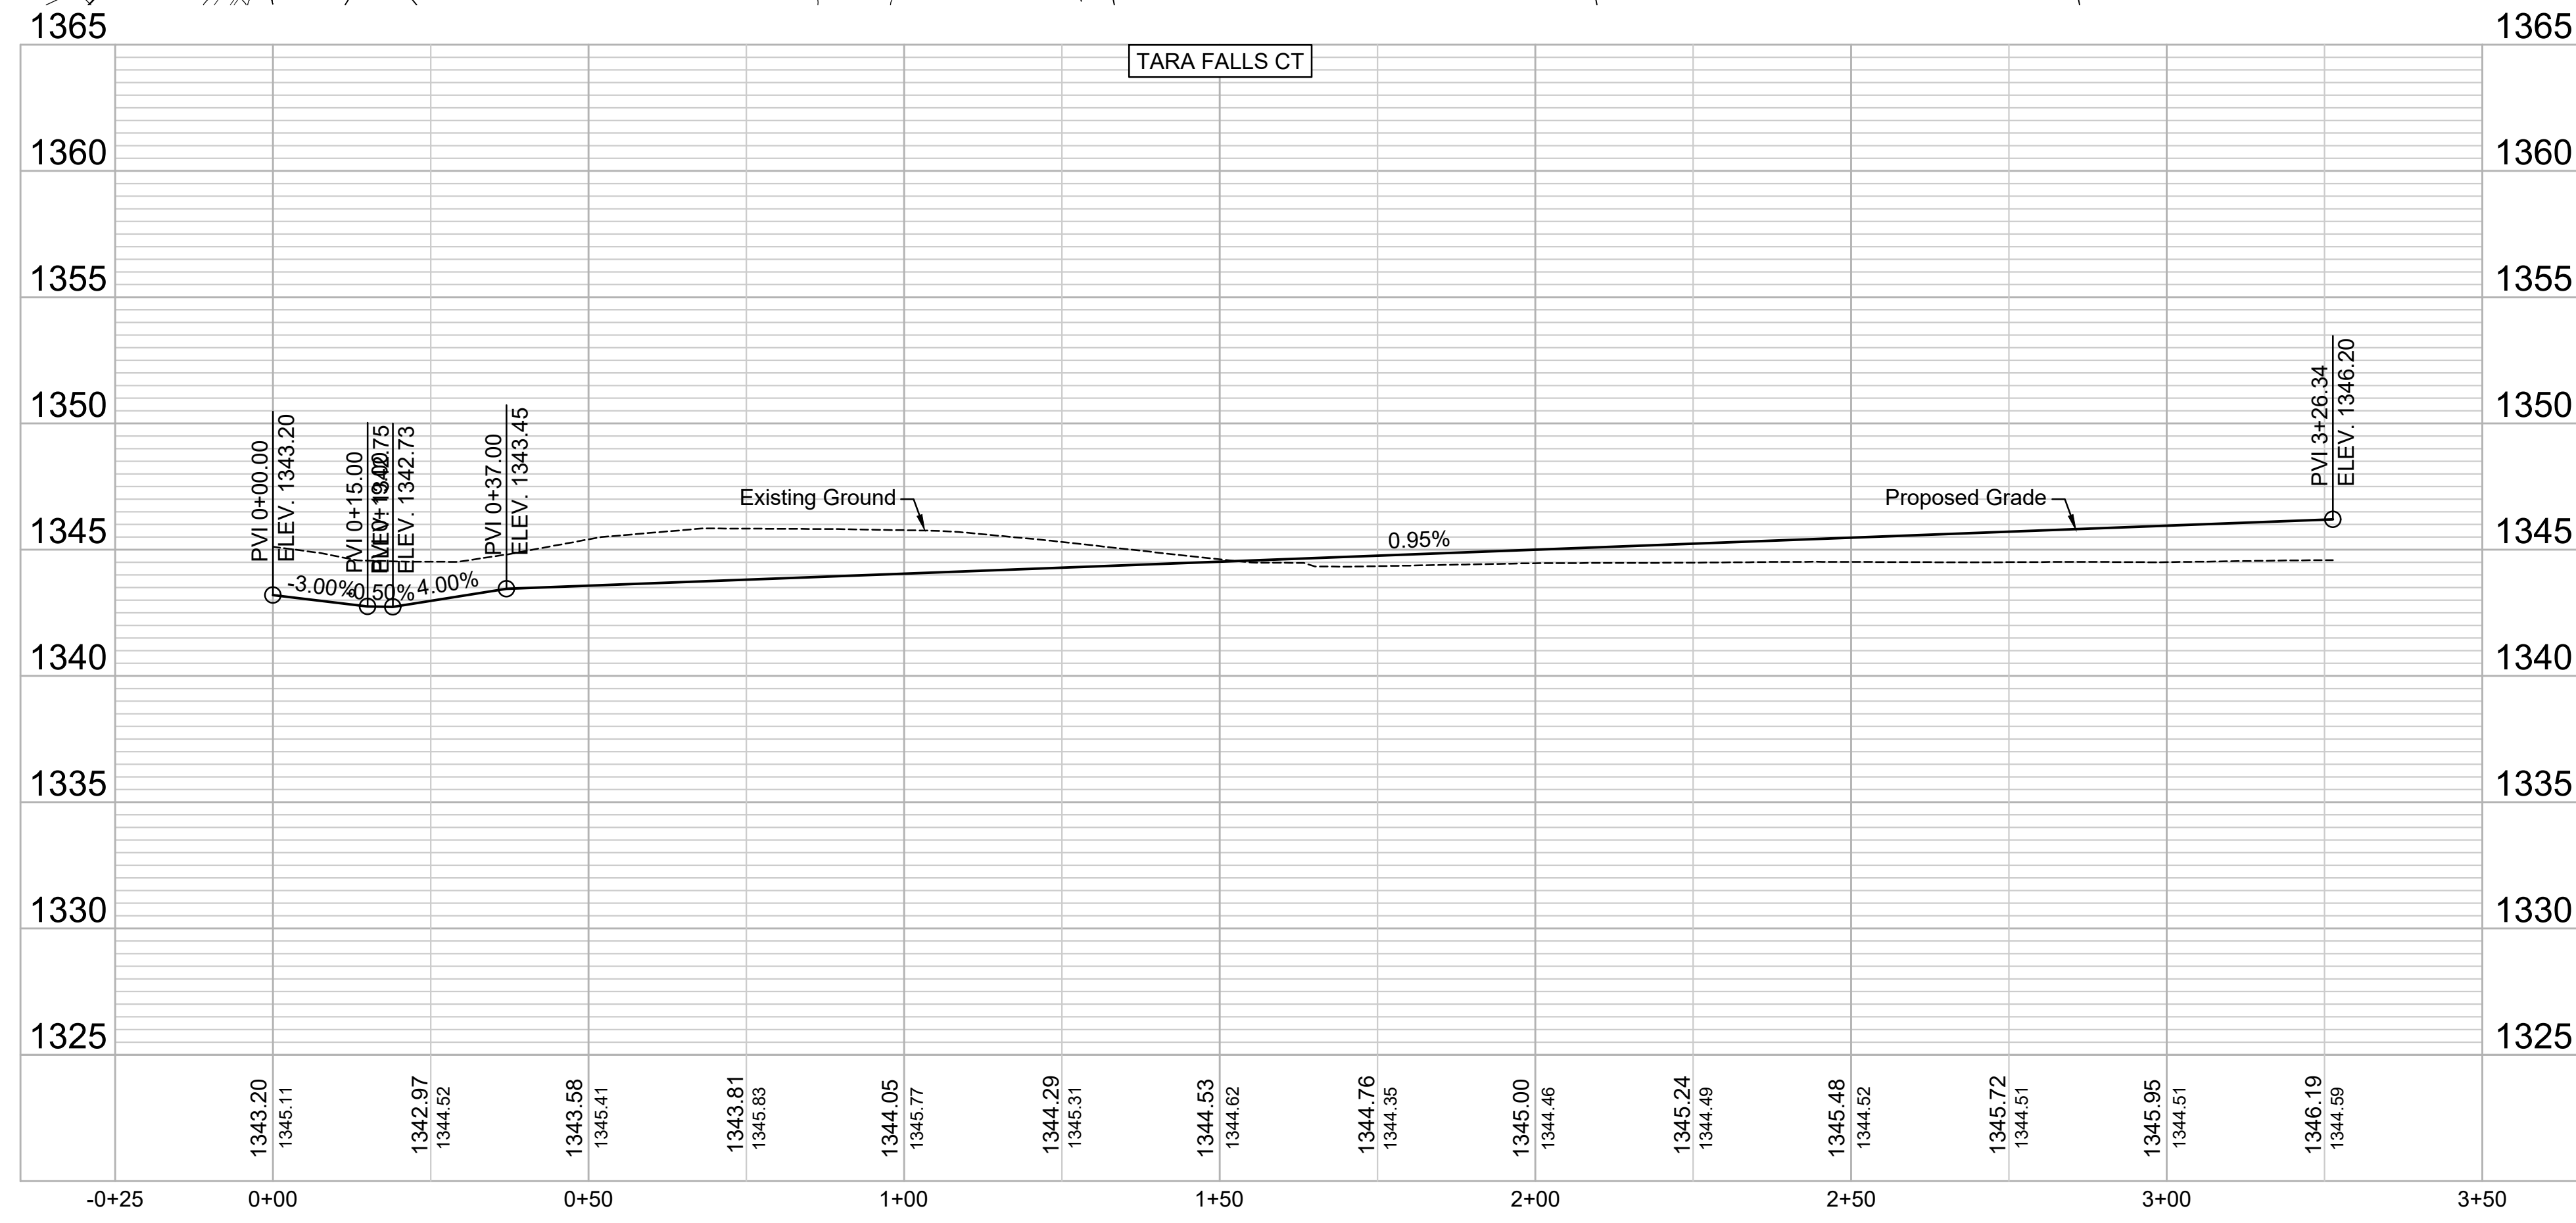
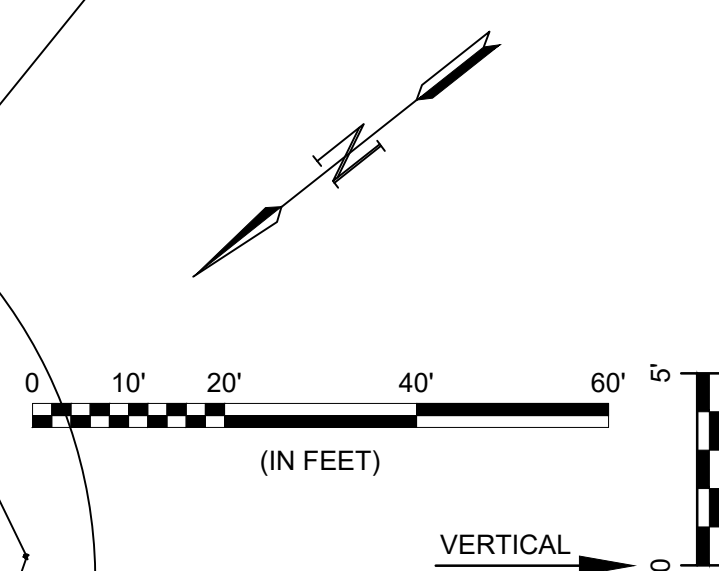


File: L:\2022\22T41001 - Casa Bella Addition Ph 8 Eng\Drawings\C3D\PAVING & SW\TARA FALLS CT (2).dwg Last Save: 10/31/2023 11:44 AM Last saved by: MCarraera\Piedra
 Last plotted by: Carrera-Piedra, Mariela Plot Date: 11/15/2023 4:39 PM Plotter Used: None

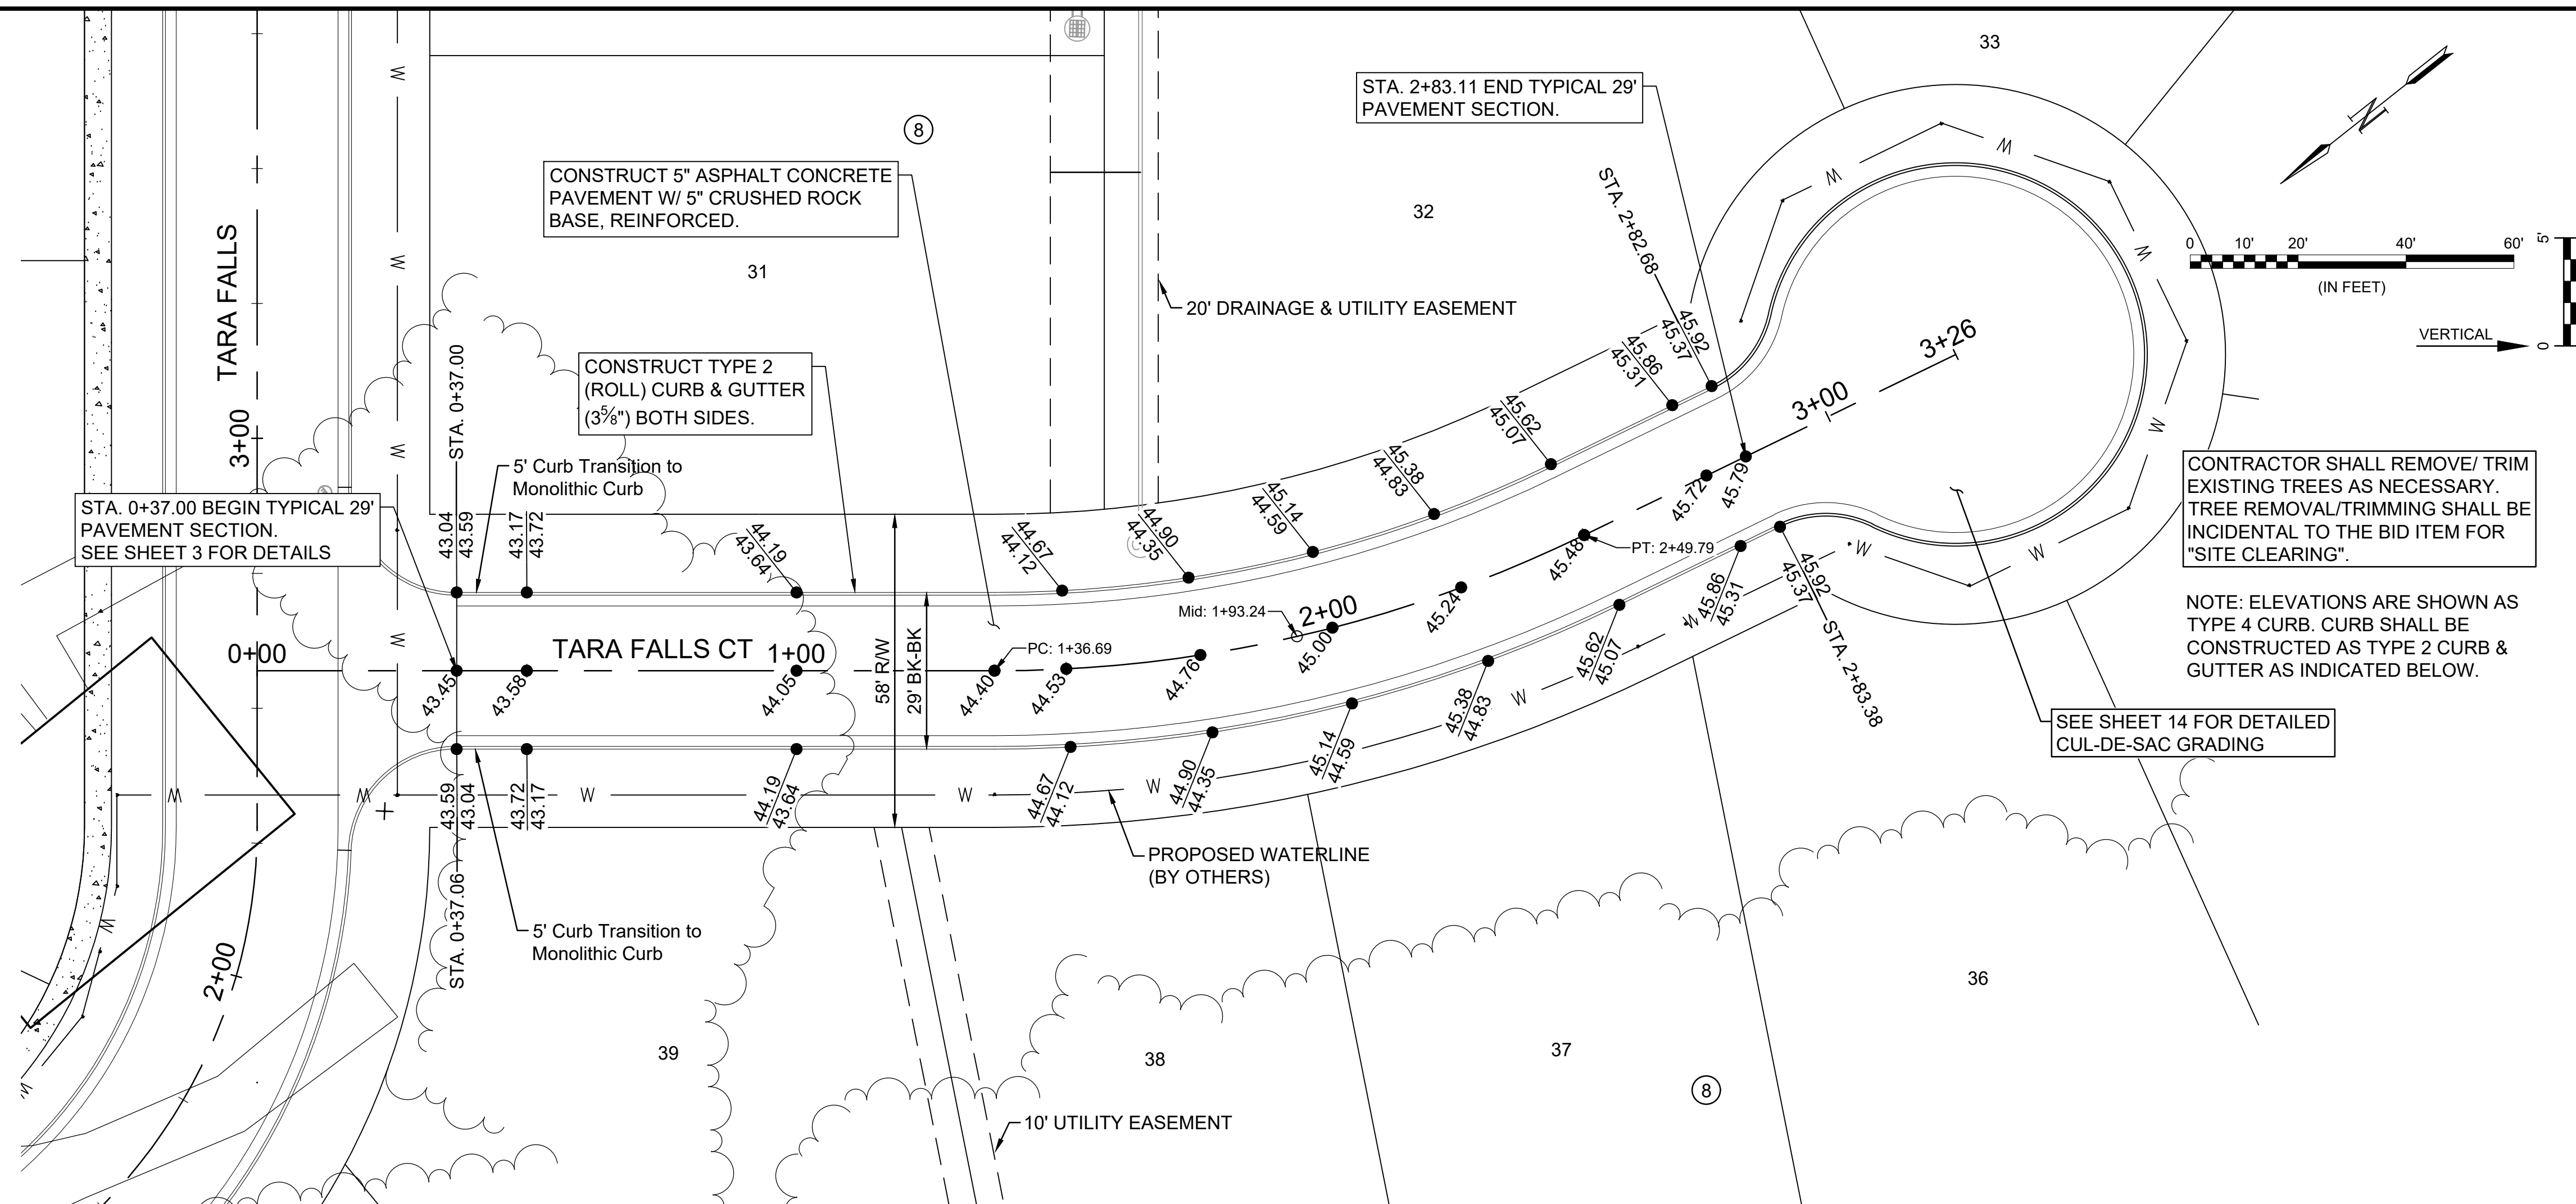

GARVER
 © 2023 GARVER, LLC
 THIS DOCUMENT, ALONG WITH THE IDEAS AND DESIGNS CONVEYED HEREIN, SHALL BE CONSIDERED INSTRUMENTS OF PROFESSIONAL SERVICE AND ARE PROPERTY OF GARVER, LLC. ANY USE, REPRODUCTION, OR DISTRIBUTION OF THIS DOCUMENT, ALONG WITH THE IDEAS AND DESIGN CONTAINED HEREIN, IS PROHIBITED UNLESS AUTHORIZED IN WRITING BY GARVER, LLC OR EXPLICITLY ALLOWED IN THE GOVERNING PROFESSIONAL SERVICES AGREEMENT FOR THIS WORK.

1995 Midfield Road
 Wichita, KS 67209
 (316) 264-8008

CONTRACTOR SHALL REMOVE/ TRIM EXISTING TREES AS NECESSARY. TREE REMOVAL/TRIMMING SHALL BE INCIDENTAL TO THE BID ITEM FOR "SITE CLEARING".

NOTE: ELEVATIONS ARE SHOWN AS TYPE 4 CURB. CURB SHALL BE CONSTRUCTED AS TYPE 2 CURB & GUTTER AS INDICATED BELOW.

SEE SHEET 14 FOR DETAILED CUL-DE-SAC GRADING

| REV. | DATE | DESCRIPTION | BY |
|------|------|-------------|----|
| | | | |
| | | | |
| | | | |

CITY OF WICHITA
 WICHITA, KANSAS
CASA BELLA SECOND
 ADDITION PHASE 8
 PAVING & SWS

TARA FALLS
 CT (2)

JOB NO.: 22T41001
 DATE: NOV 2023
 DESIGNED BY: .
 DRAWN BY: .

BAR IS ONE INCH ON ORIGINAL DRAWING
 0 1" IF NOT ONE INCH ON THIS SHEET, ADJUST SCALES ACCORDINGLY.

DRAWING NUMBER

SHEET NUMBER **14** OF **42**