



SCALE:
1" = 40' HORIZONTAL
1" = 5' VERTICAL

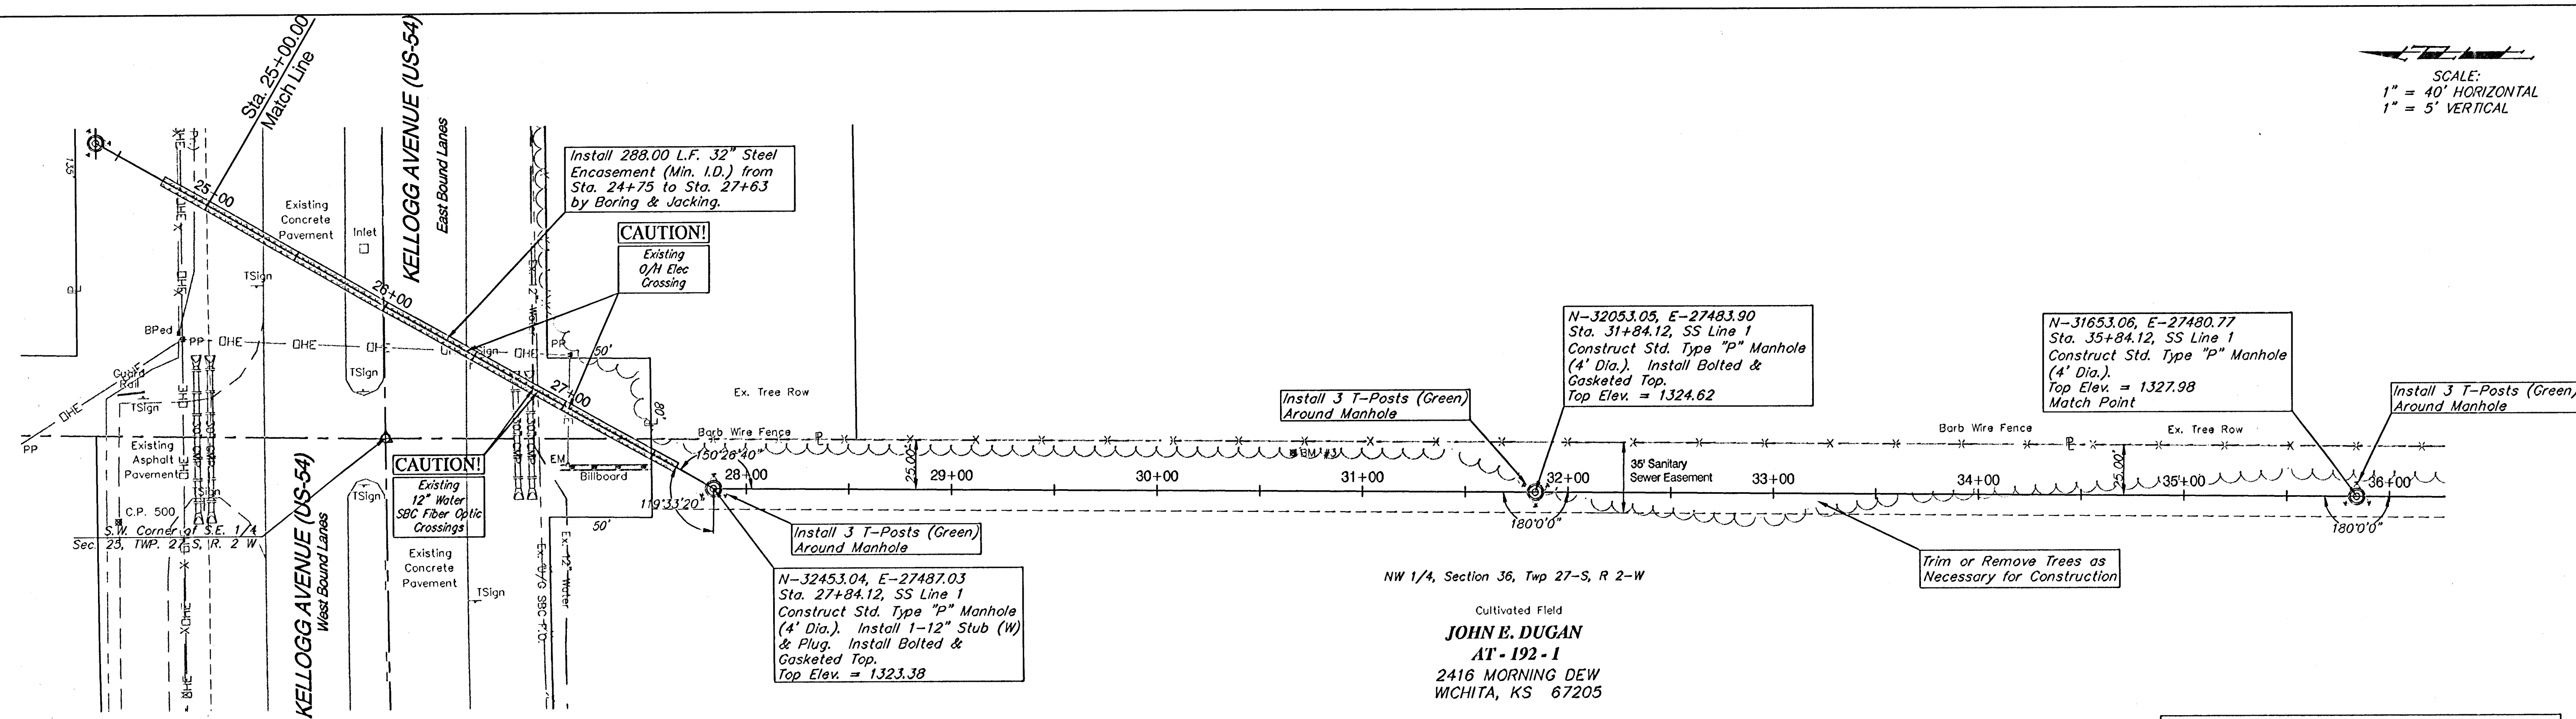

NW 1/4, Section 36, Twp 27-S, R 2-W
Cultivated Field
JOHN E. DUGAN
AT-192-1
2416 MORNING DEW
WICHITA, KS 67205

The Contractor shall have the option of replacing the three (3) T-Posts with one (1) Fiberglass Marking Post (Green) as supplied by In Stock Now! Inc. (888) 547-4477, or approved equal. Cost of the T-Posts or Fiberglass Marker shall not be paid for directly, but shall be considered INCIDENTAL to the Manhole Construction.

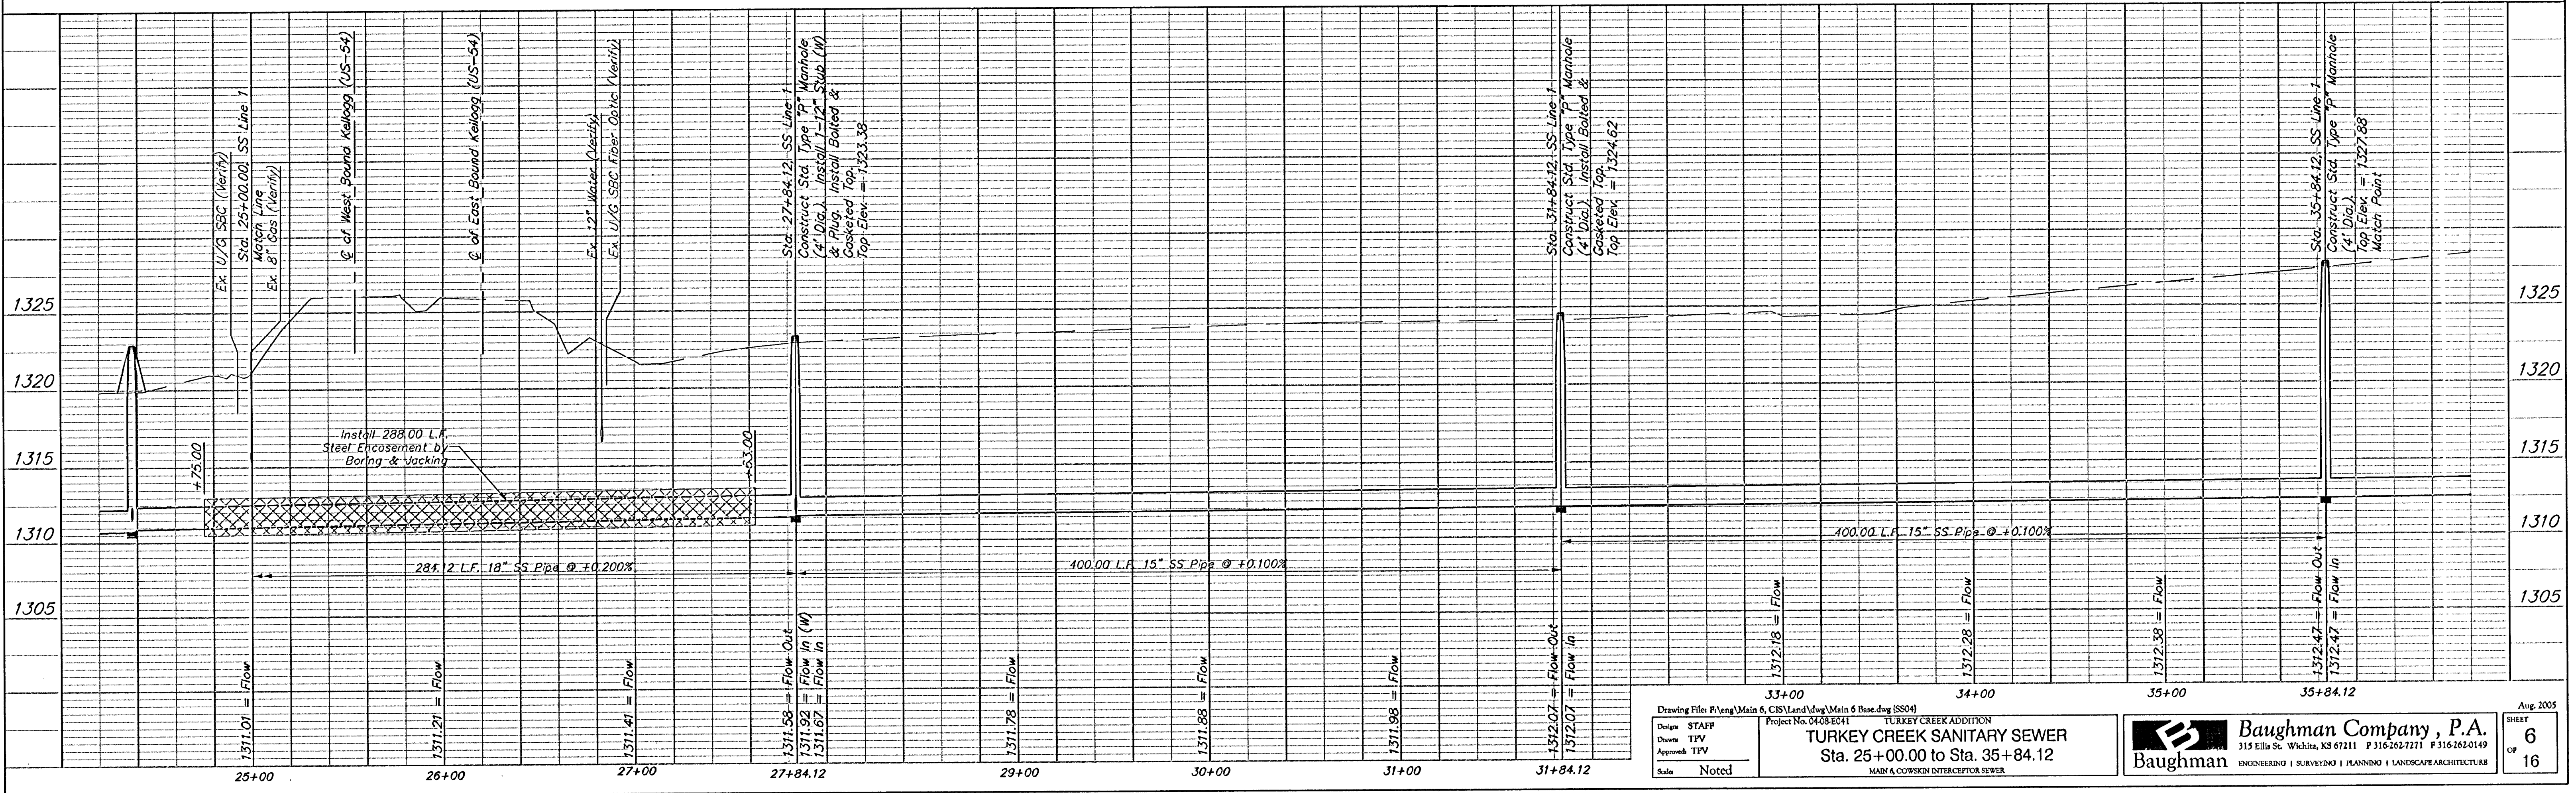

Drawing File: P:\eng\Main & Base.dwg (SS54)
Design: STAFF
Drawn: TFW
Approved: TFW
Date: Noted
Project No. 0438541
TURKEY CREEK ADDITION
TURKEY CREEK SANITARY SEWER
Sta. 25+00.00 to Sta. 35+84.12
MAIN & COWSKIN INTERCEPTOR SEWER

Baughman Company, P.A.
315 Ellis St. Wichita, KS 67211 P 316-262-7271 F 316-262-0149
ENGINEERING | SURVEYING | PLANNING | LANDSCAPE ARCHITECTURE
Aug 2005
SHEET 6 OF 16