


TURKEY CREEK ADDITION

SCALE:
1" = 40' HORIZONTAL
1" = 5' VERTICAL

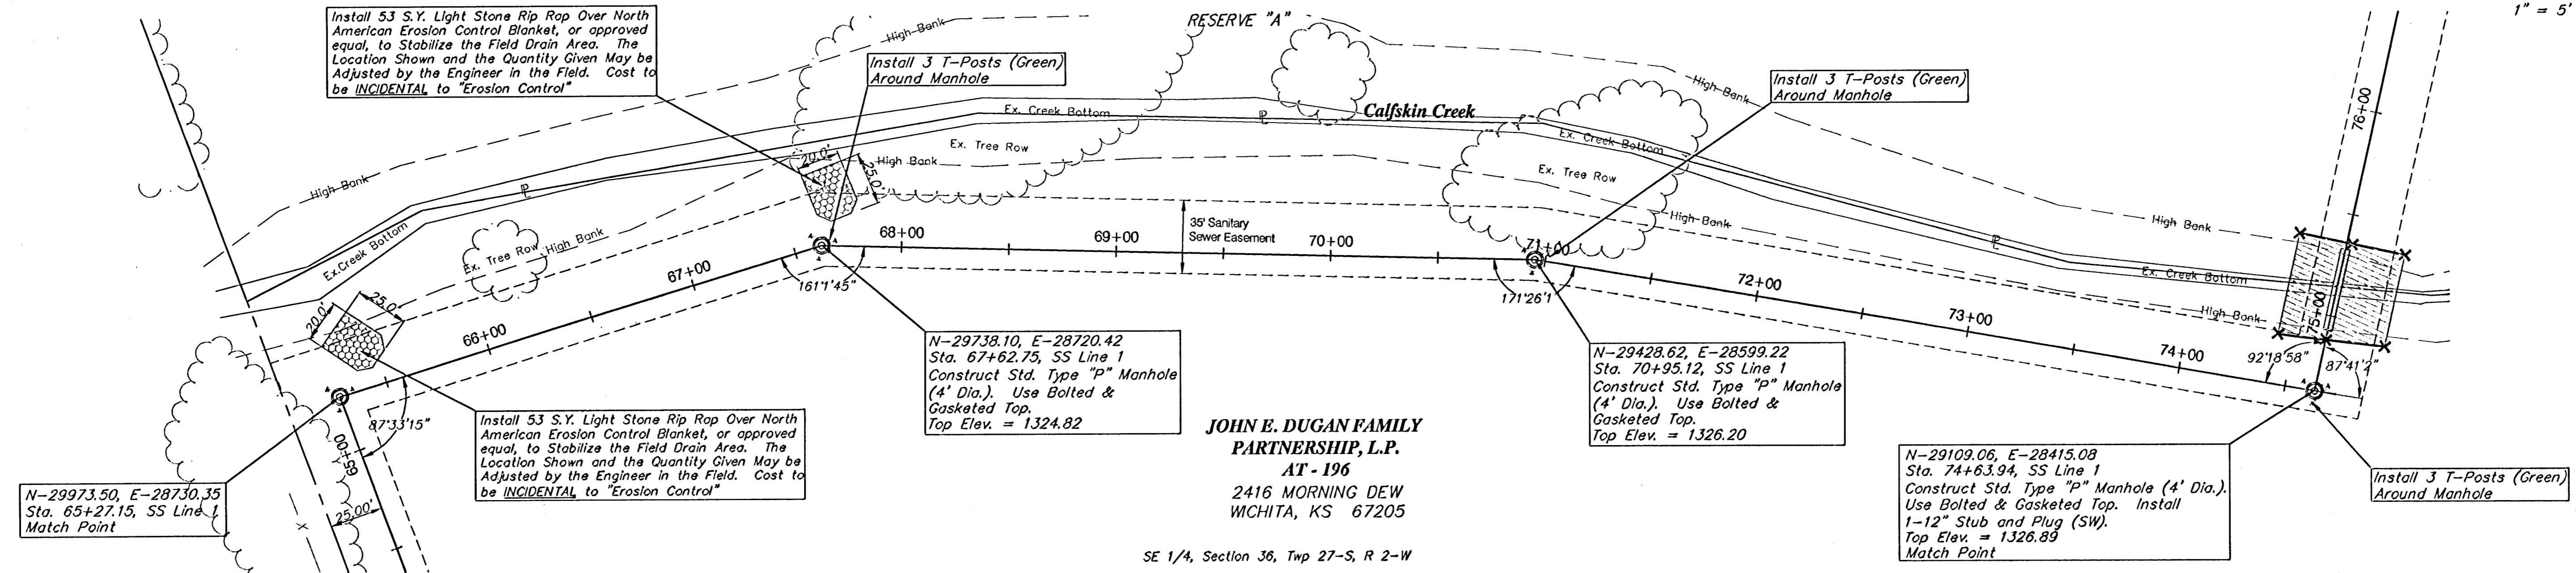

JOHN E. DUGAN FAMILY PARTNERSHIP, L.P.
AT - 196
2416 MORNING DEW WICHITA, KS 67205

SE 1/4, Section 36, Twp 27-S, R 2-W

The Contractor shall have the option of replacing the three (3) T-Posts with one (1) Fiberglass Marking Post (Green) as supplied by In Stock Now! Inc. (888) 547-4477, or approved equal. Cost of the T-Posts or Fiberglass Marker shall not be paid for directly, but shall be considered INCIDENTAL to the Manhole Construction.

