
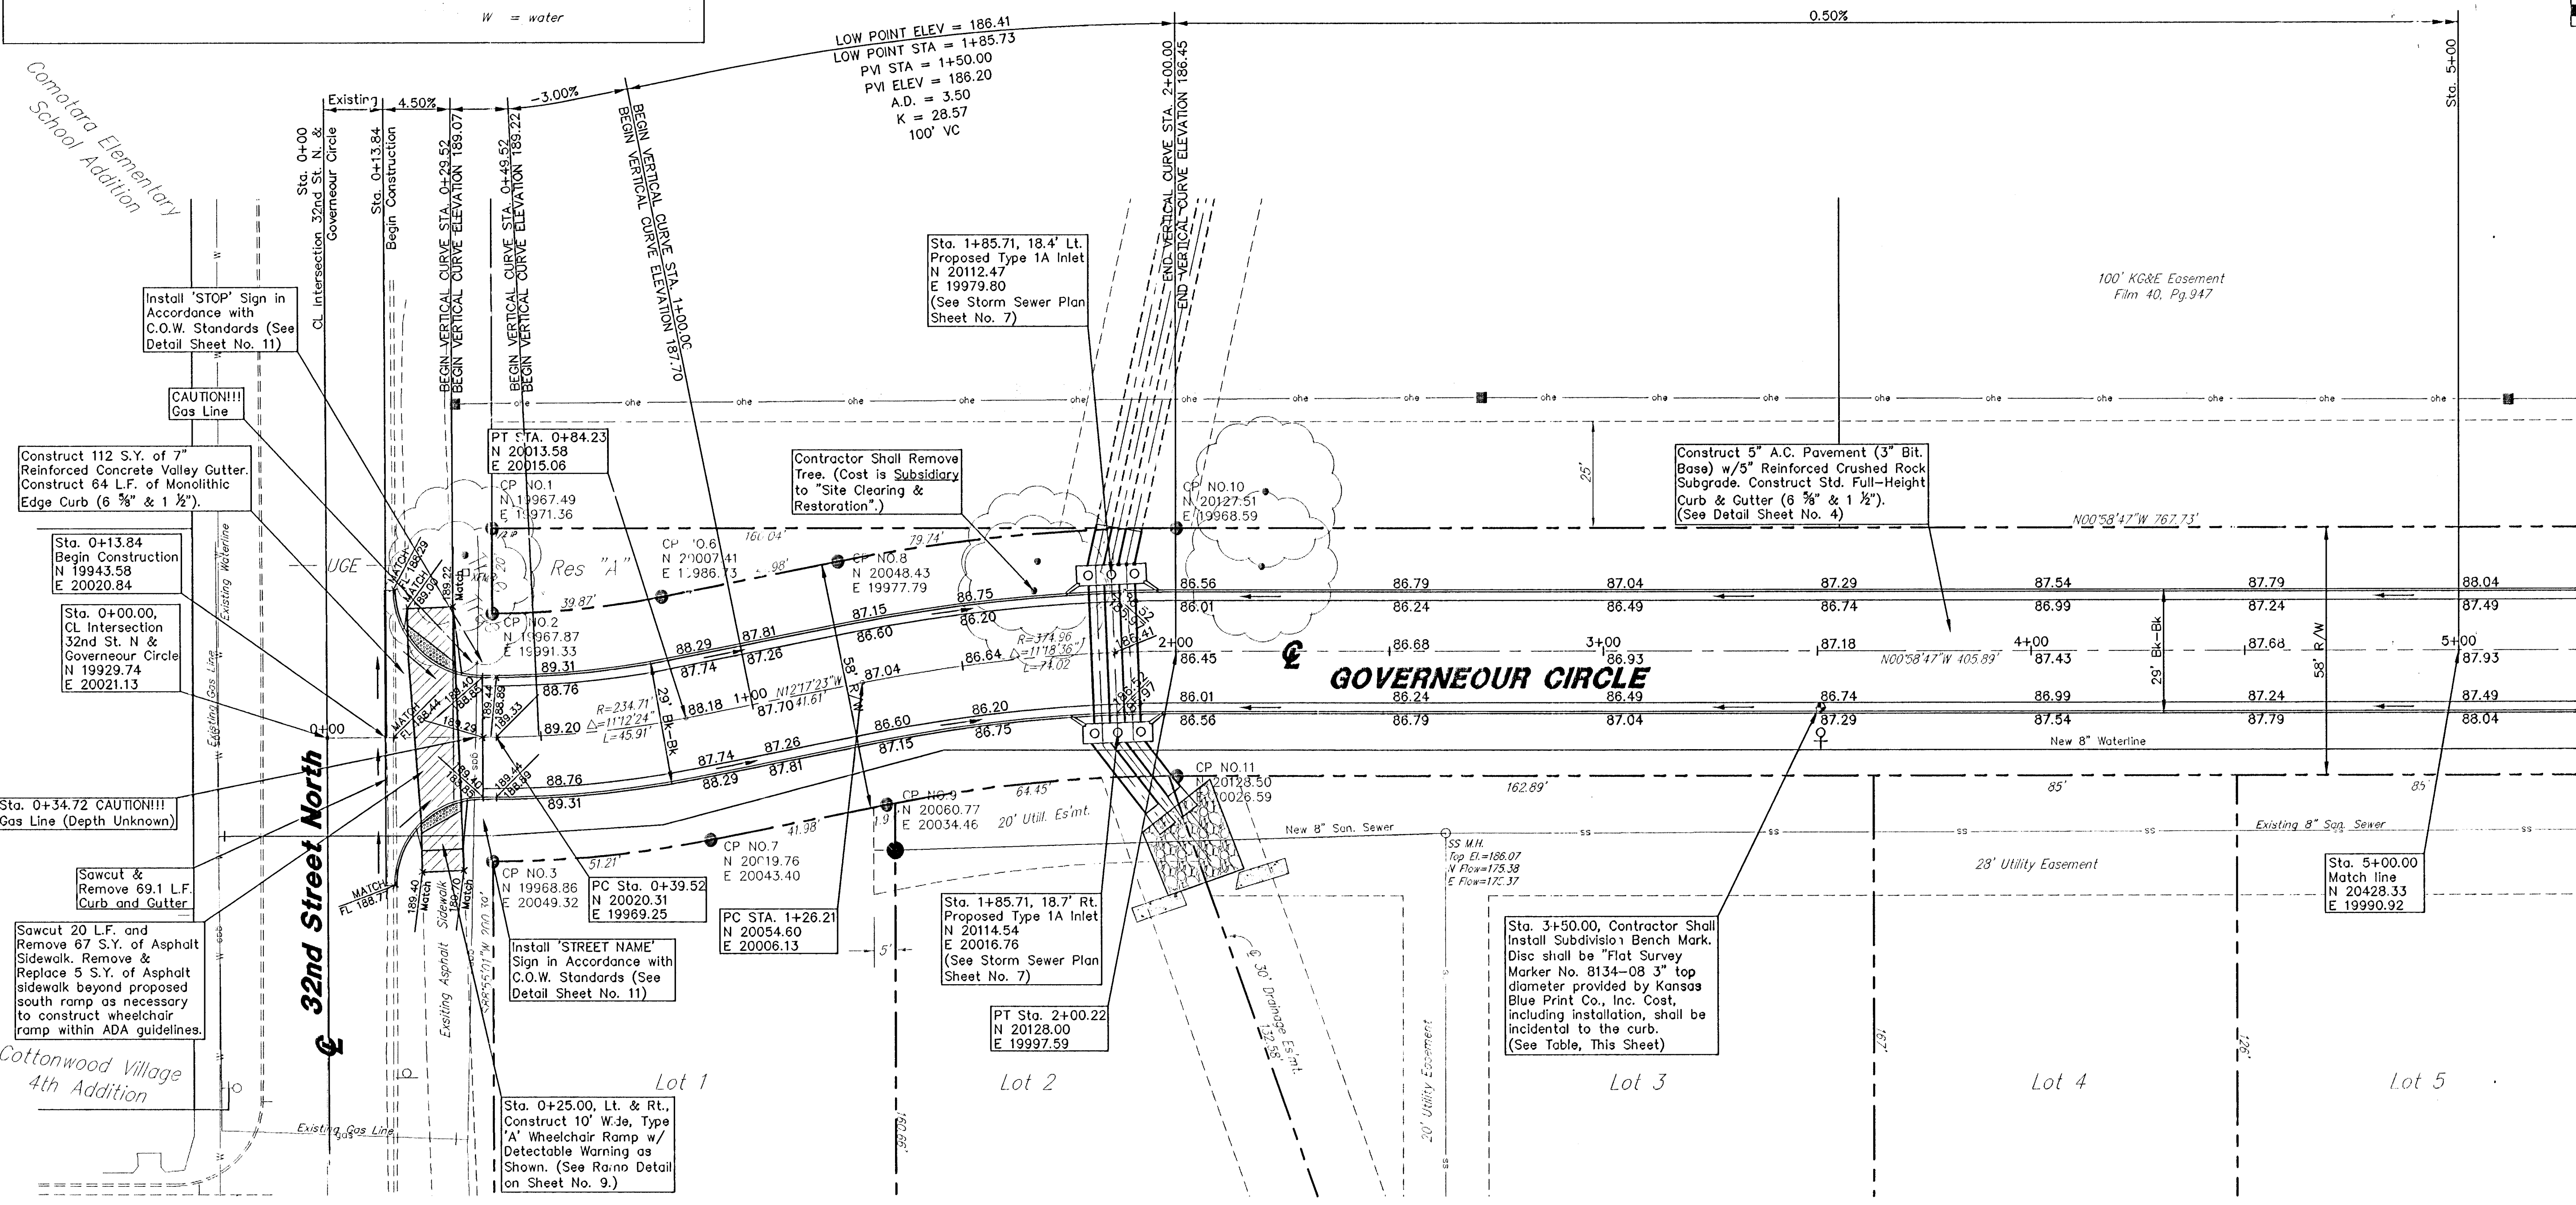
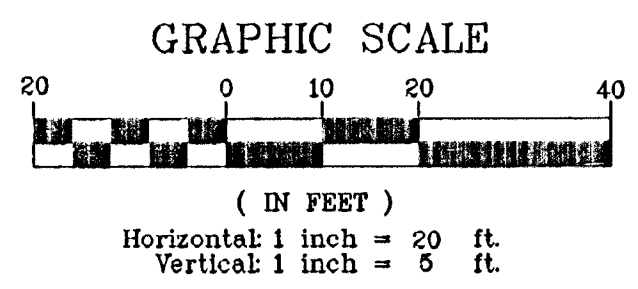


**LEGEND**

1/2" = 1/2" iron pipe (found)  
5/8" = 5/8" rebar (found)  
3/4" = 3/4" iron pipe (found), P.E.C. cap  
= benchmark  
Cable T.V.  
Electric Box  
= fence  
= fire hydrant  
gas = gas  
= high line power pole  
che = overhead electric

= power pole  
ss = sanitary sewer  
SS M.H. = sanitary sewer manhole  
= sign  
TELE PED = telephone pedestal  
= transformer  
= tree  
uge = underground electric  
ugt = underground telephone  
W = water

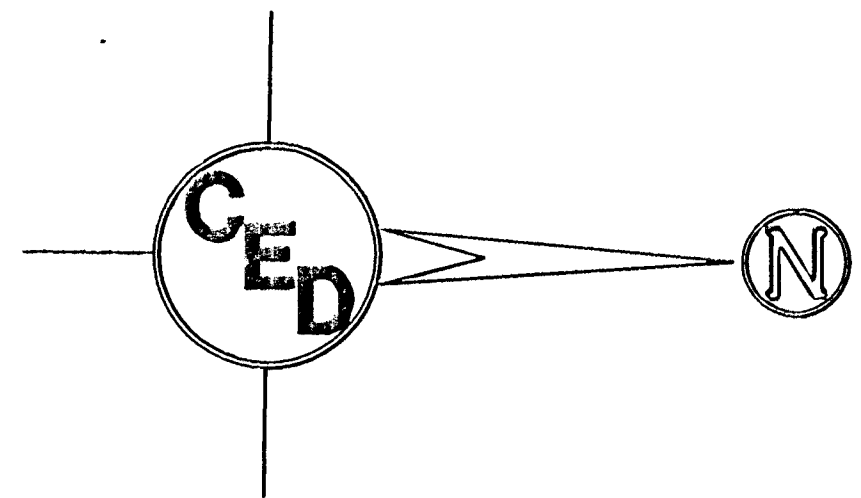

UTILITIES SHOWN REPRESENT THE BEST INFORMATION AVAILABLE FOR DESIGN. ADDITIONAL UTILITIES MAY BE PRESENT ON THIS PROJECT. THE CONTRACTOR SHALL BE RESPONSIBLE FOR DETERMINING THE EXACT LOCATION, DEPTH AND SIZE OF ALL UNDERGROUND UTILITIES PRIOR TO CONSTRUCTION. THE CONTRACTOR SHALL BE LIABLE FOR ANY DAMAGE CAUSED BY THE FAILURE TO DO SO.

**SURVEY DISCLAIMER:**  
TOPOGRAPHIC SURVEY AND CONTOUR MAP USED IN PREPARING PLANS WAS PROVIDED BY SAVOY COMPANY, P.A., 535 S. EMPORIA, SUITE 104, WICHITA, KS. ENGINEER DOES NOT GUARANTEE SURVEY ELEVATIONS FOR ACCURACY. CONTRACTOR SHALL VERIFY ELEVATIONS AND NOTIFY ENGINEER OF ANY DISCREPANCIES.

**BENCHMARK:**  
Bench Mark: City of Wichita Std. Disc Governor & 32nd Street N.  
6'± N. of N. Curb  
Elevation = 1377.30 N.G.V.D., 189.9 City Datum

Subdivision Bench Mark

| No. | Street and Station            | From CL | Description                   | Elevation |
|-----|-------------------------------|---------|-------------------------------|-----------|
| 1   | Gouverneur Cir., Sta. 3+50.00 | 14.5' E | Top of E. Curb in front of FH |           |

WICHITA, SEDGWICK COUNTY, KANSAS  
**GOUVERNEUR CIRCLE**  
KILLARNEY PLAZA EAST ADDITION  
PROJ. NO.: 20041204  
**CERTIFIED ENGINEERING DESIGN, P.A.**  
810 WEST DOUGLAS, SUITE C  
WICHITA, KANSAS 67203  
PH.(316)262-8808 FAX.(316)262-1669

DESIGNED: HDF  
DRAWN: AEE  
CHECKED: HDF

SCALE: 1"=20'  
DATE: 06-05  
CED FILE: K-base

SHEET  
5  
TOTAL 16