

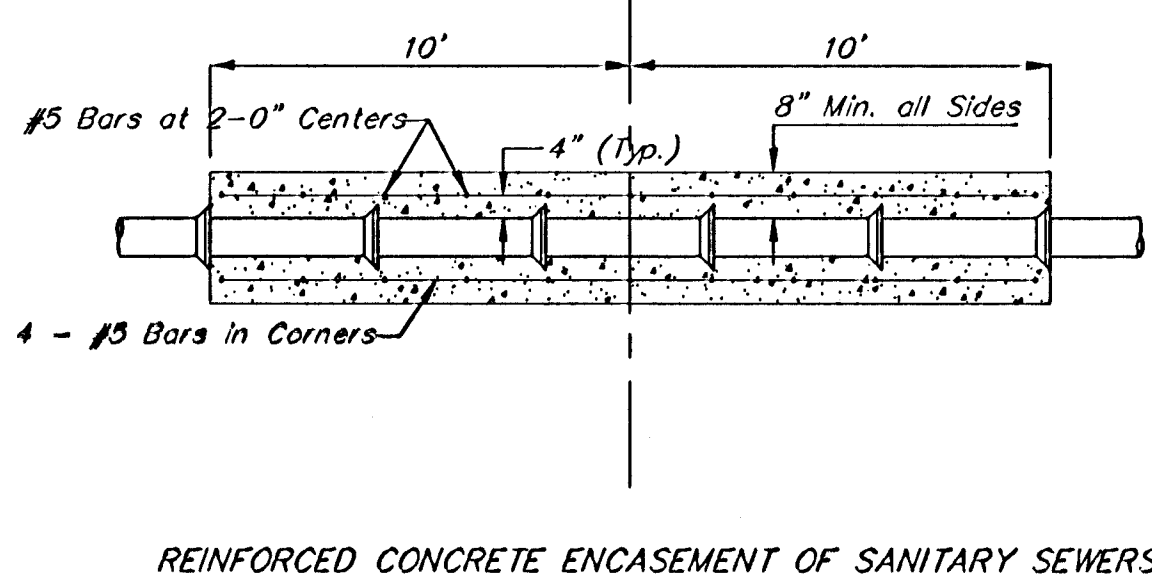


BENCHMARKS:
BM #1: COW Disc in top of curb adjacent to the fire hydrant at the SW corner of Yosemite and Lamp Cir.
Elev. = 146.73 (City Datum)
BM #2: COW Disc in top of curb adjacent to the fire hydrant on the west side of Westgate along the southwesterly line of Lot 13, Block B, Southern Ridge Addition.
Elev. = 144.10 (City Datum)

Scale: 1" = 40' Horizontal
1" = 5' Vertical
• = Iron

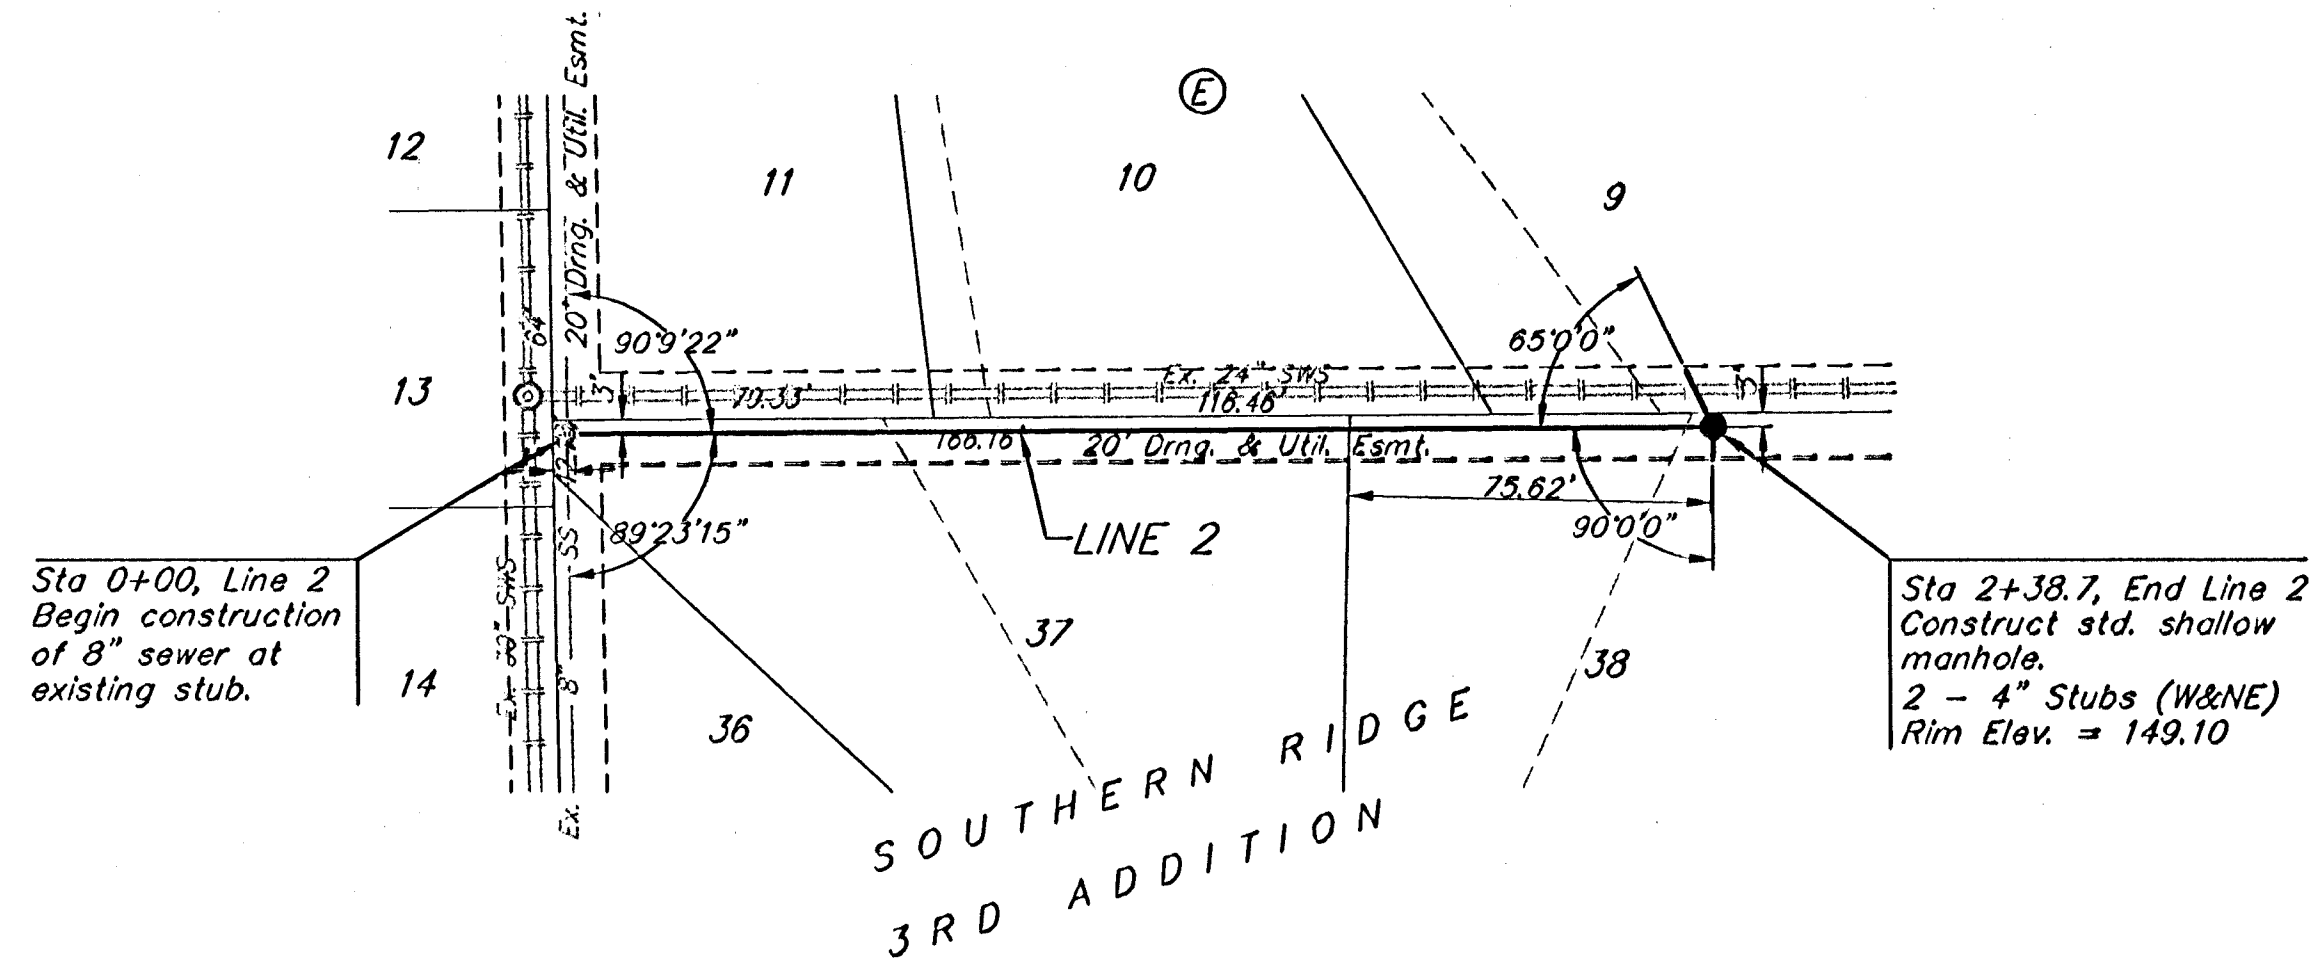

Contractor to verify elevation & location of existing sanitary sewer stub prior to construction.

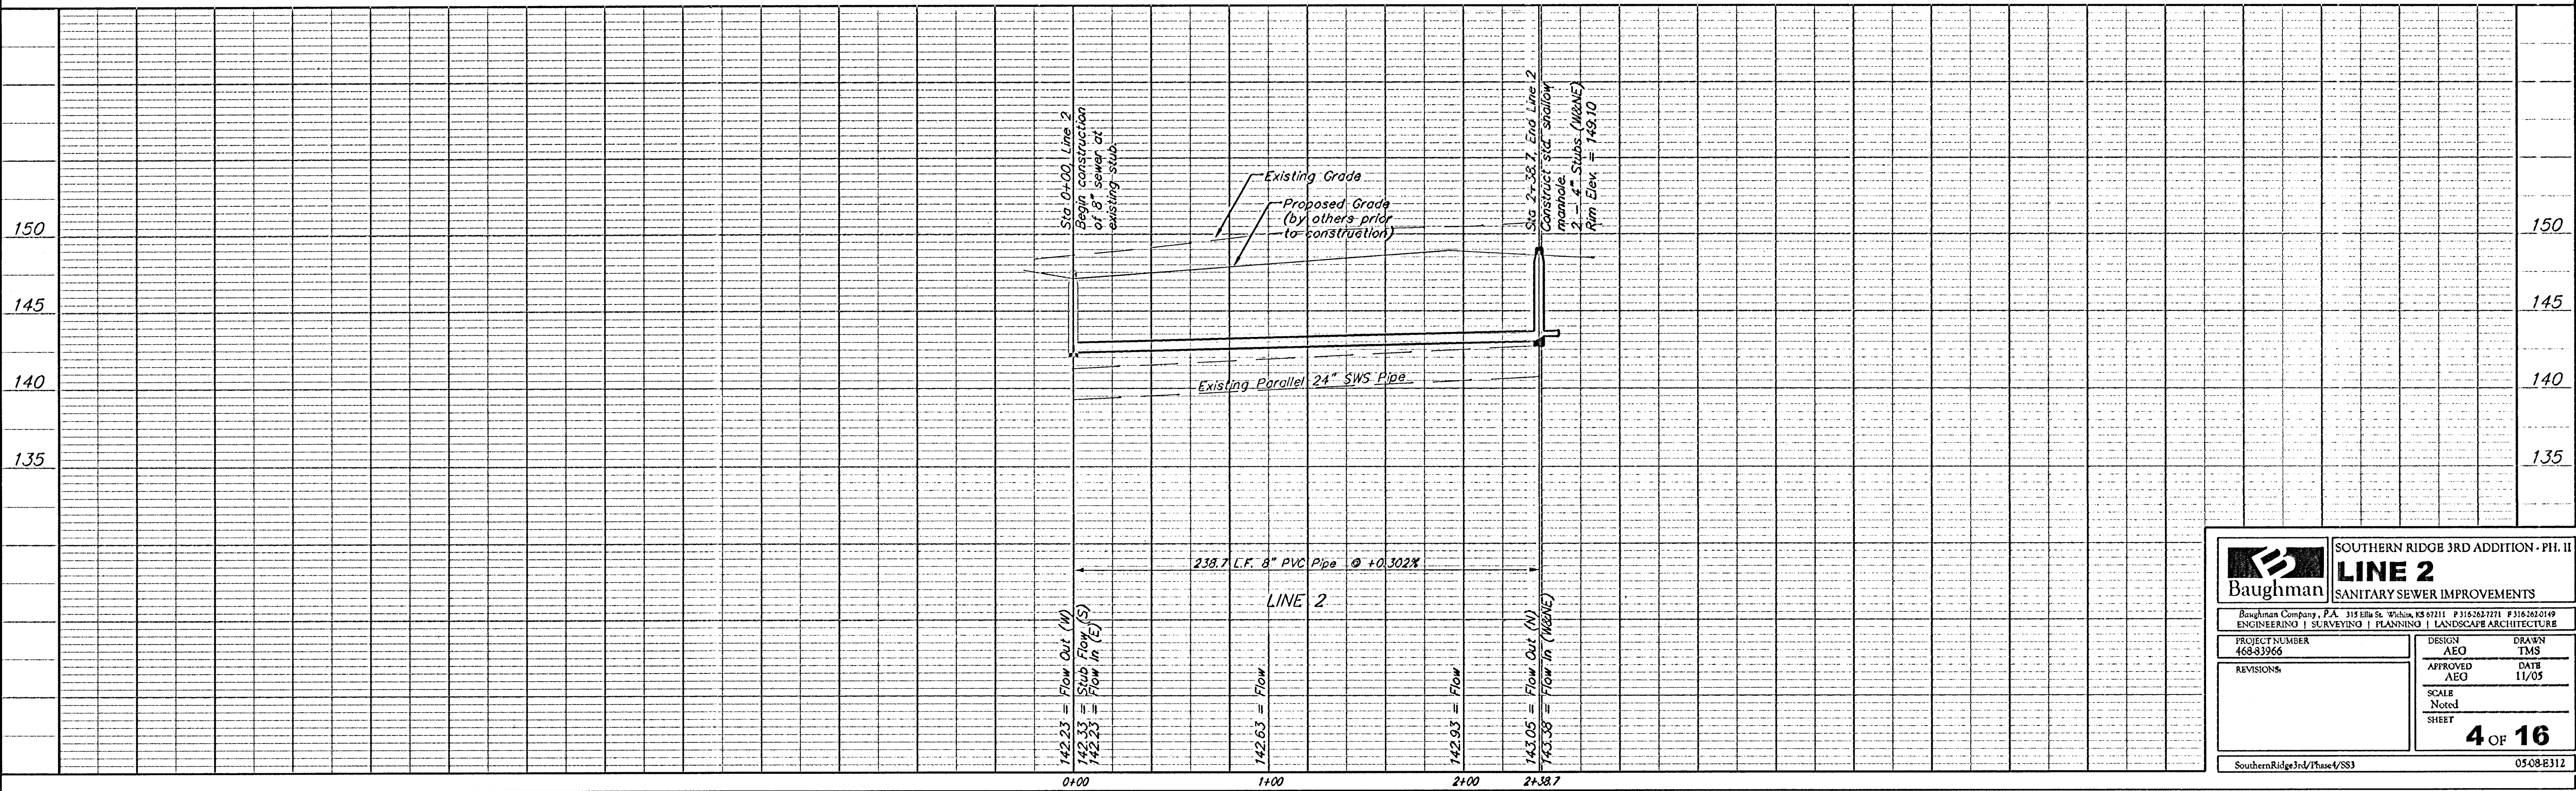

Baughman SOUTHERN RIDGE 3RD ADDITION - PH. II
LINE 2
SANITARY SEWER IMPROVEMENTS

PROJECT NUMBER: 468-83966
DESIGN: AEO
DRAWN: TMS
APPROVED: AEO
DATE: 11/05
SCALE: Noted
SHEET: 4 OF 16

SouthernRidge3rd/Phase4/SS3 0508-B312