

BENCHMARKS:
BM #1: COW Disc in top of curb adjacent to the fire hydrant at the SW corner of Yosemite and Lamp Cir.
Elev. = 146.73 (City Datum)
BM #2: COW Disc in top of curb adjacent to the fire hydrant on the west side of Westgate along the southwesterly line of Lot 13, Block B, Southern Ridge Addition.
Elev. = 144.10 (City Datum)




SEWER SERVICE TABLE

NUMBER	TYPE	LOCATION			FOR INFORMATION ONLY		Distance From	
		LOT NO.	BLOCK NO.	LINE NO.	STATION DIRECTION	APPROXIMATE LENGTH 4" PIPE VERTICAL HORIZONTAL	Upstream MH	Downstream MH
X-10	8" X 4" Tee	8	A	3	7+29/RI.	2.5' 13'	63.00	182.3


NOTE: Vertical Riser Pipe shall be extended to 2' minimum above ground water elevation and 4' maximum below proposed ground elevation.

Scale: 1" = 40' Horizontal
1" = 5' Vertical
• = Iron

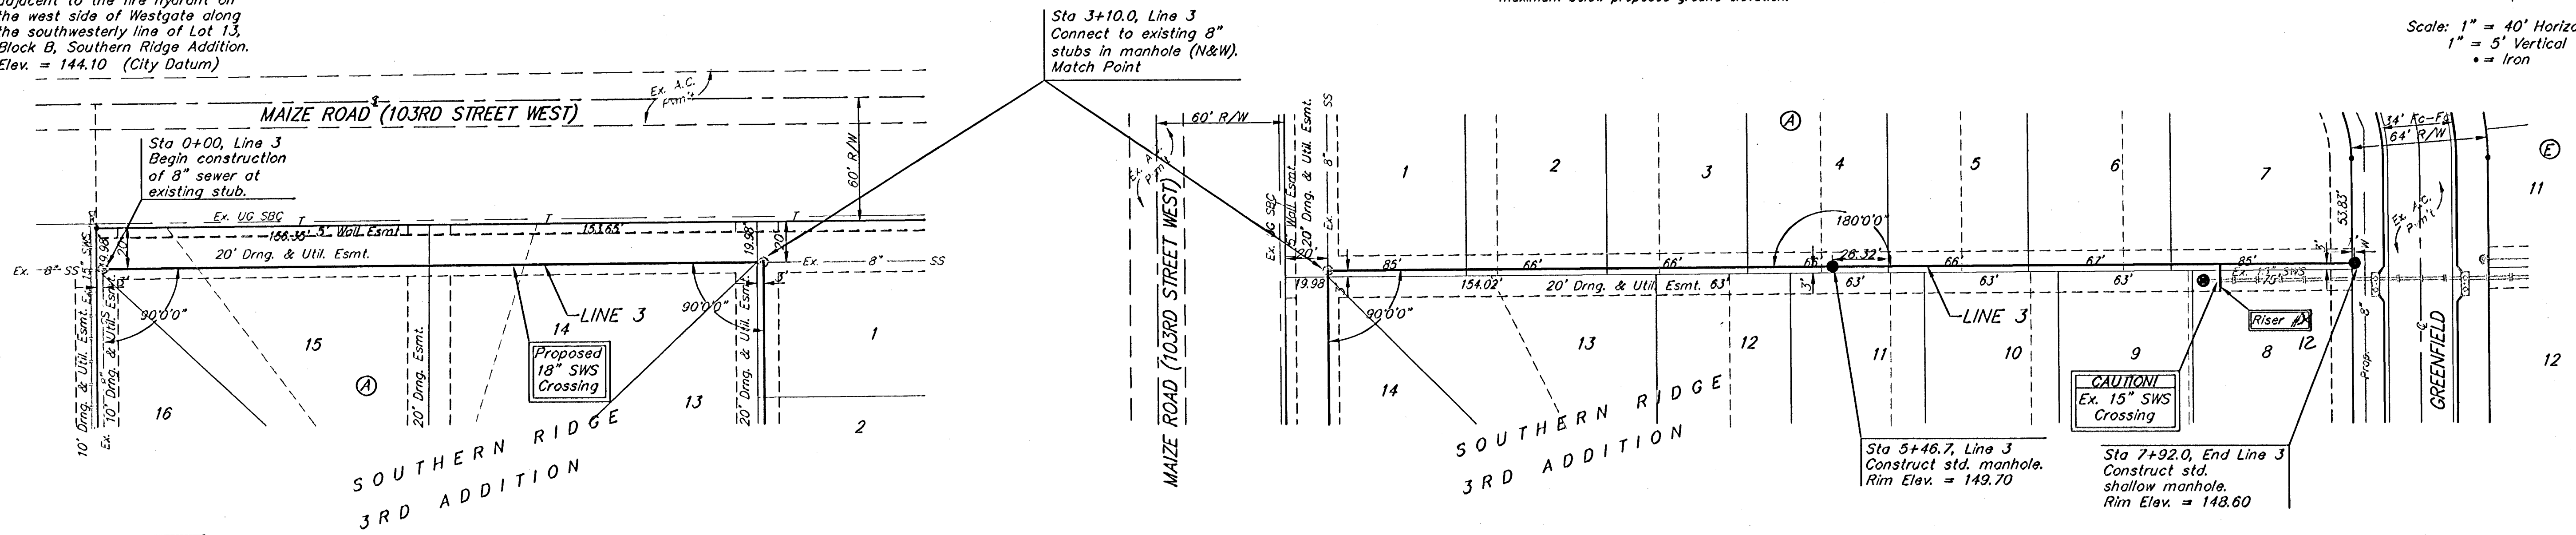

Contractor to verify elevation & location of existing sanitary sewer stub prior to construction.

— Lot Line - Current Southern Ridge 3rd Add.
- - - Lot Line - Future Southern Ridge 4th Add.

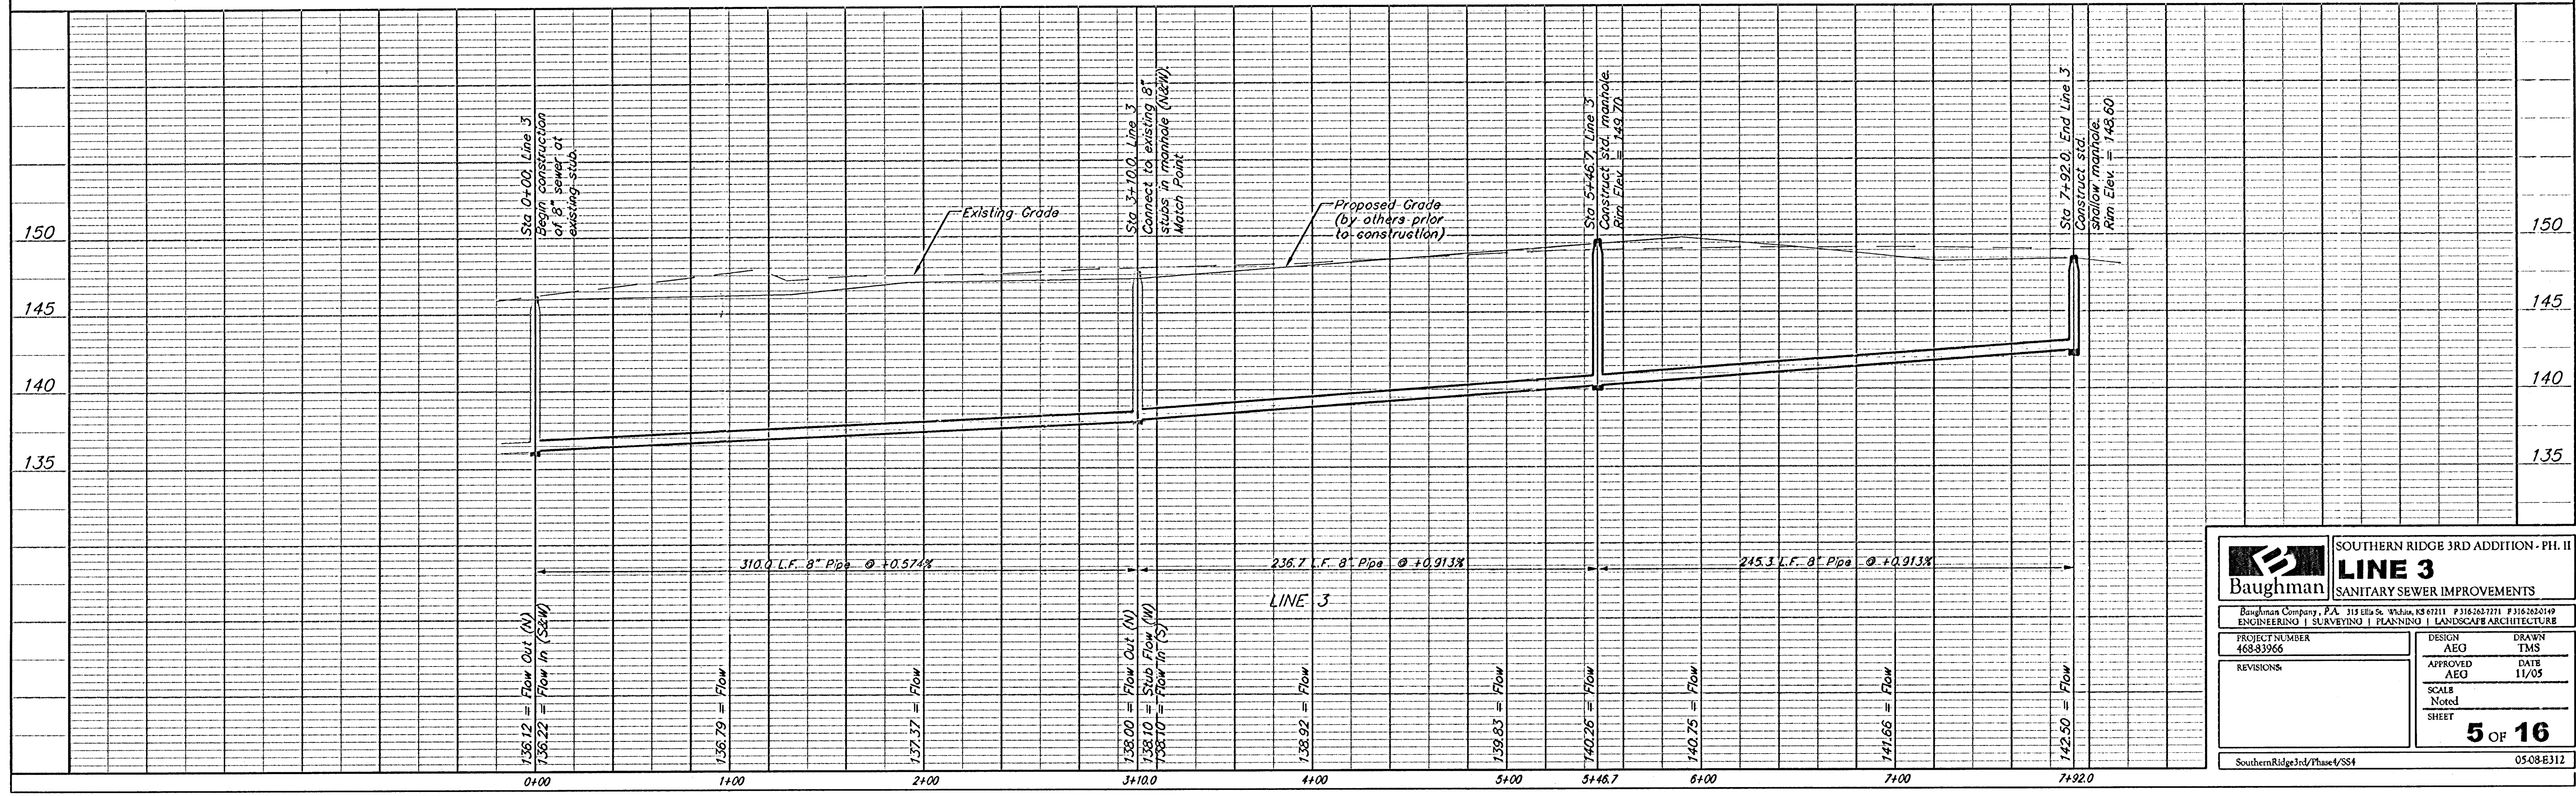

Baughman

ENGINEERING | SURVEYING | PLANNING | LANDSCAPE ARCHITECTURE

PROJECT NUMBER
4883906

DESIGN
AEG

APPROVED
AEG

REVISIONS

SOUTHERN RIDGE 3RD ADDITION - PH. II

LINE 3

SANITARY SEWER IMPROVEMENTS

DESIGN
AEG

DRAWN
TMS

DATE
11/05

SCALE
Noted

SHEET
5 OF 16

SouthernRidge3rd/Phase4/SS4

0508E312