

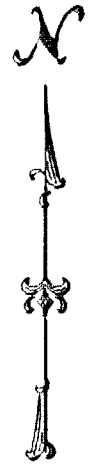


*Northeast Expressway
K-96 Highway*

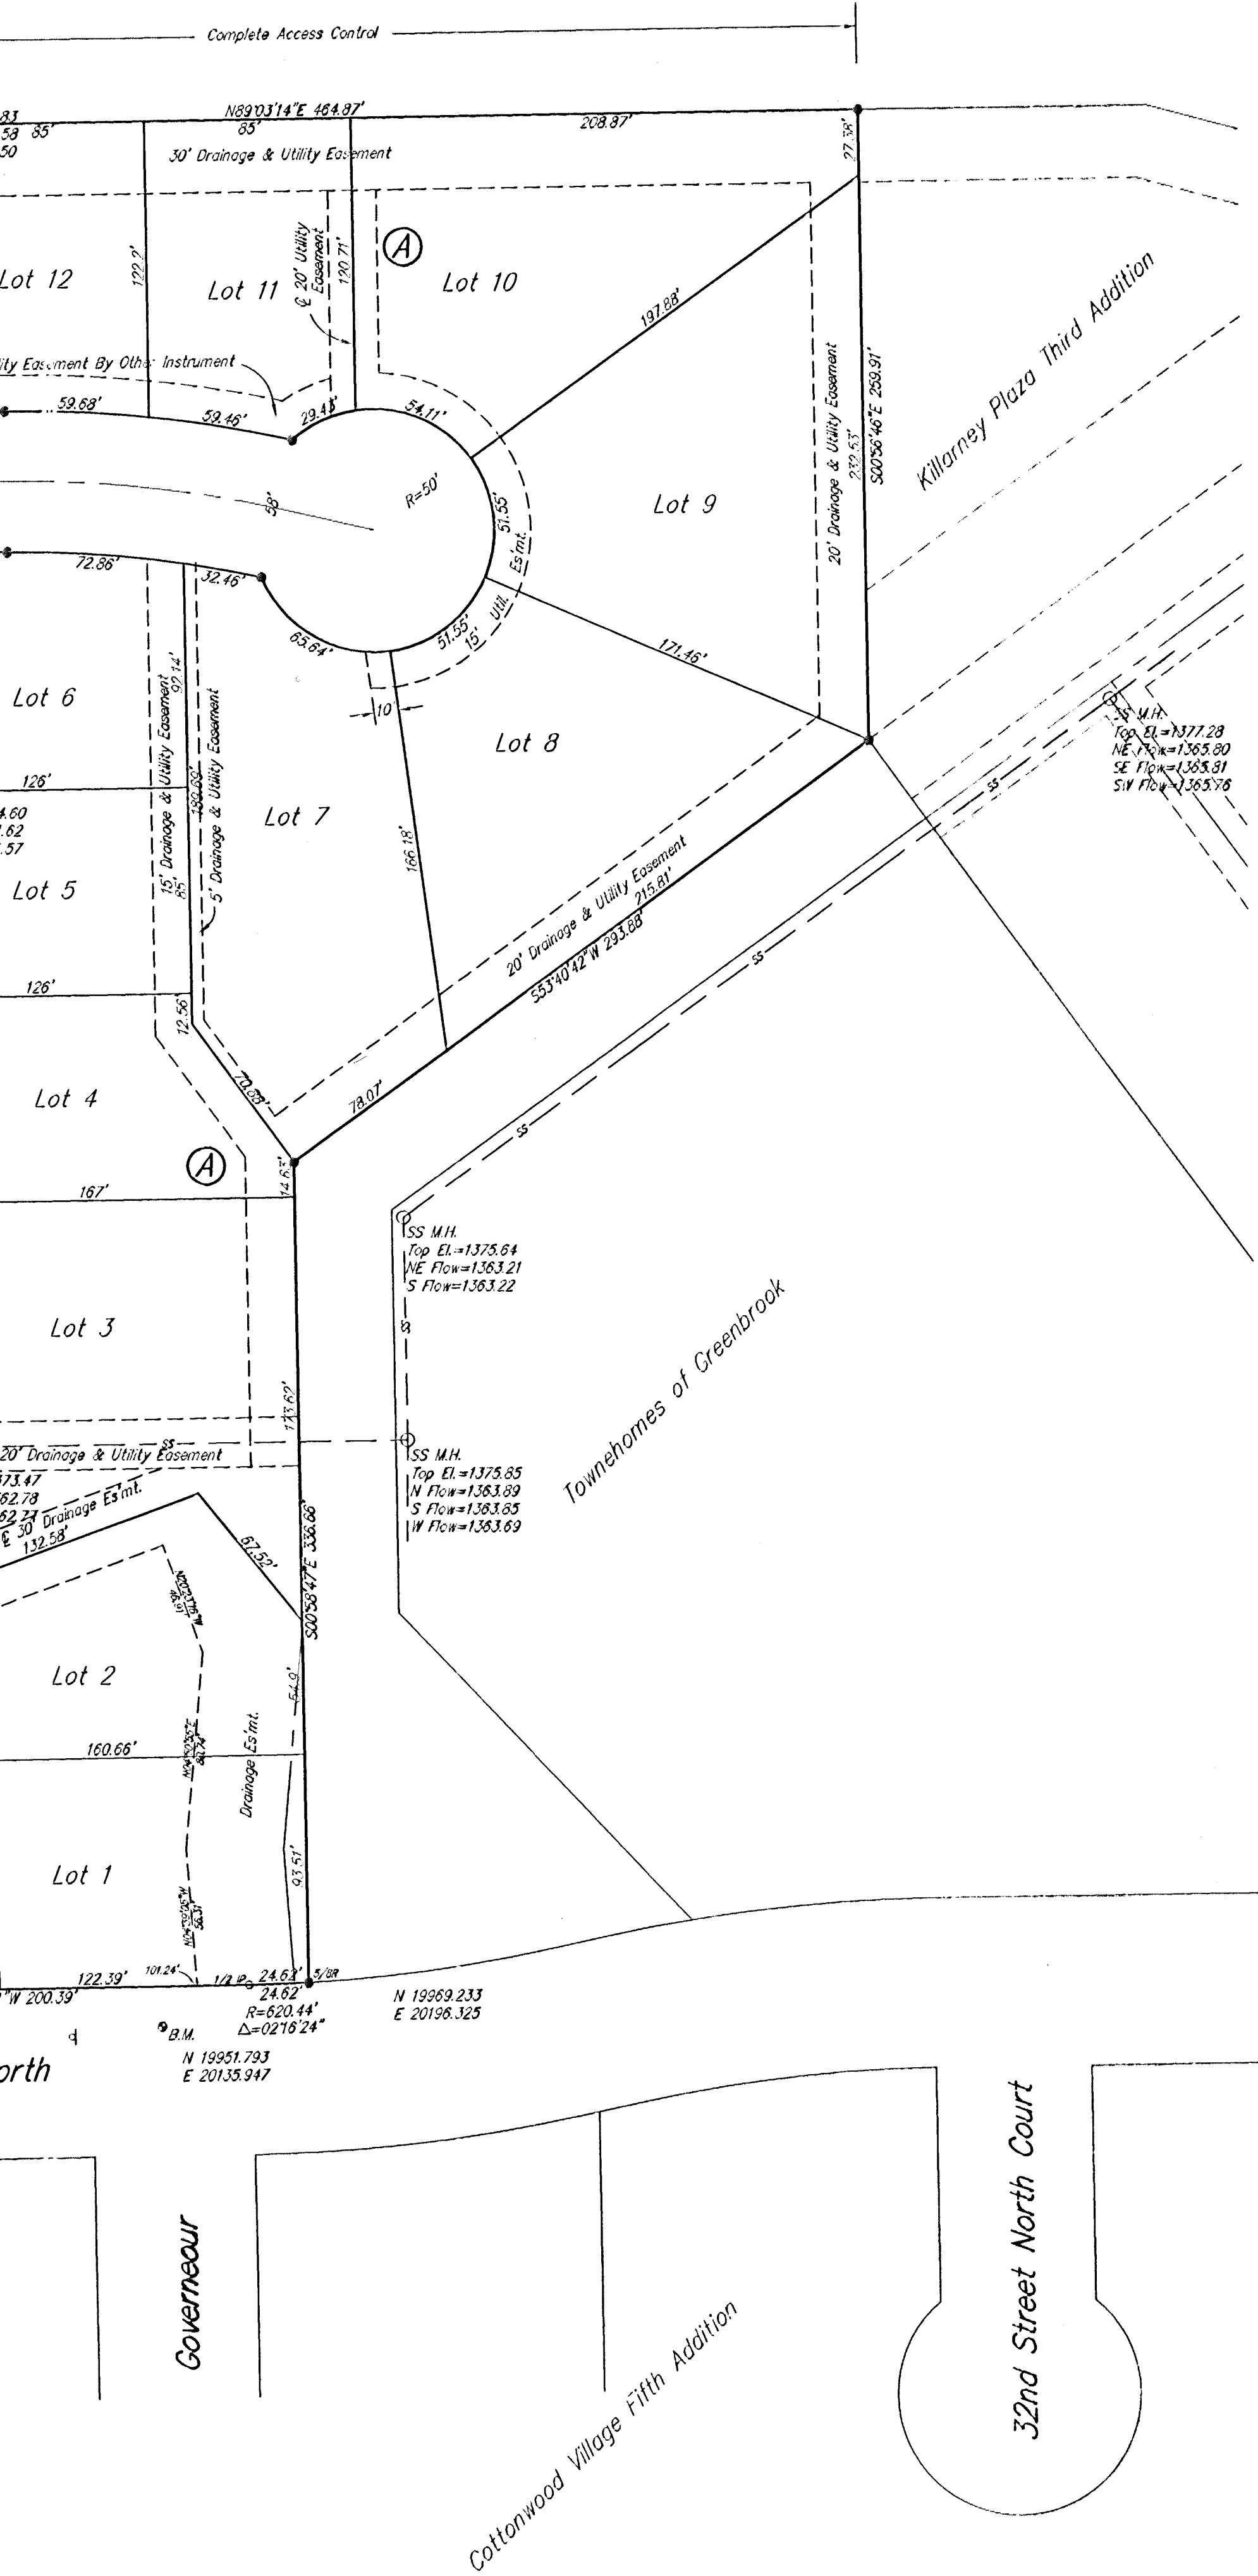

GRAPHIC SCALE

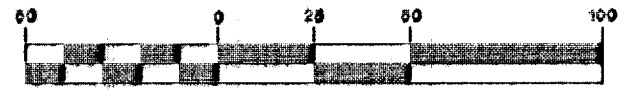

(IN FEET)
1 inch = 50 ft.

Bench Mark: City of Wichita Std. Disc
Gouverneur & 32nd Street N.
8'± N. of N. Curb
Elevation = 1377.30 N.G.V.D.

Savoy Company, P.
Land Survey

and Survey

535 S. Emporia, Suite 104, Wichita, KS 67202

PROJECT NO. 04J03866 P