

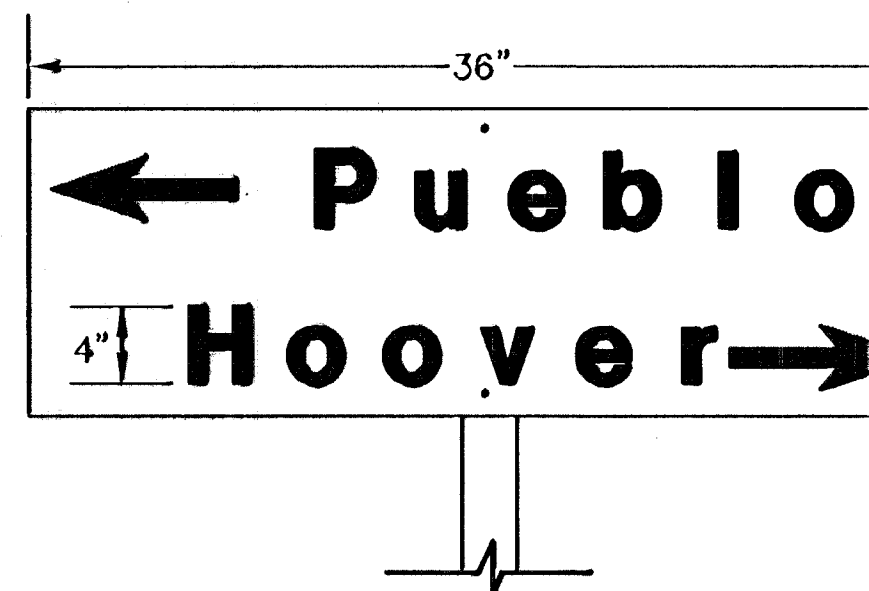
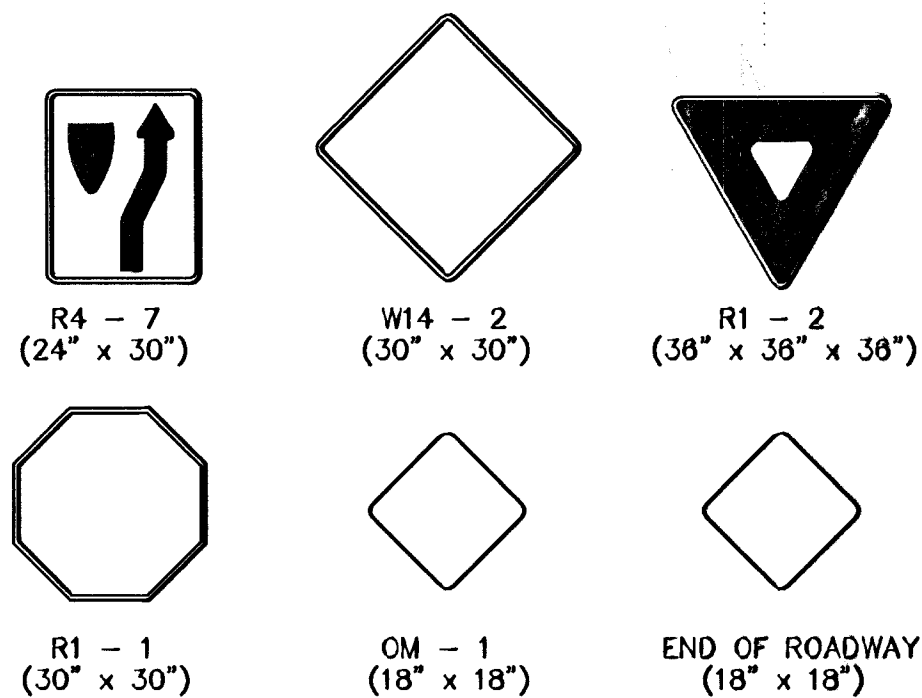


Diagram illustrating the sign post assembly:


- SIGN POST 1" BELOW SIGN TOP
- 5/16" Round Head Bolt As Required
- SIZE 1 3/4" #14 GA SIGN POST
- 36"
- SIZE 2" #12 GA SIGN POST ANCHOR
- CORNER BOLT AND NUT

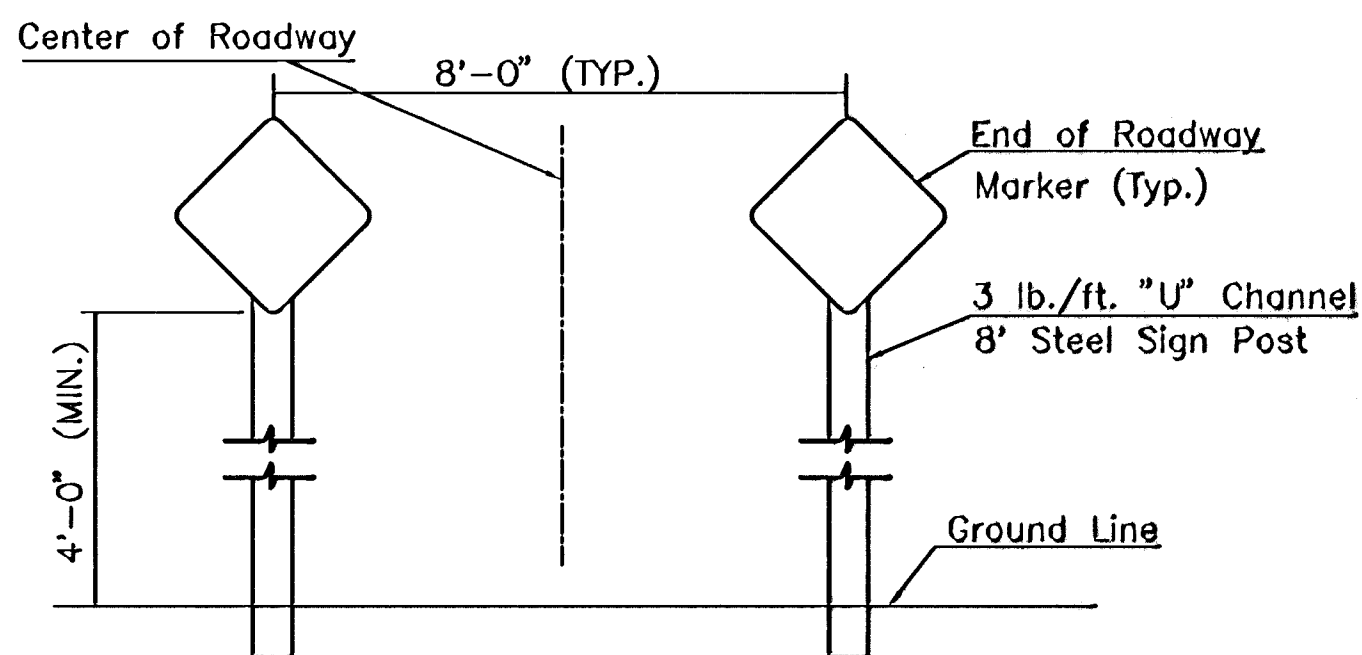

FLAT PLATE STREET NAME SIGN

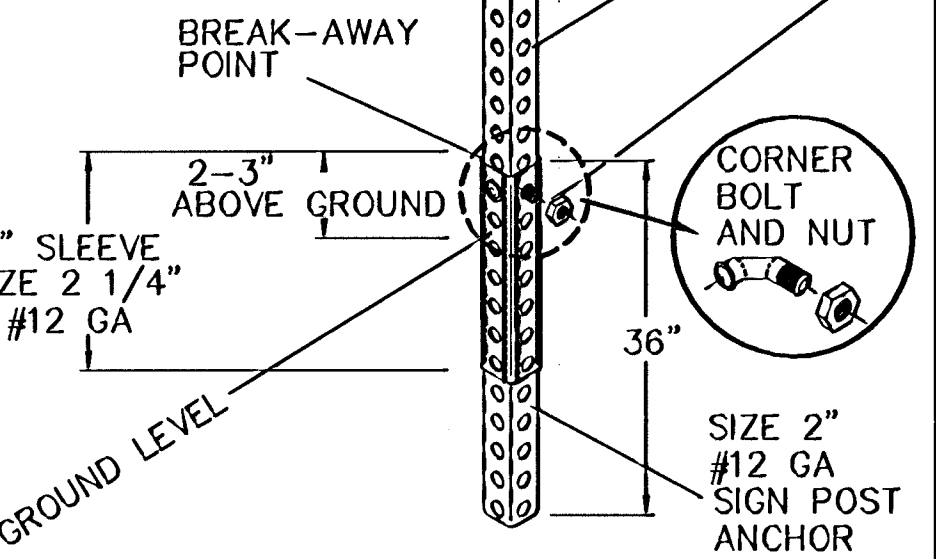

TYPICAL END OF ROADWAY SIGN MOUNTING INSTALLATION

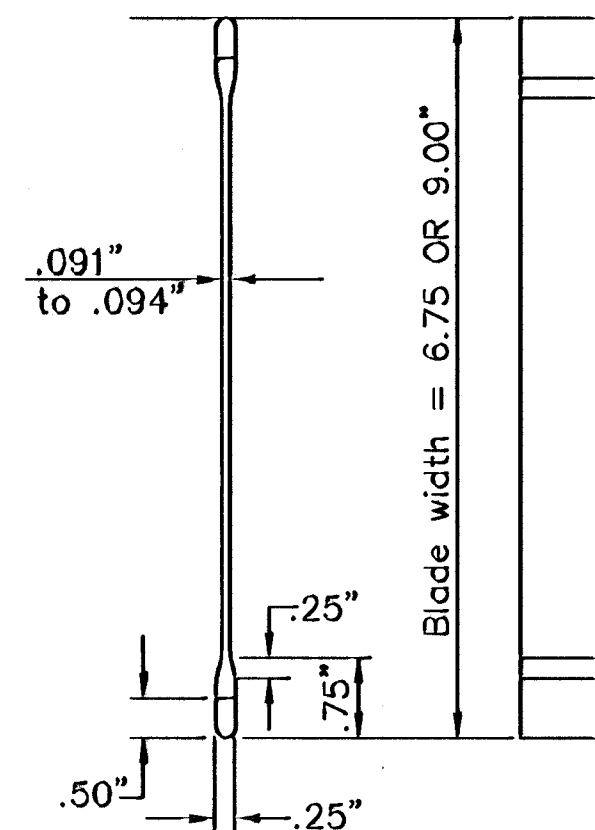


STREET NAME S
BLADE DETAILS



crements

k a

3"

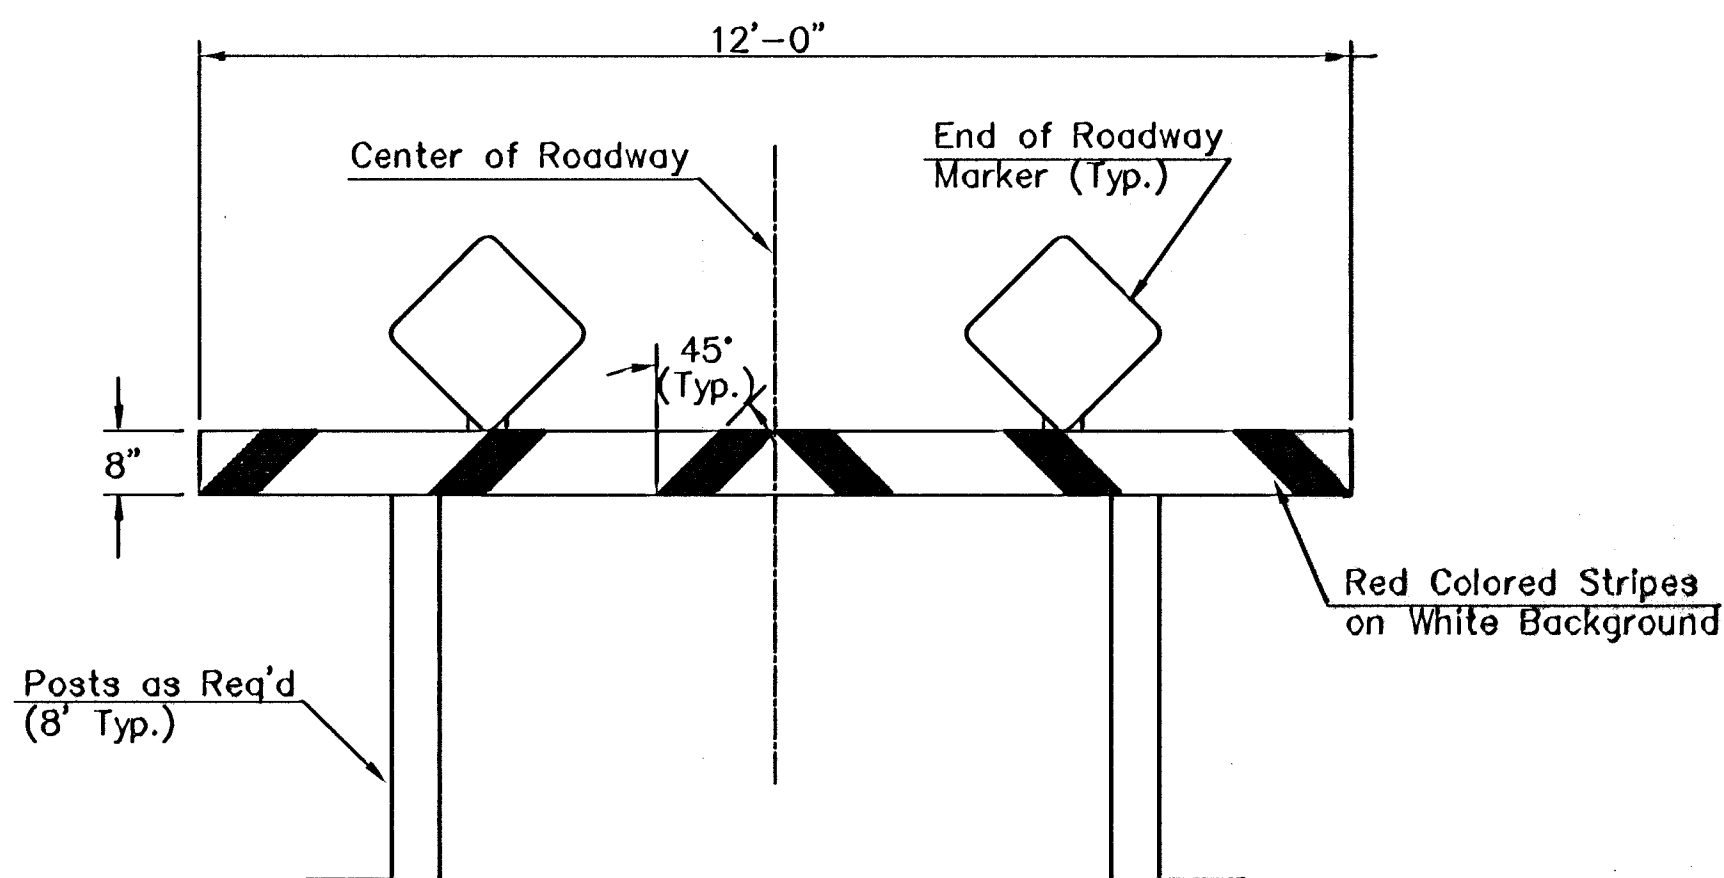

TYPE I BARRICADE DETAIL W/ E.O.R. MARKERS

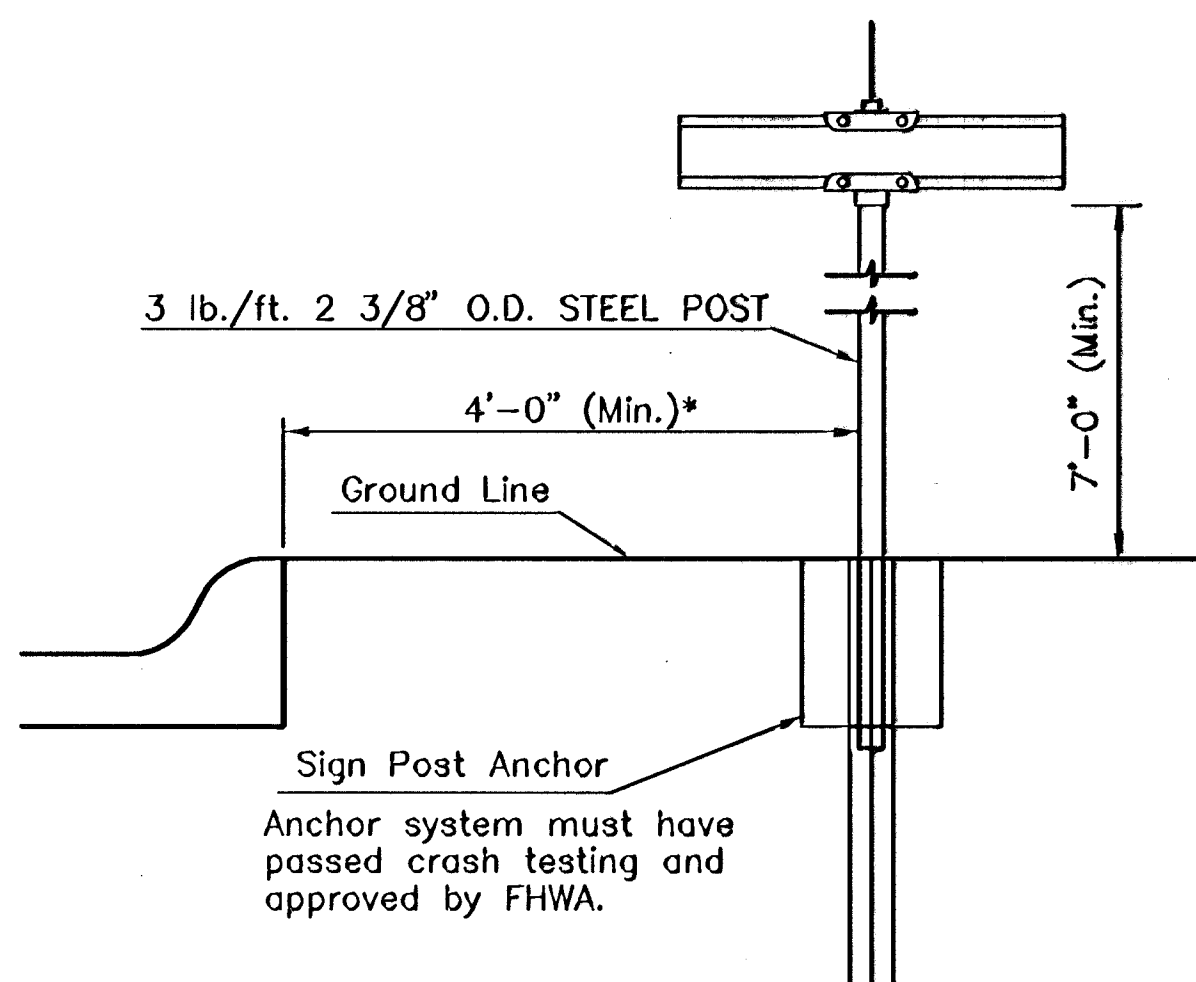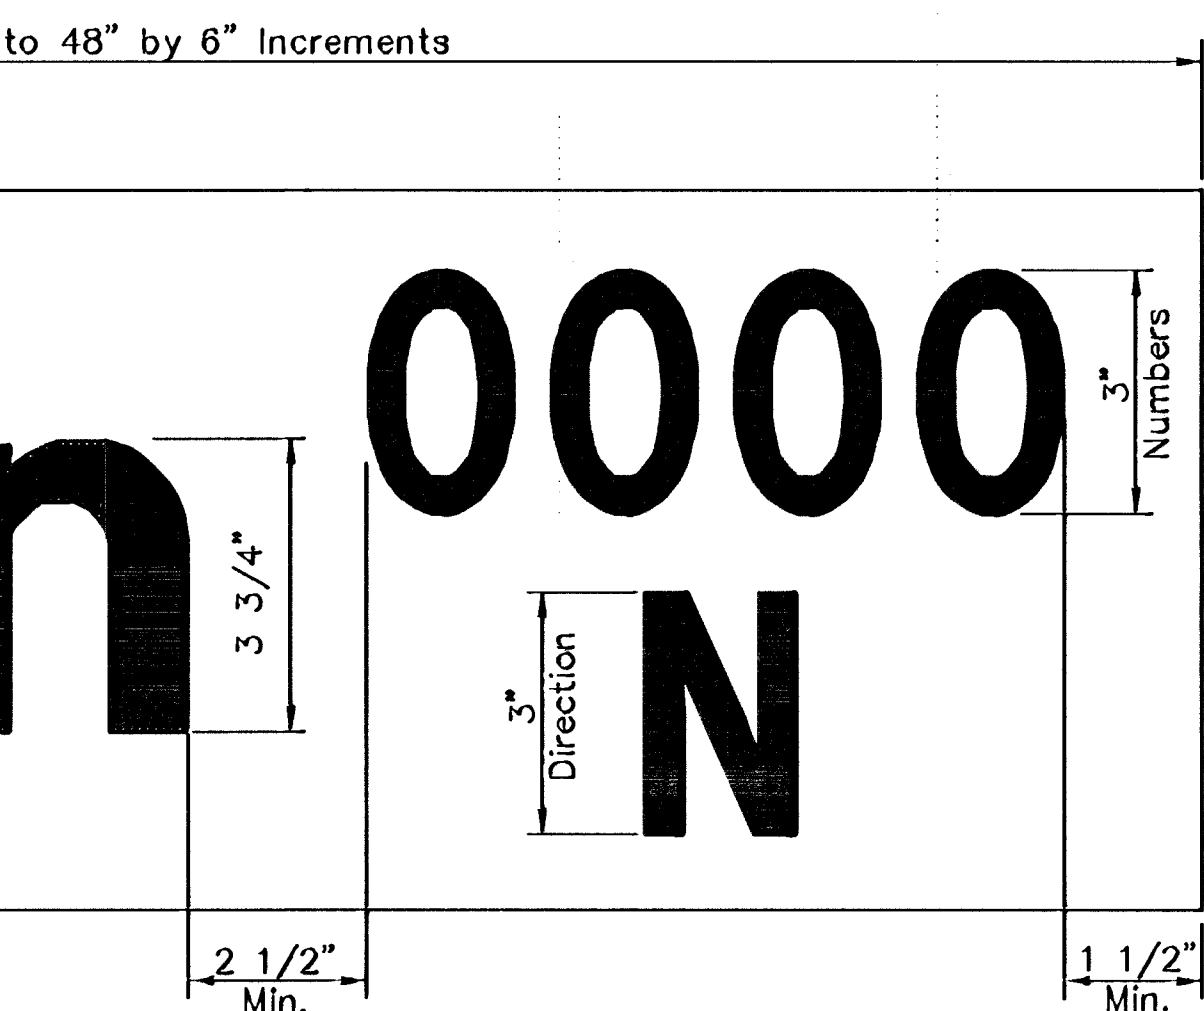

TYPICAL STREET NAME SIGN MOUNTING INSTALLATION

CURB AND GUTTER SECTION

[illegible][illegible]