


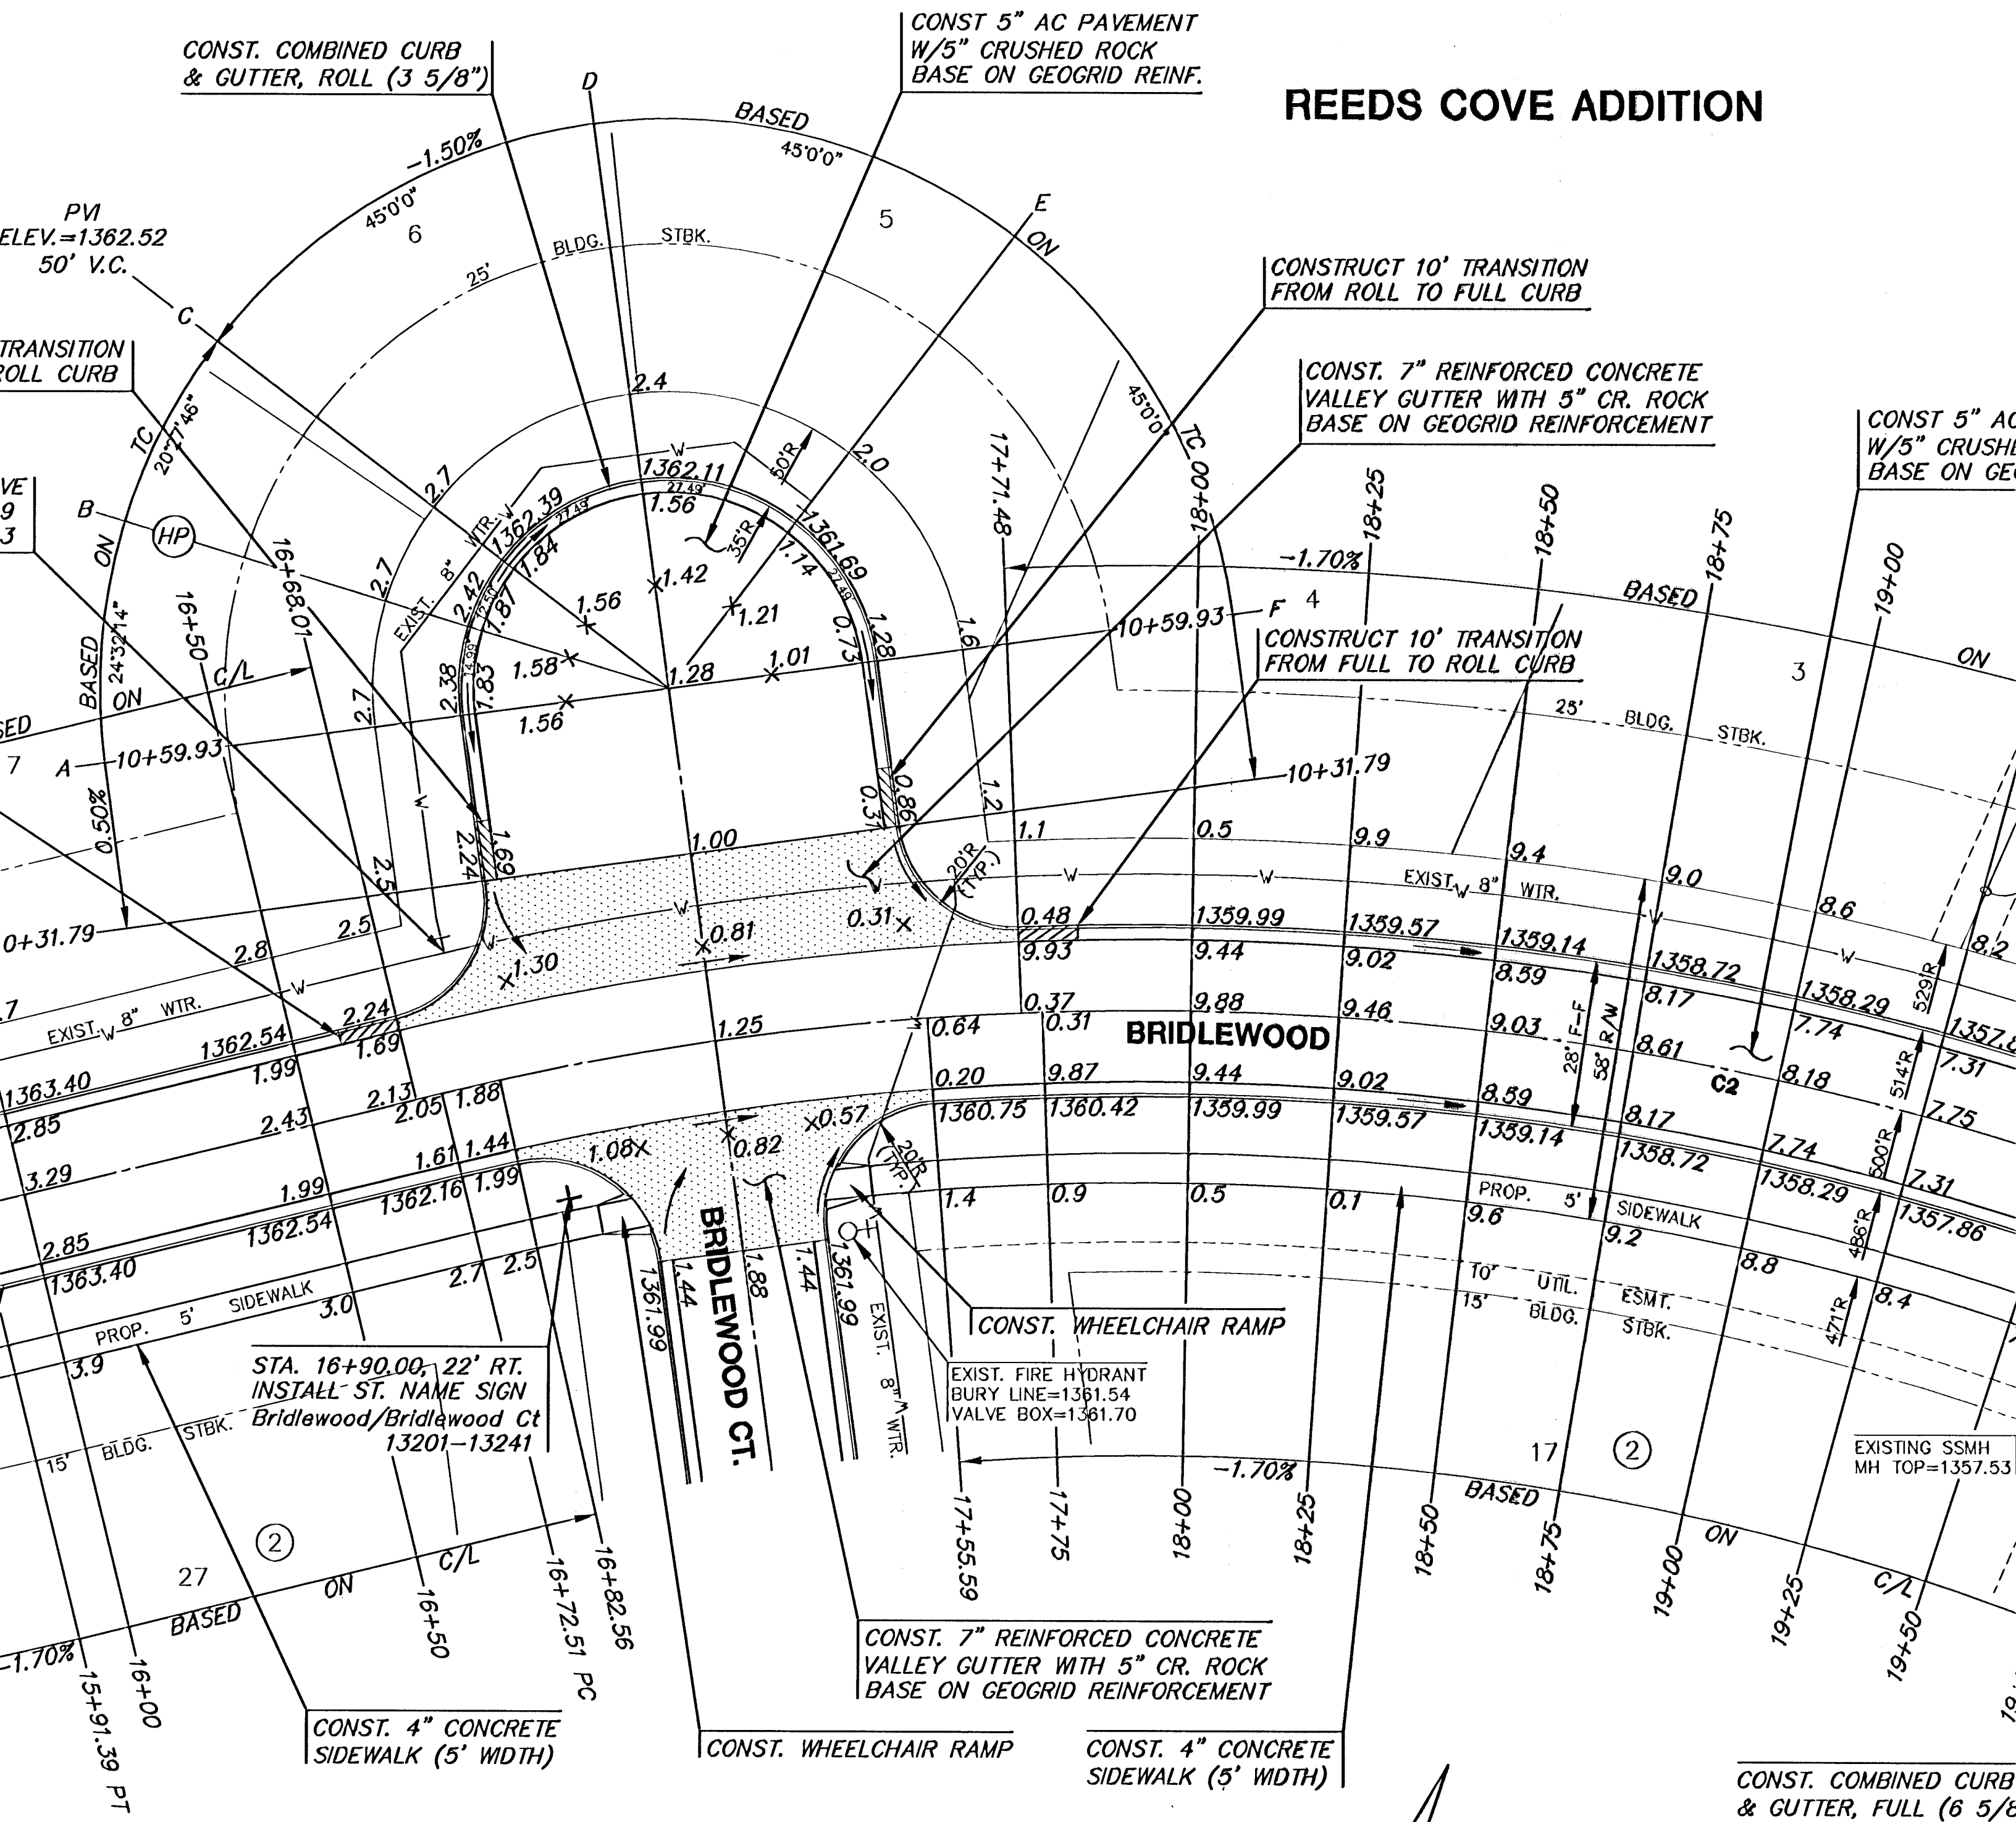

REEDS COVE ADDITION

REEDS COVE ADDITION

CONSTRUCT 10' TRANSITION FROM ROLL TO FULL CURB

CONST. 7" REINFORCED CONCRETE VALLEY GUTTER WITH 5" CR. ROCK BASE ON GEOGRID REINFORCEMENT

CONST. 5" AC PAVEMENT W/5" CRUSHED ROCK BASE ON GEOGRID REINFORCEMENT

CONSTRUCT 10' TRANSITION FROM FULL TO ROLL CURB

CONST. WHEELCHAIR RAMP

CONST. 7" REINFORCED CONCRETE VALLEY GUTTER WITH 5" CR. ROCK BASE ON GEOGRID REINFORCEMENT

CONST. WHEELCHAIR RAMP

CONST. 4" CONCRETE SIDEWALK (5' WIDTH)

CONST. COMBINED CURB & GUTTER, FULL (6 5/8")

NOTE:
TOP OF CURB ELEVATIONS SHOWN ARE FOR FULL CURB. CONSTRUCT CURB & GUTTER AS NOTED.

LEGEND

+ STREET SIGN & SIGN LOCATION (SEE SIGN ASSEMBLY TABLE FOR TYPE & STATION OF SIGN)

