


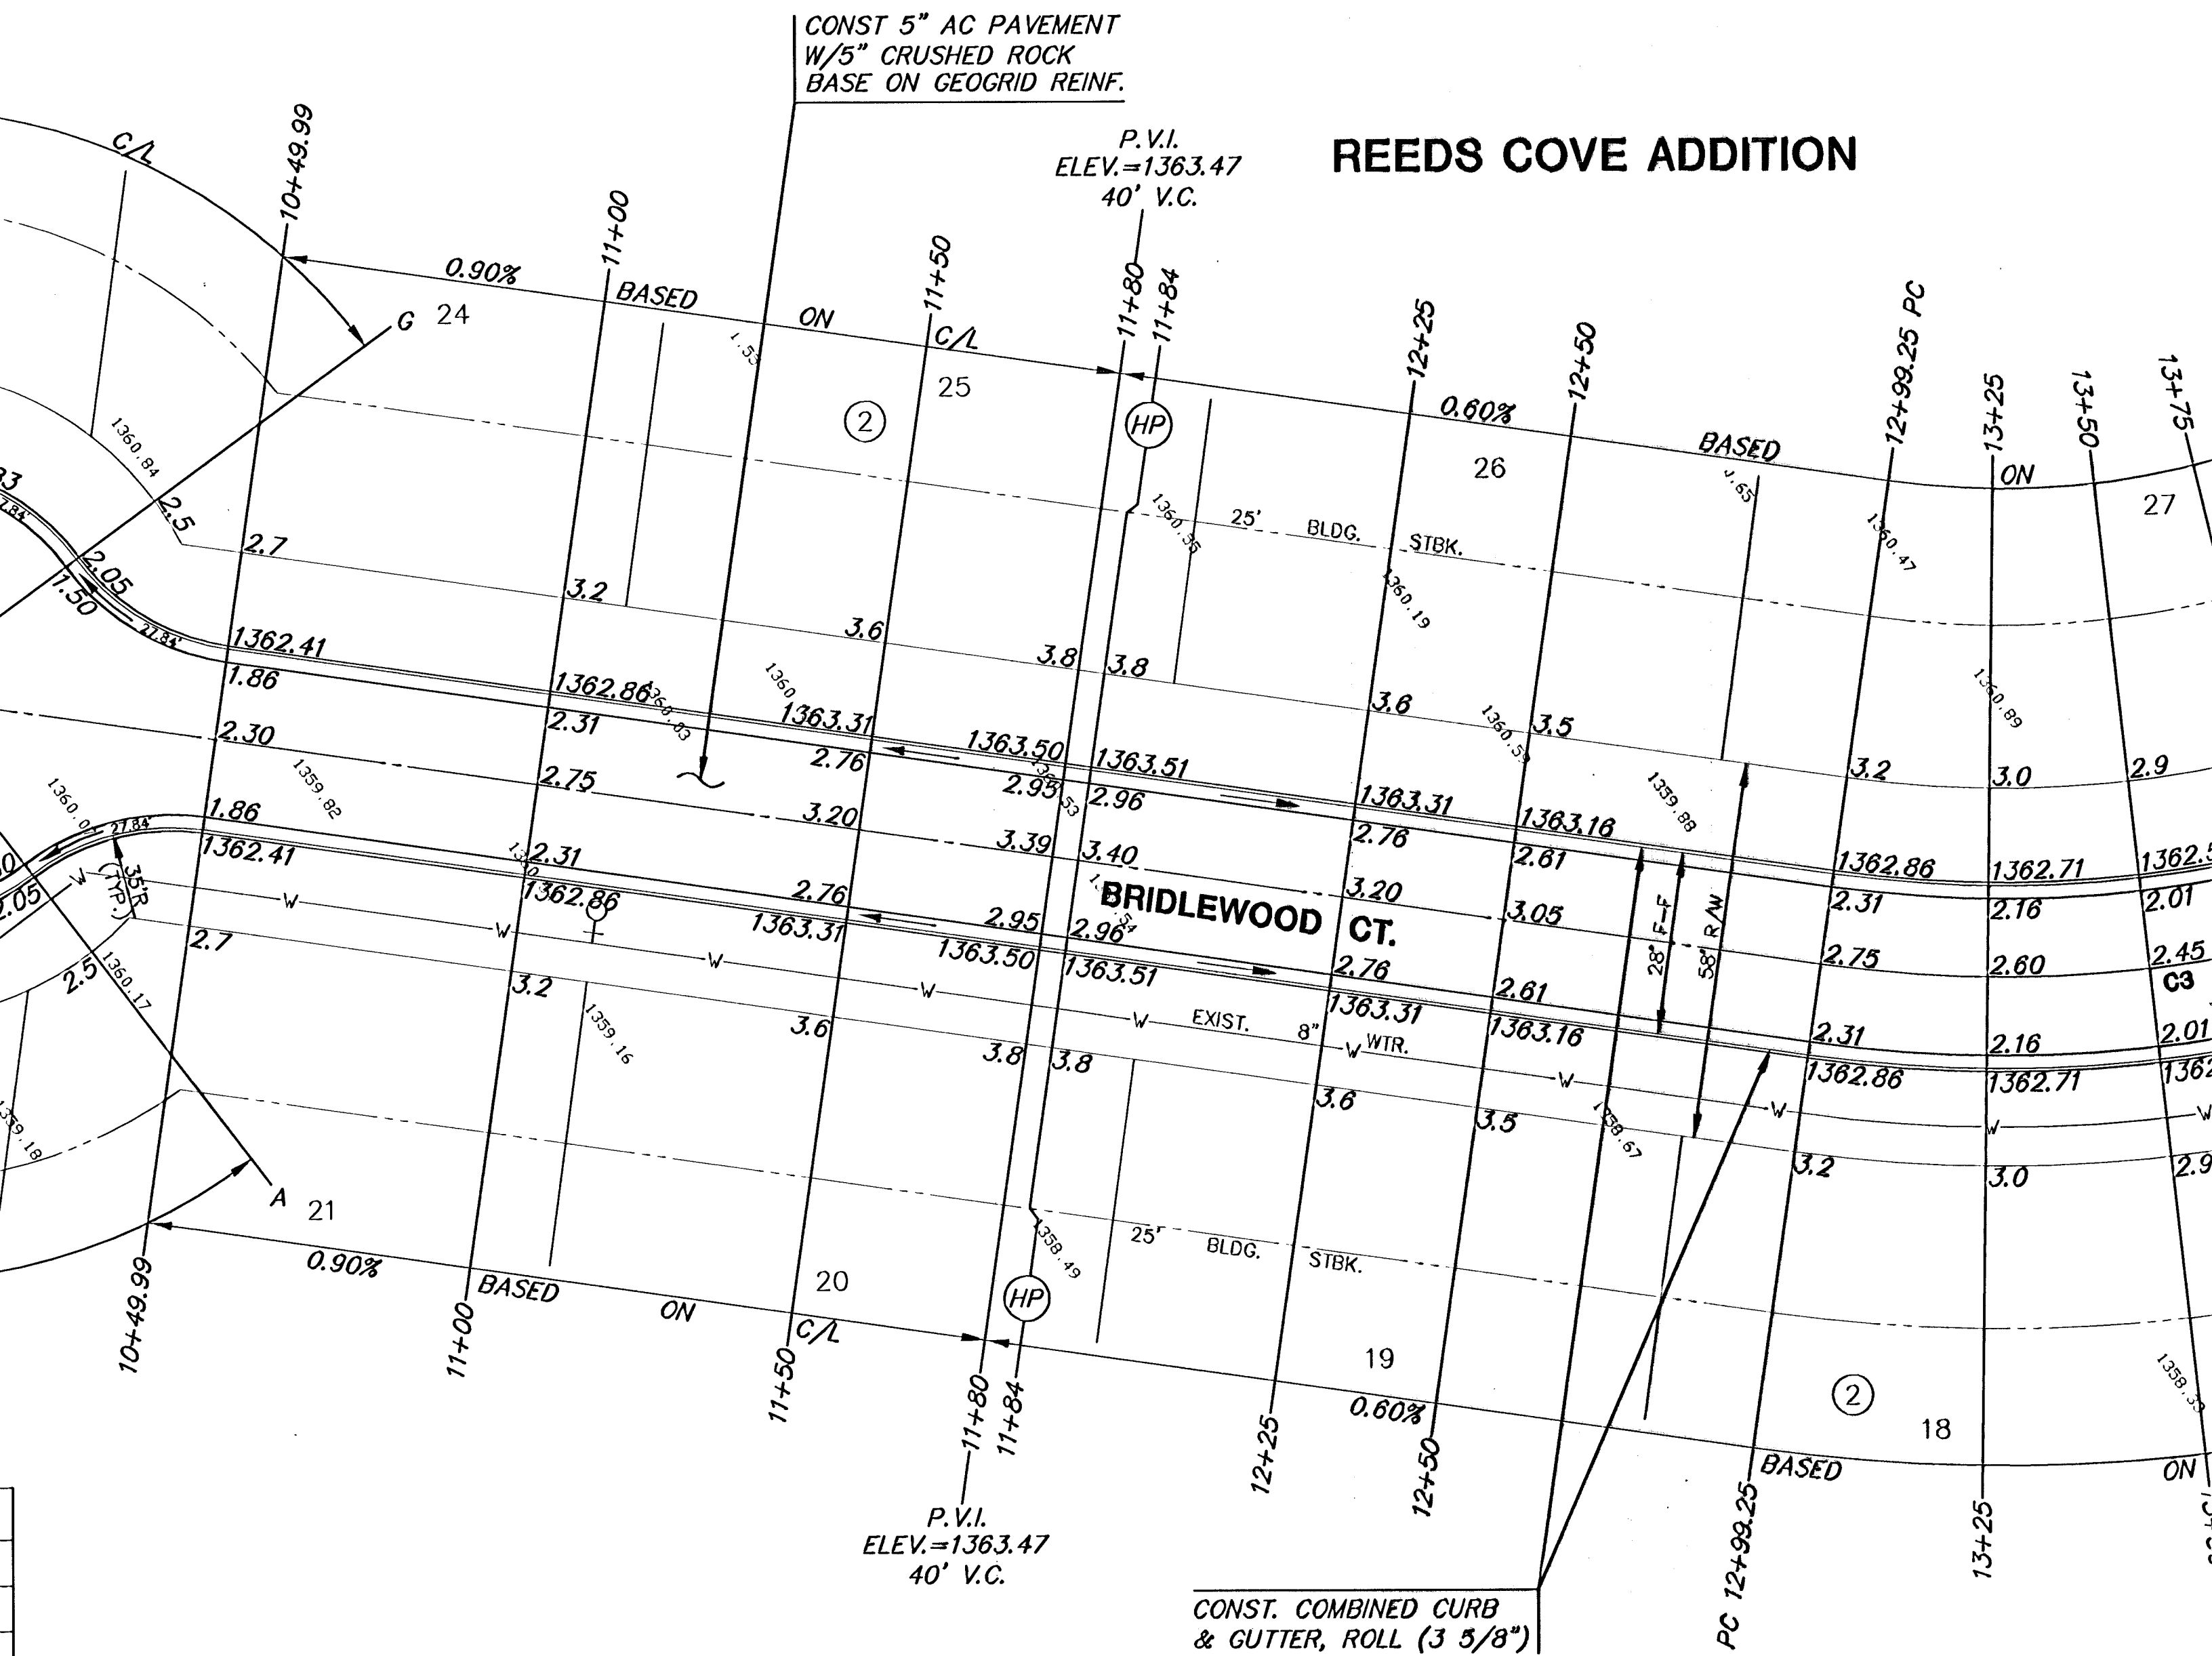

REEDS COVE ADDITION

ELEVATIONS	
RETURN OF VALLEY GUTTER	
AT SURVEY	
AS BLUE	
CONSTRUCTION	

NOTE:
TOP OF CURB ELEVATIONS SHOWN
ARE FOR FULL CURB. CONSTRUCT
CURB & GUTTER AS NOTED.

LEGEND

+ STREET SIGN & SIGN LOCATION
(SEE SIGN ASSEMBLY TABLE
FOR TYPE & STATION OF SIGN)