



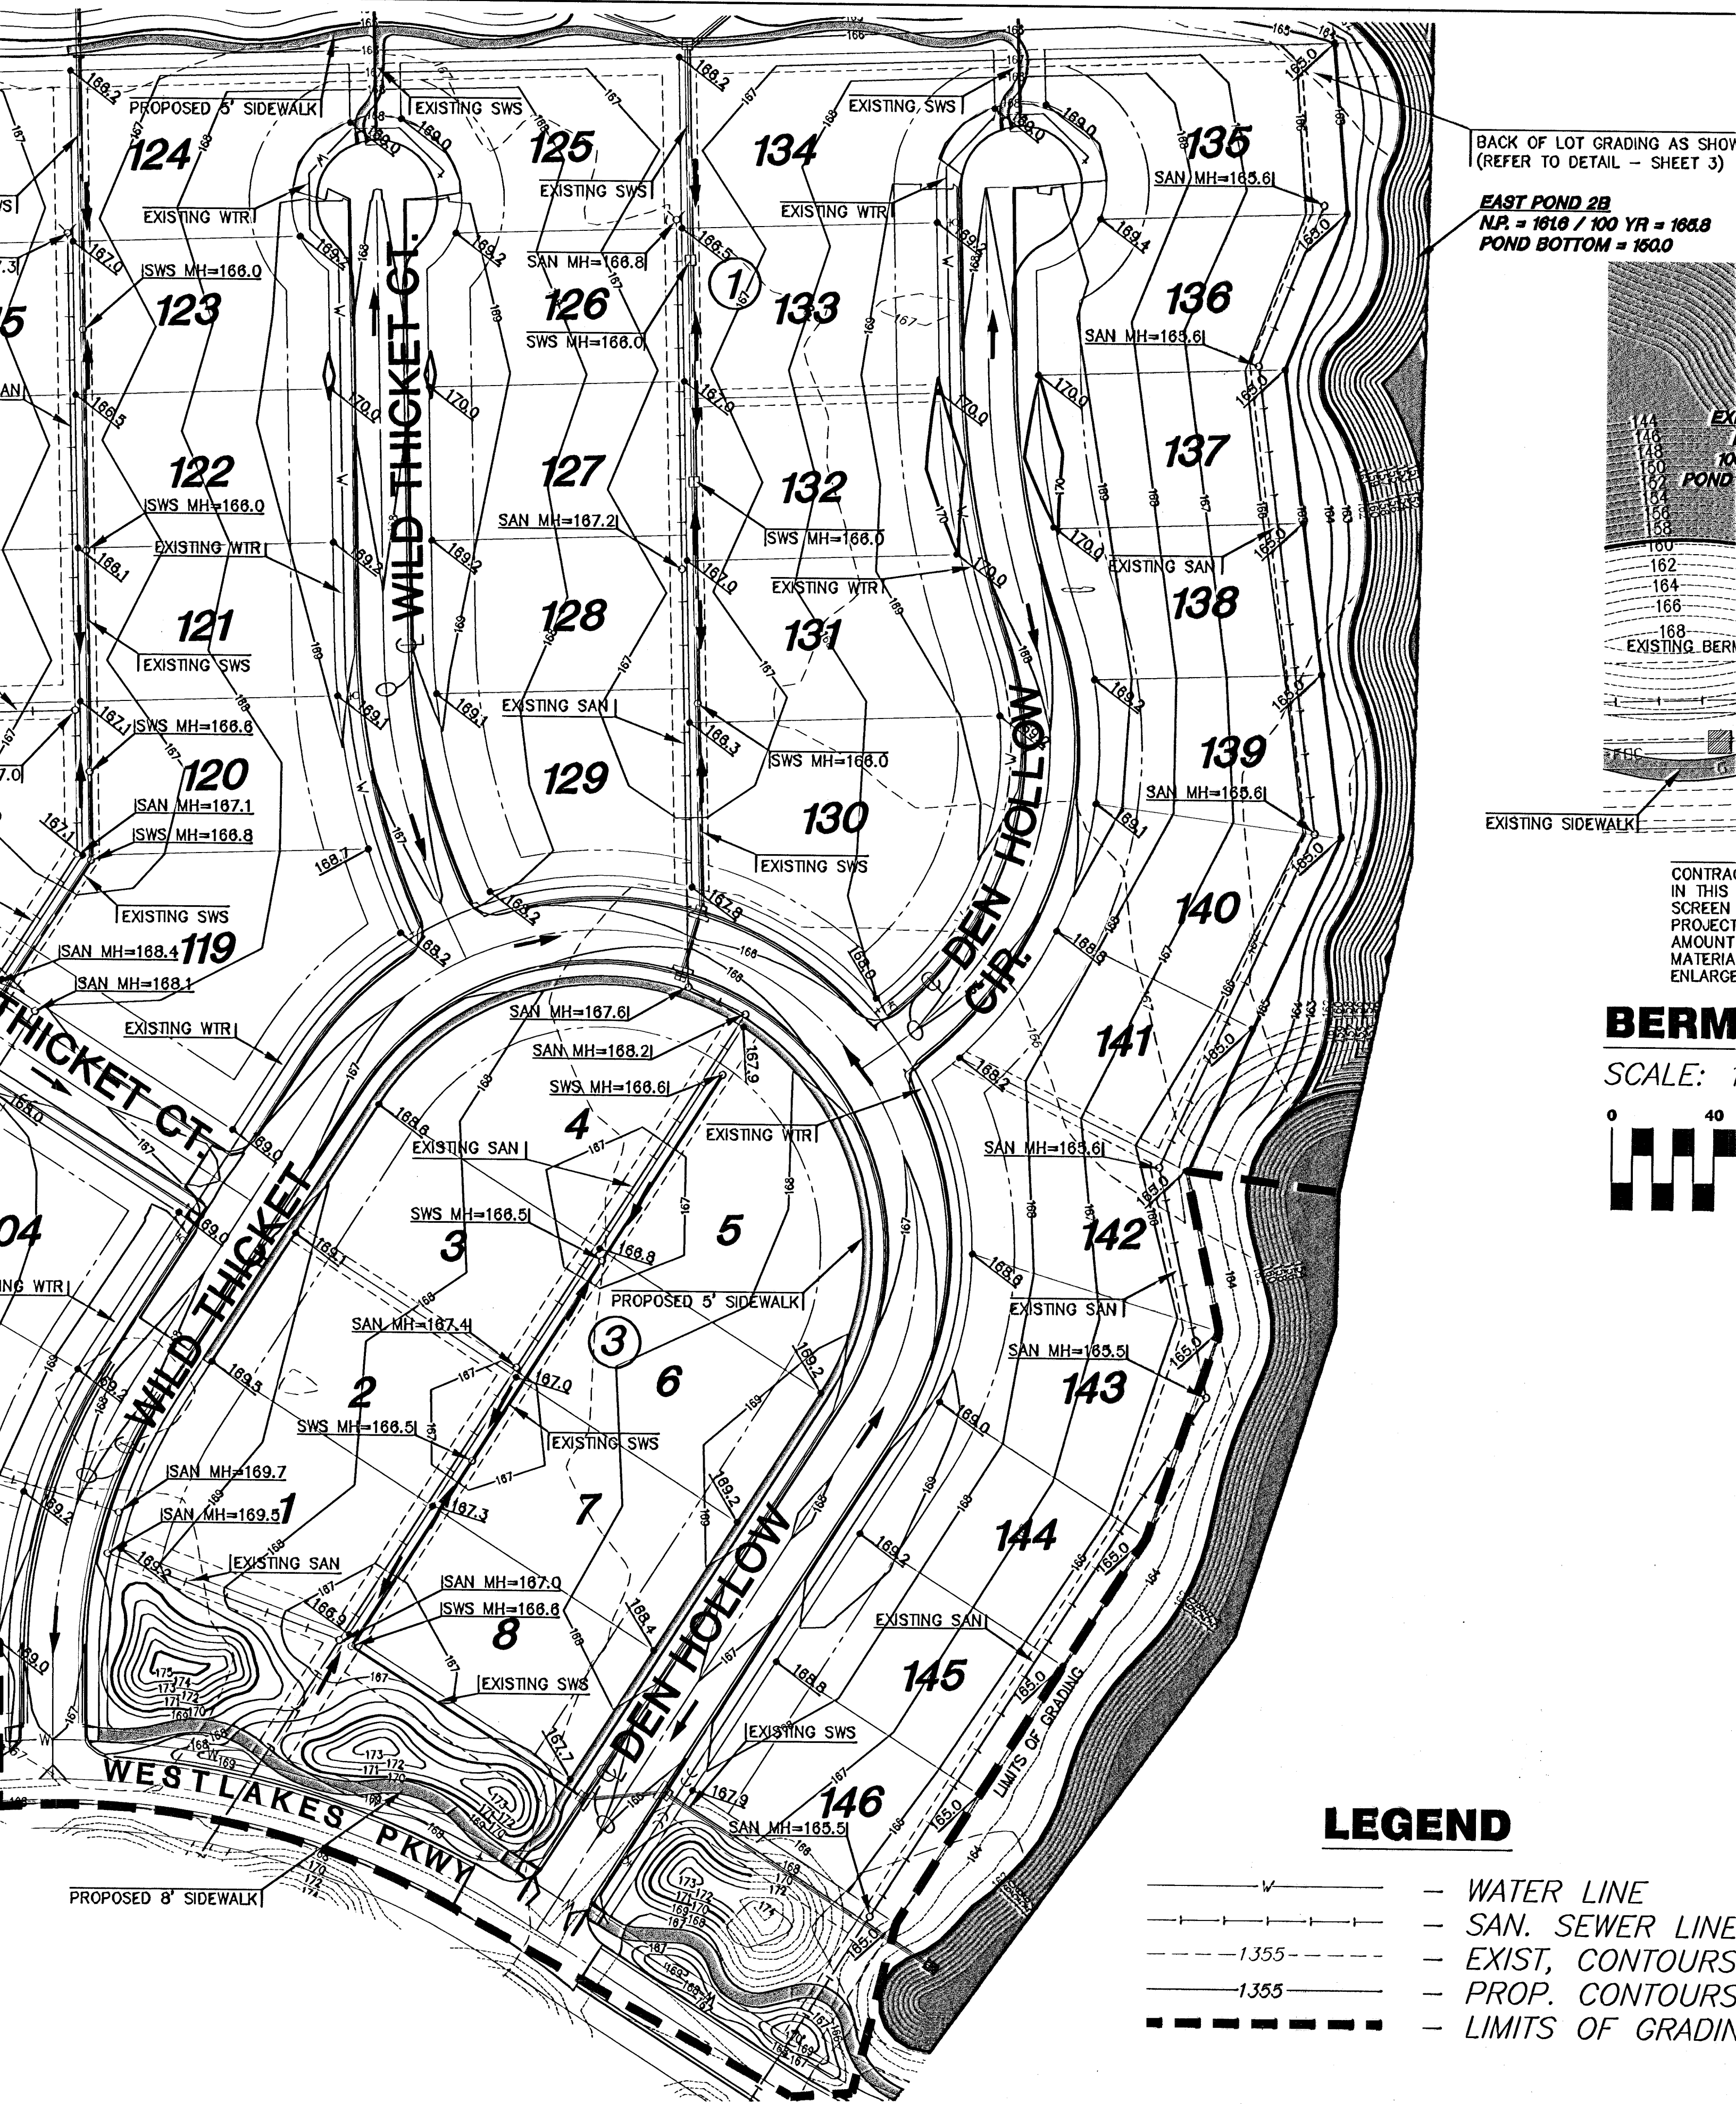

BACK OF LOT GRADING AS SHOWN
(REFER TO DETAIL - SHEET 3)

EAST POND 2B
N.P. = 1616 / 100 YR = 165.8
POND BOTTOM = 160.0

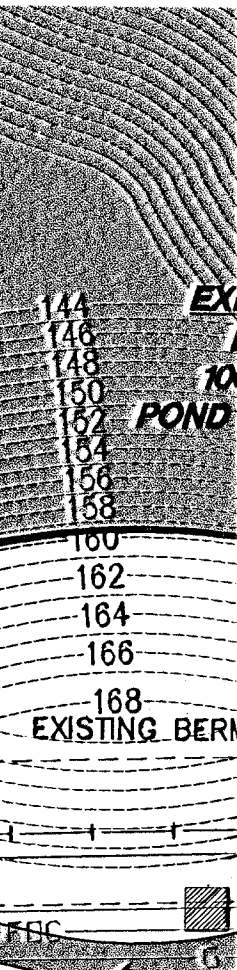

EXISTING SIDEWALK

CONTRACTOR TO
IN THIS
SCREEN
PROJECT
AMOUNT
MATERIAL
ENLARGE

BERM

SCALE: 1" = 40'

