


ESTIMATED LIMITS OF SEEDING (OMIT SEEDING ON LAKES, STREETS)

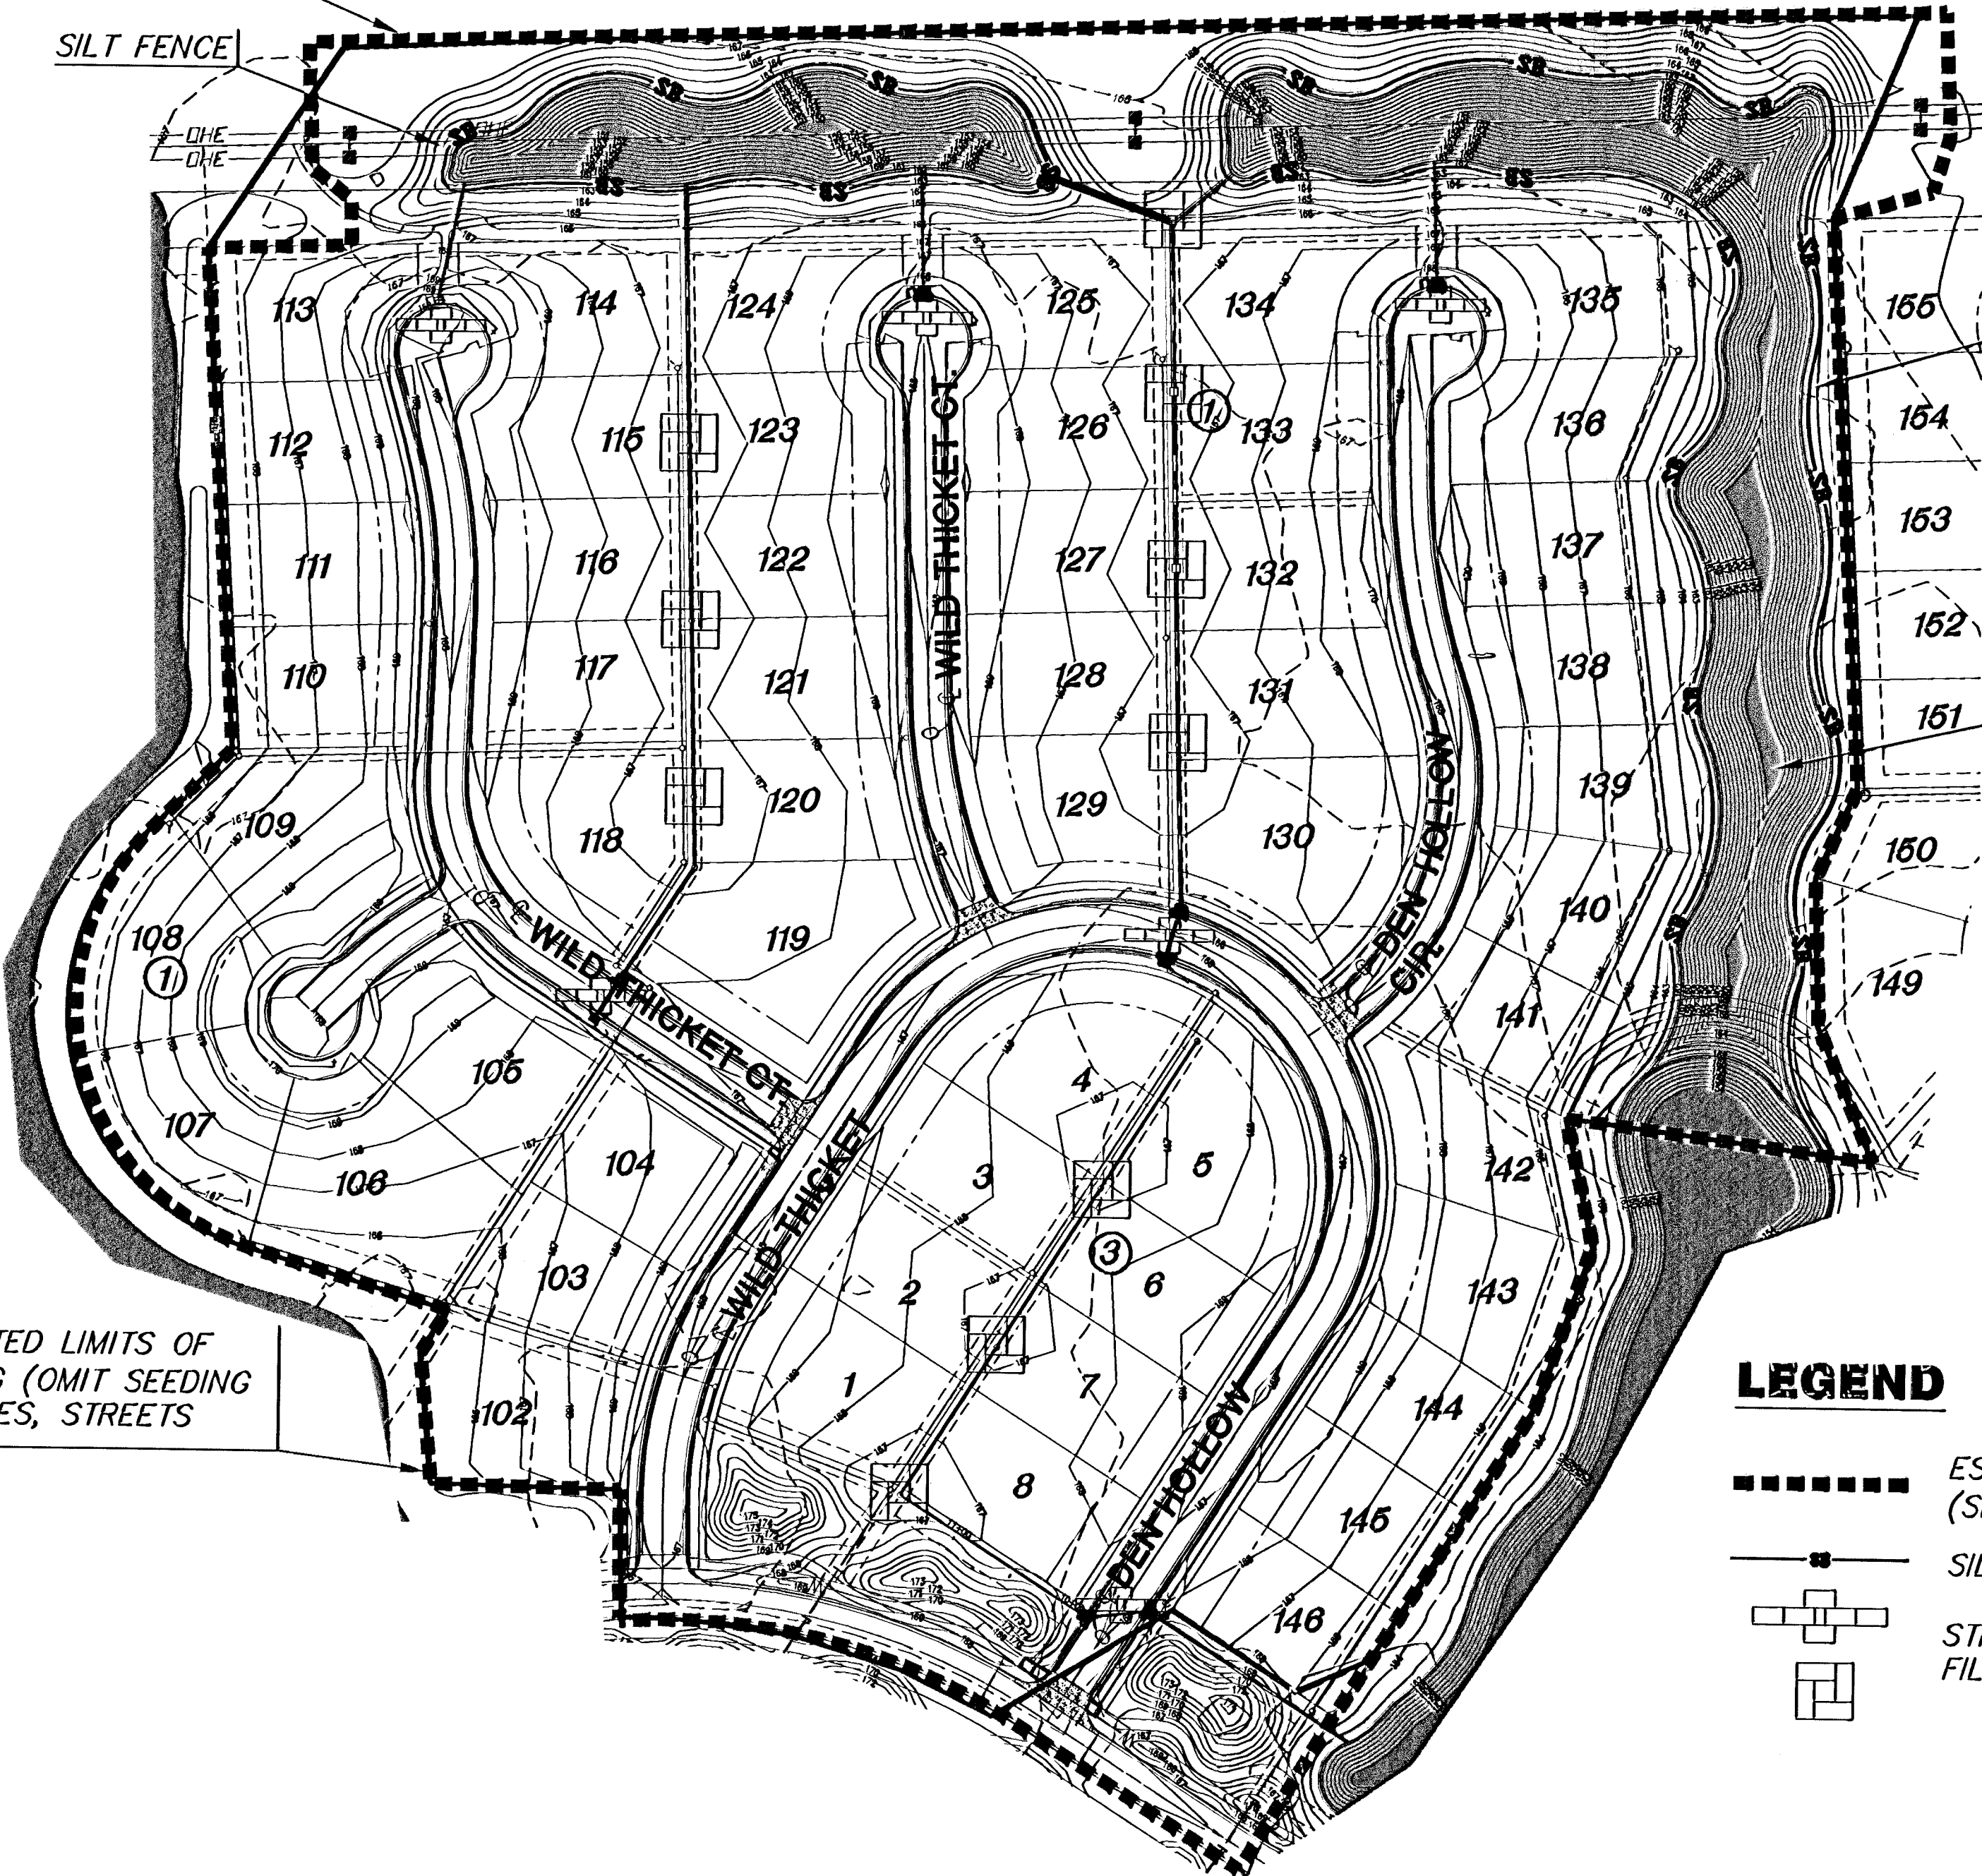

SILT FENCE

ESTIMATED SEEDING ON LAKE

ESTIMATED LIMITS OF SEEDING (OMIT SEEDING ON LAKES, STREETS)

LEGEND

- ESTIMATED SEEDING (SEE KEY MAP)
- SILT FENCE
- STRAW BALE D
- FILTER BERM C

