
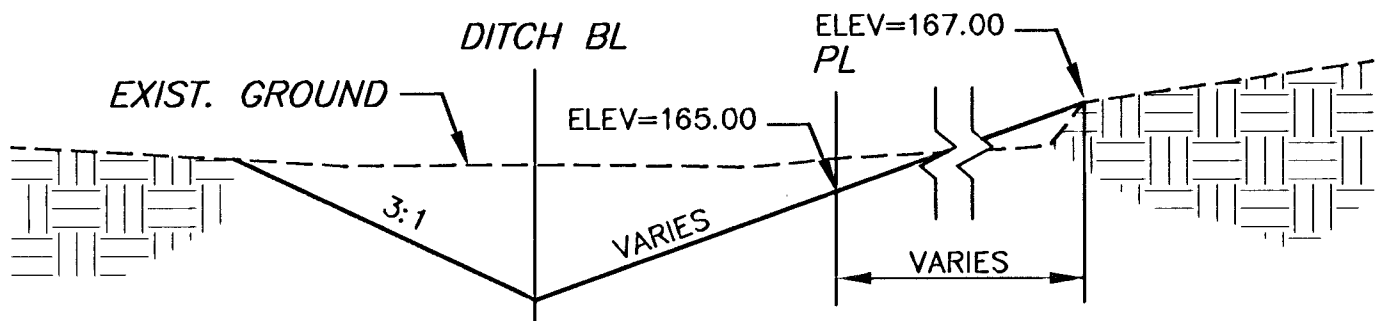


FOX RIDGE
ADDITION

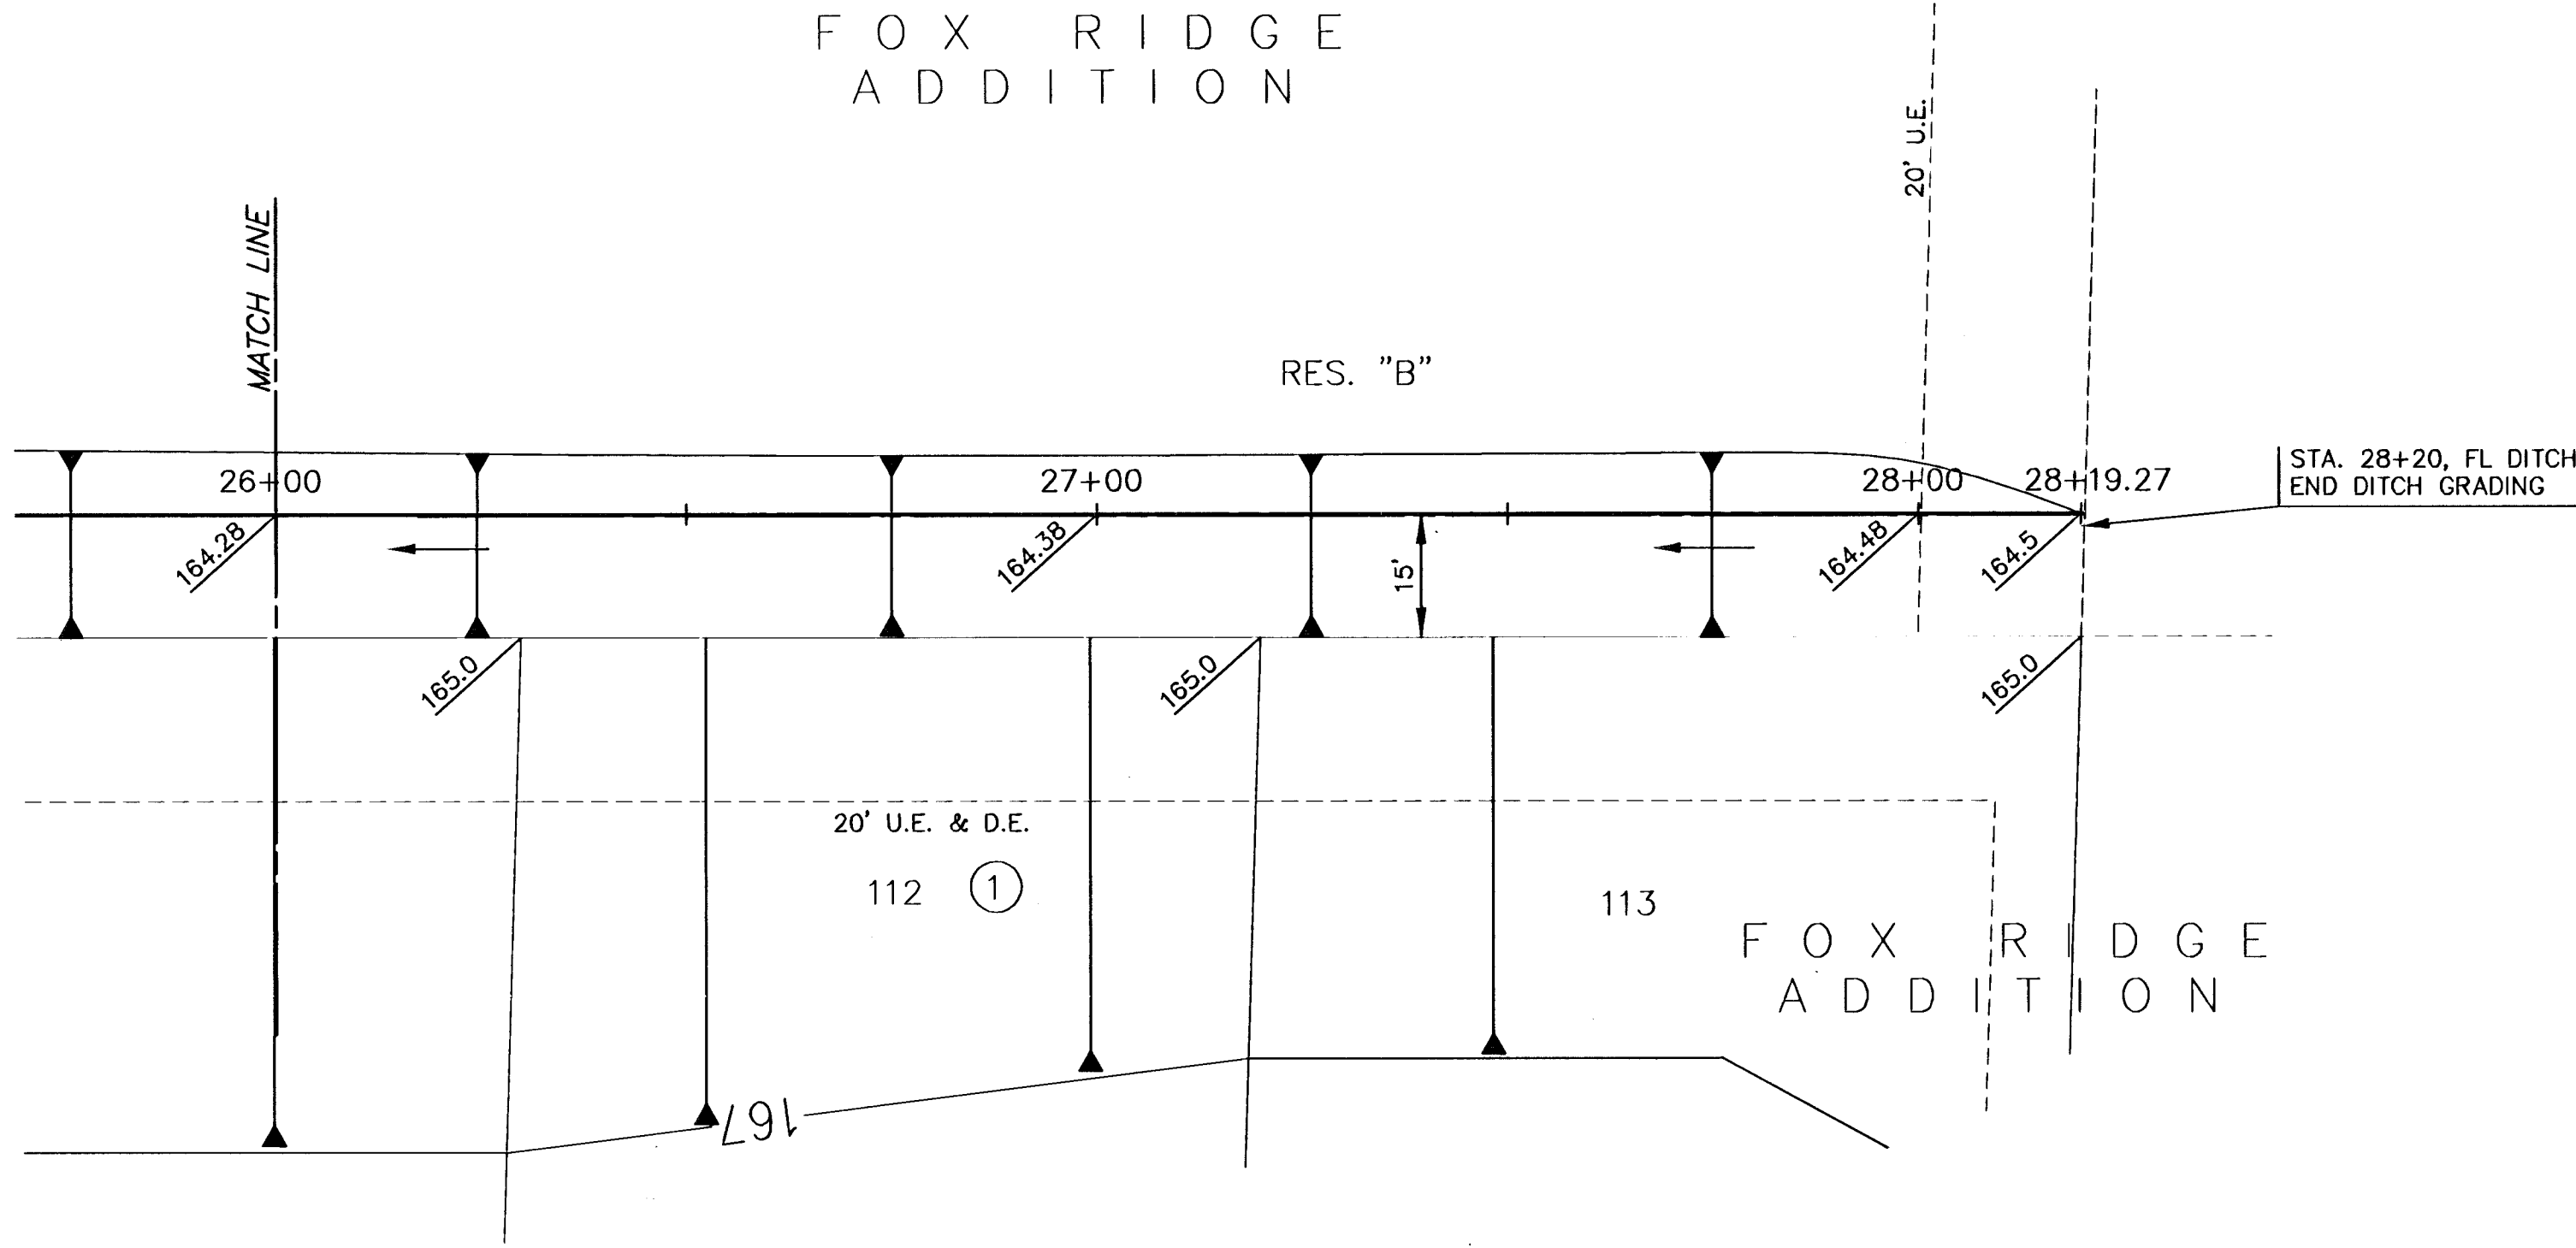

TYPICAL DITCH SECTION


STA. 17+20 TO 28+20
NO SCALE

PLAN DITCH GRADING

SCALE: 1"=20'

PROFILE DITCH GRADING

SCALE: HORIZ. 1"=20'
SCALE: VERT. 1"=5'

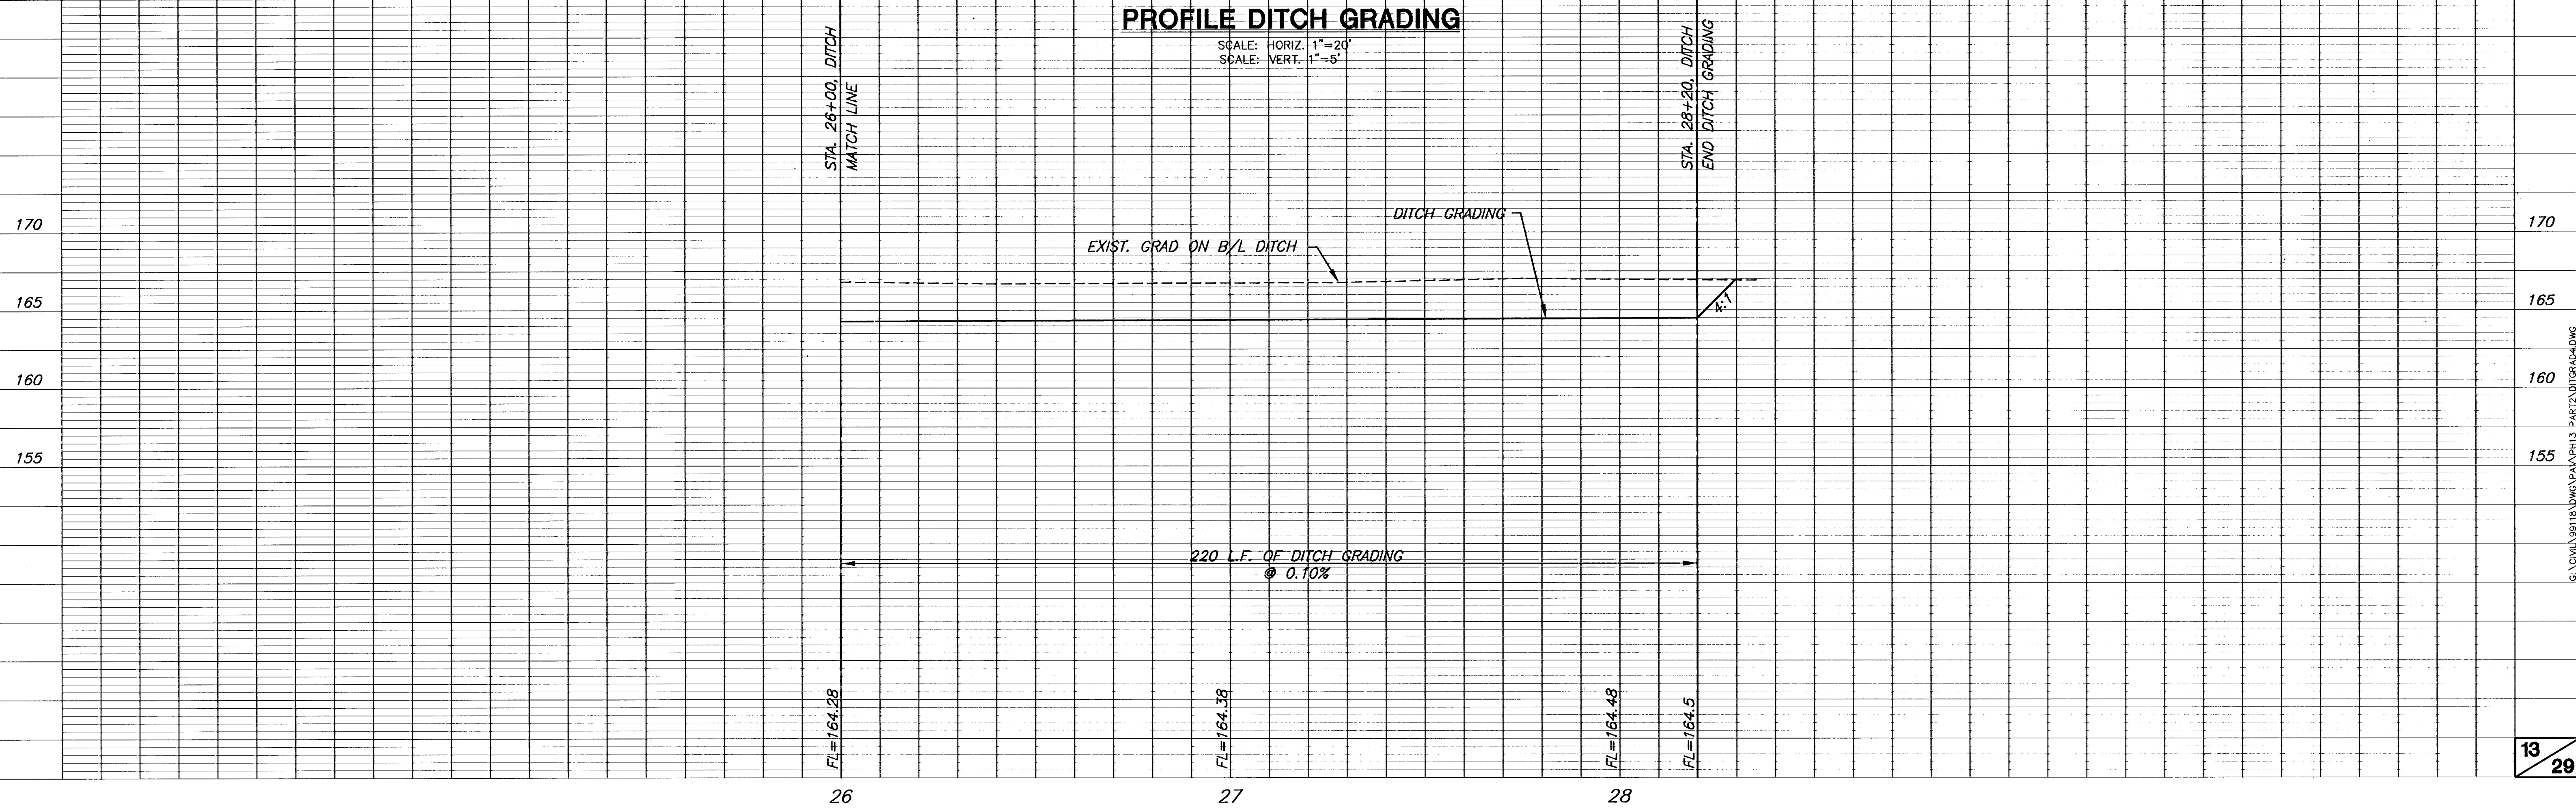

SCALE: 1"=20'