


FOX RIDGE ADDITION  
 PHASE 13, PART 2 PAVING PLANS  
 CROSS SECTIONS

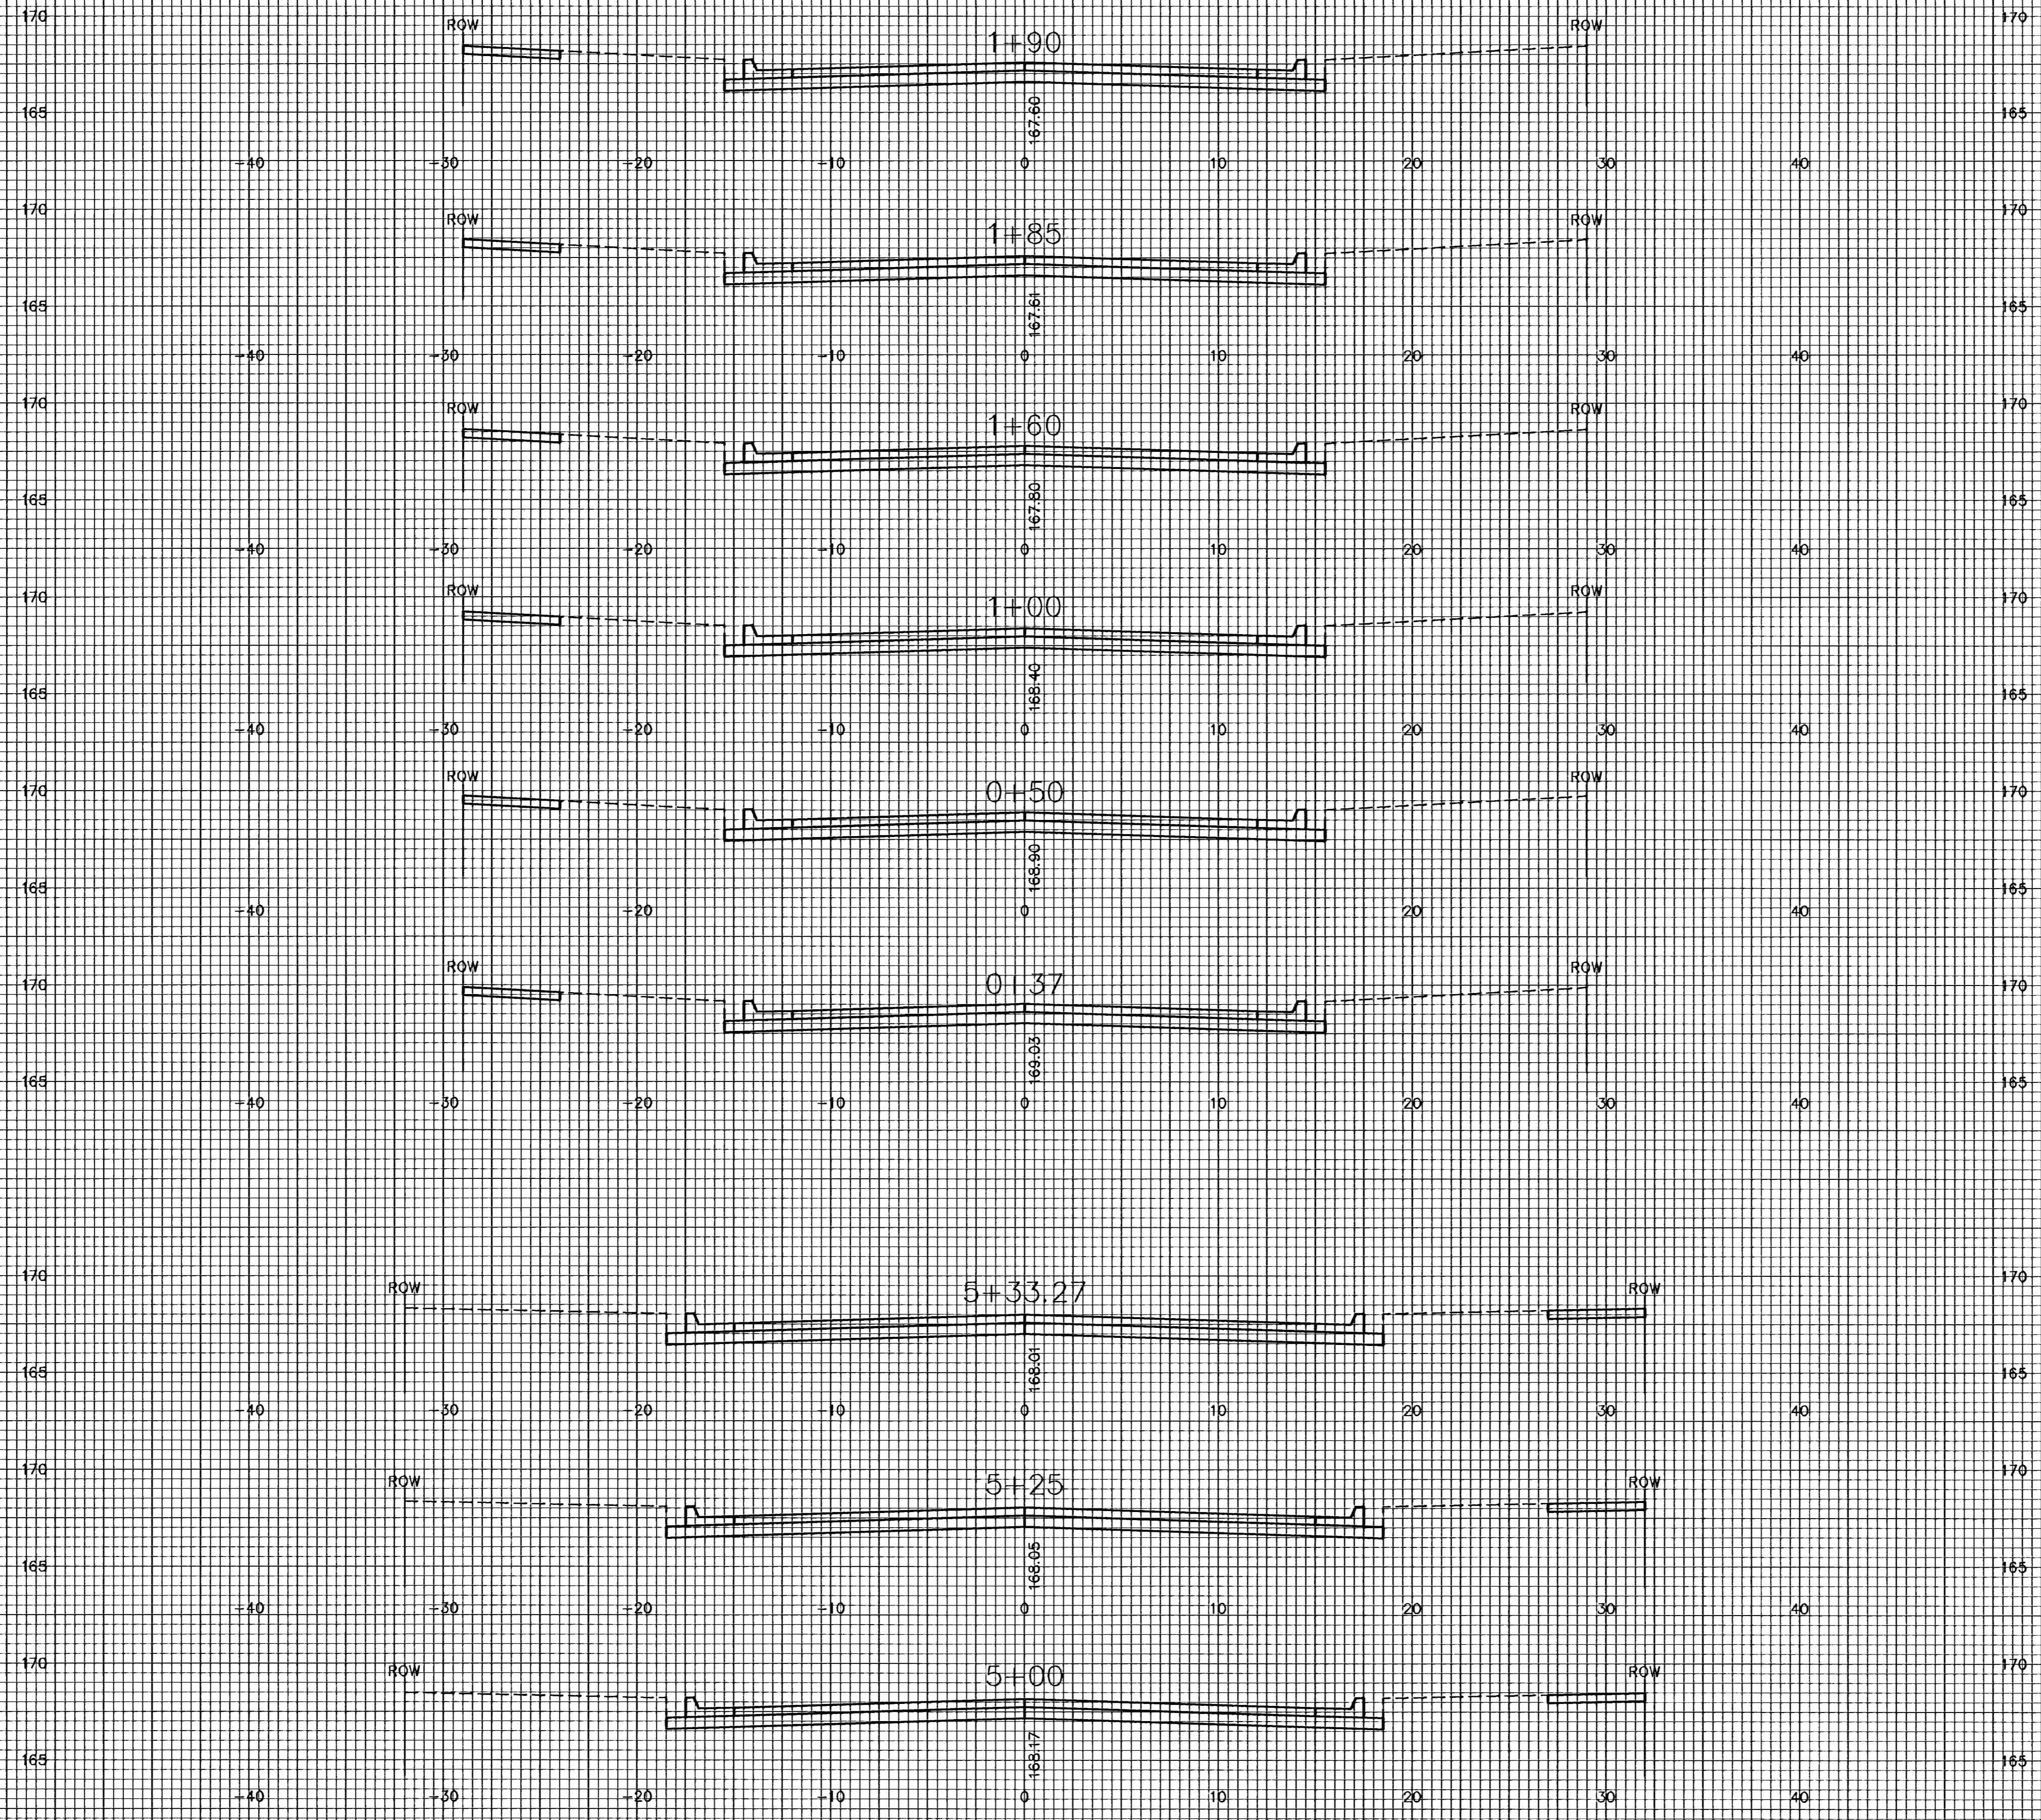

WILD THICKET CT.

WILD THICKET

G:\CVL\99118\Drawings\PAV\PH13.PART2\XSEC1\XSEC3