


FOX RIDGE ADDITION  
PHASE 13, PART 2 PAVING PLANS  
CROSS SECTIONS

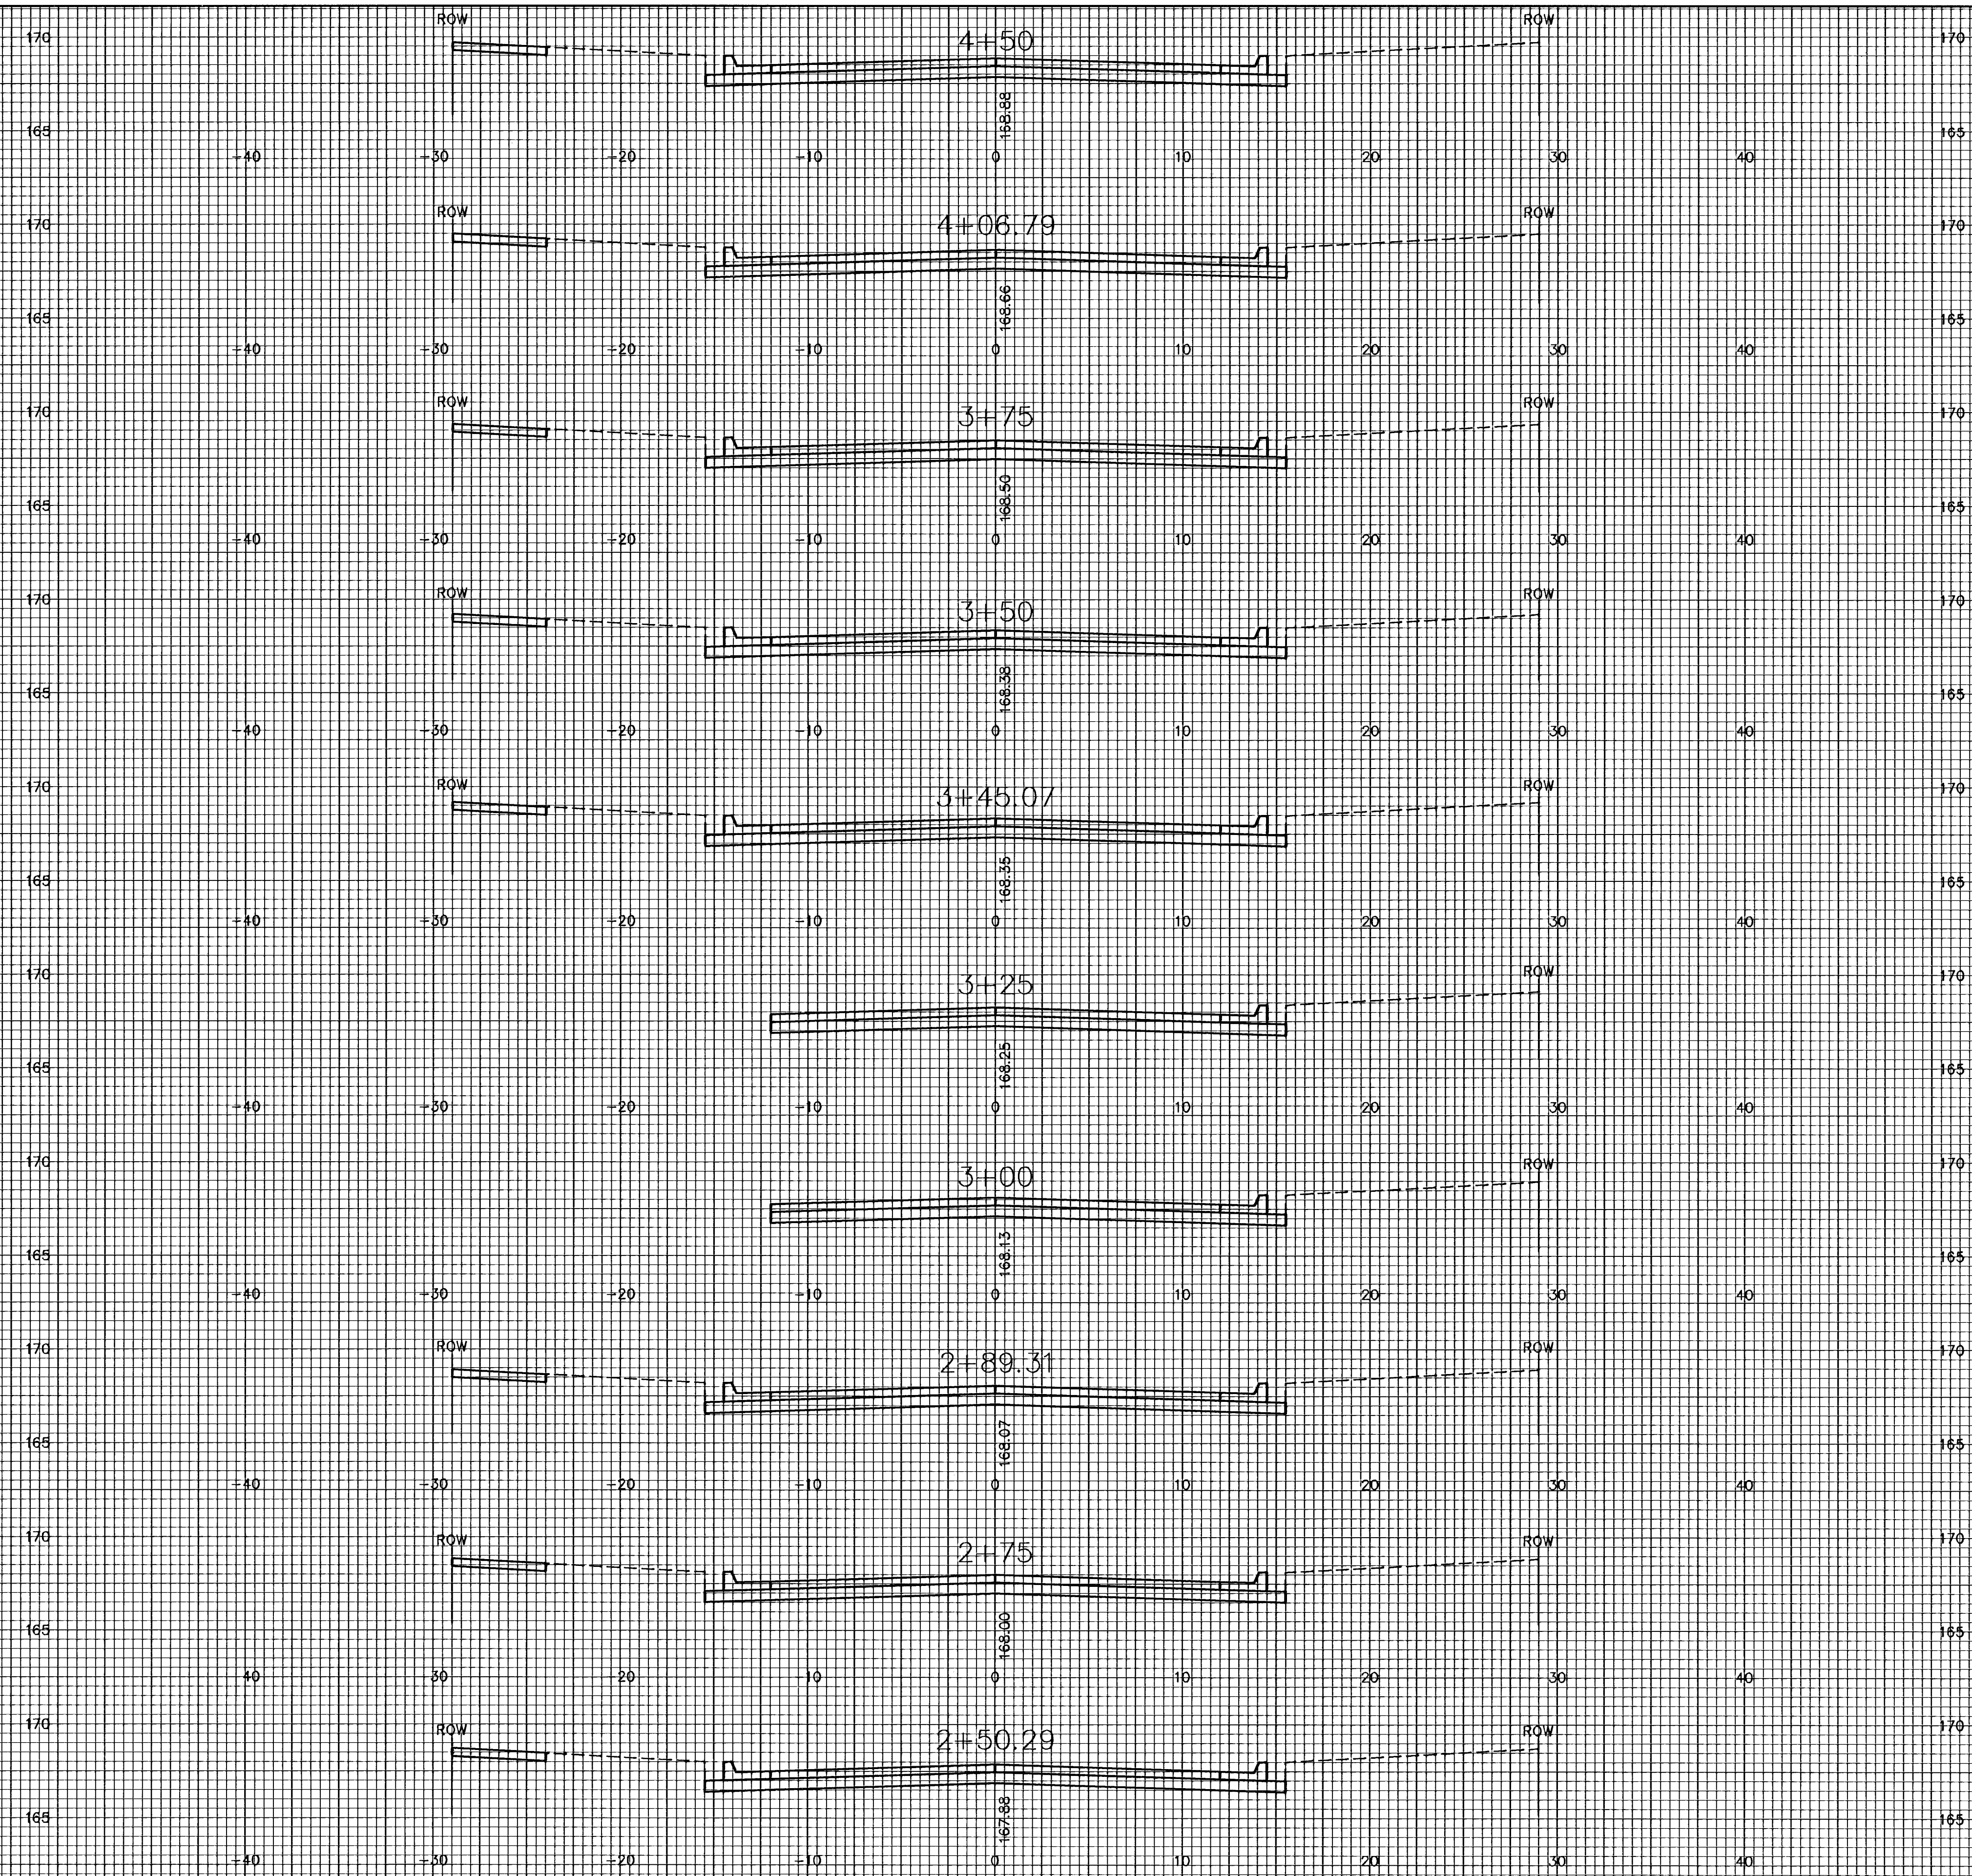

WILD THICKET CT.

\\G:\VIL\195118\Drawings\PAV\PH13 PART2\XSEC.XSSC4