


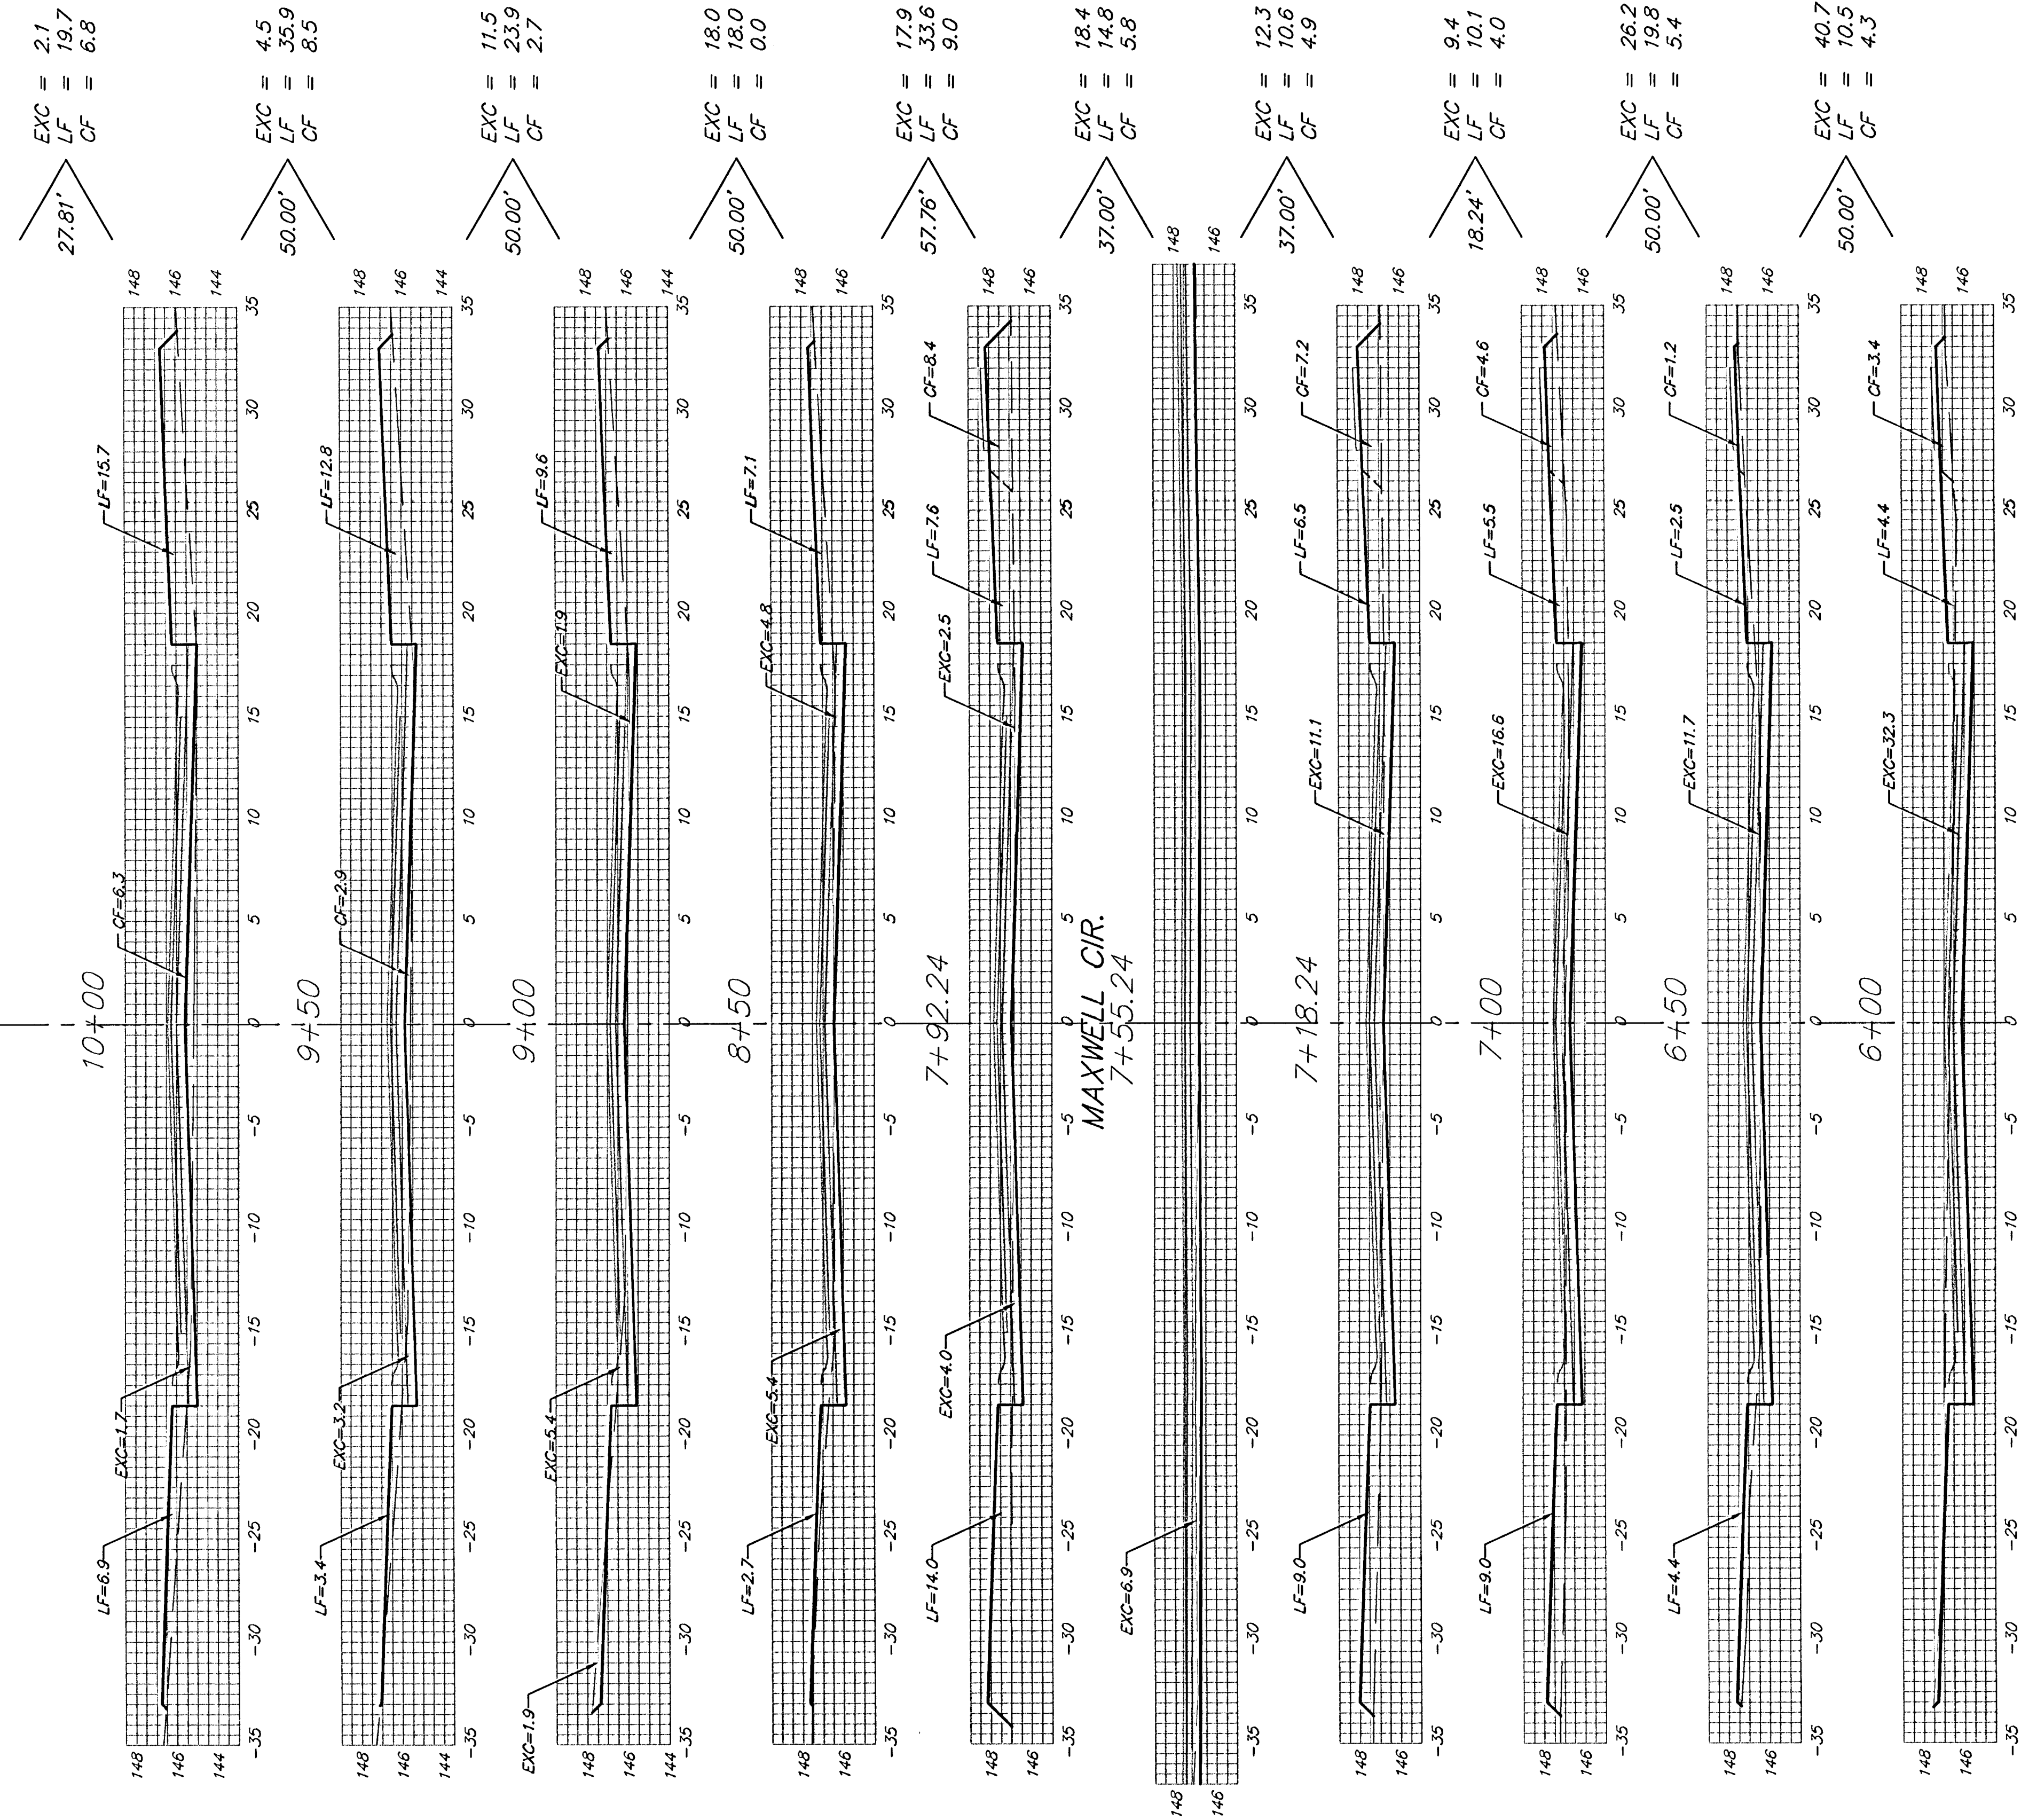

Sheet Totals:

Excavation = 161.0 C.Y.
Loose Fill = 196.9 C.Y.
Compacted Fill = 51.4 C.Y.



Baughman Company, P.A. 315 Ella St. Wichita, KS 67211 P316-262-7271 F316-262-0149
ENGINEERING | SURVEYING | PLANNING | LANDSCAPE ARCHITECTURE
PROJECT NUMBER
472
SHEET
21 OF 29
SouthernRidge2nd/Phase2/SS2 0509E350