


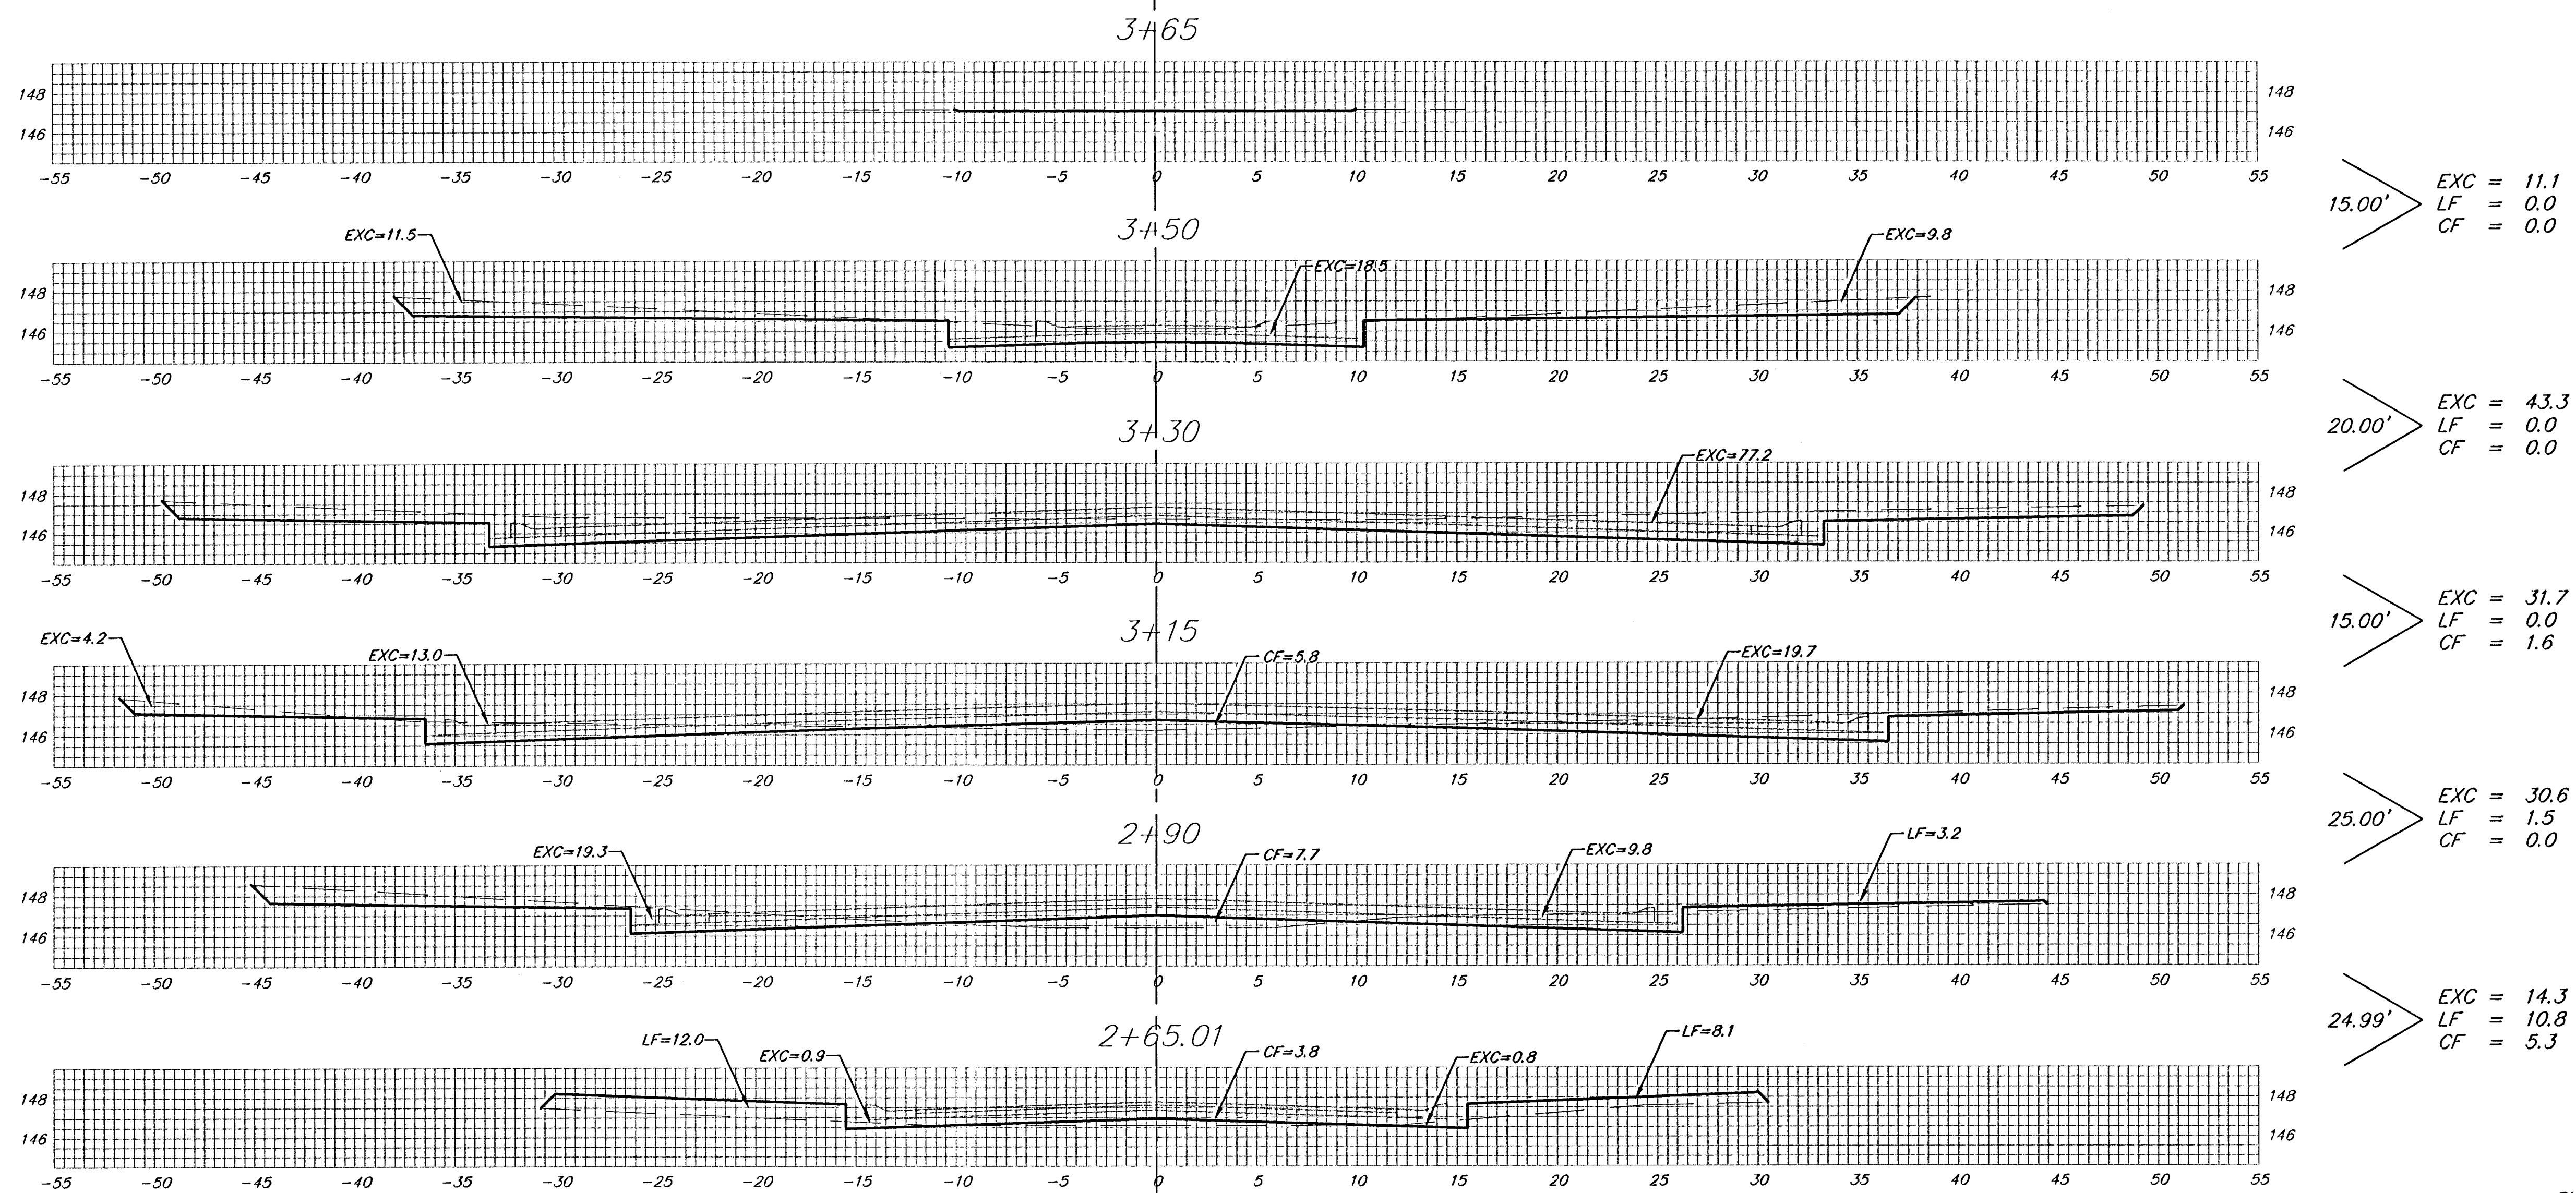

Sheet Totals:
 Excavation = 131.0 C.Y.
 Loose Fill = 13.3 C.Y.
 Compacted Fill = 6.9 C.Y.