


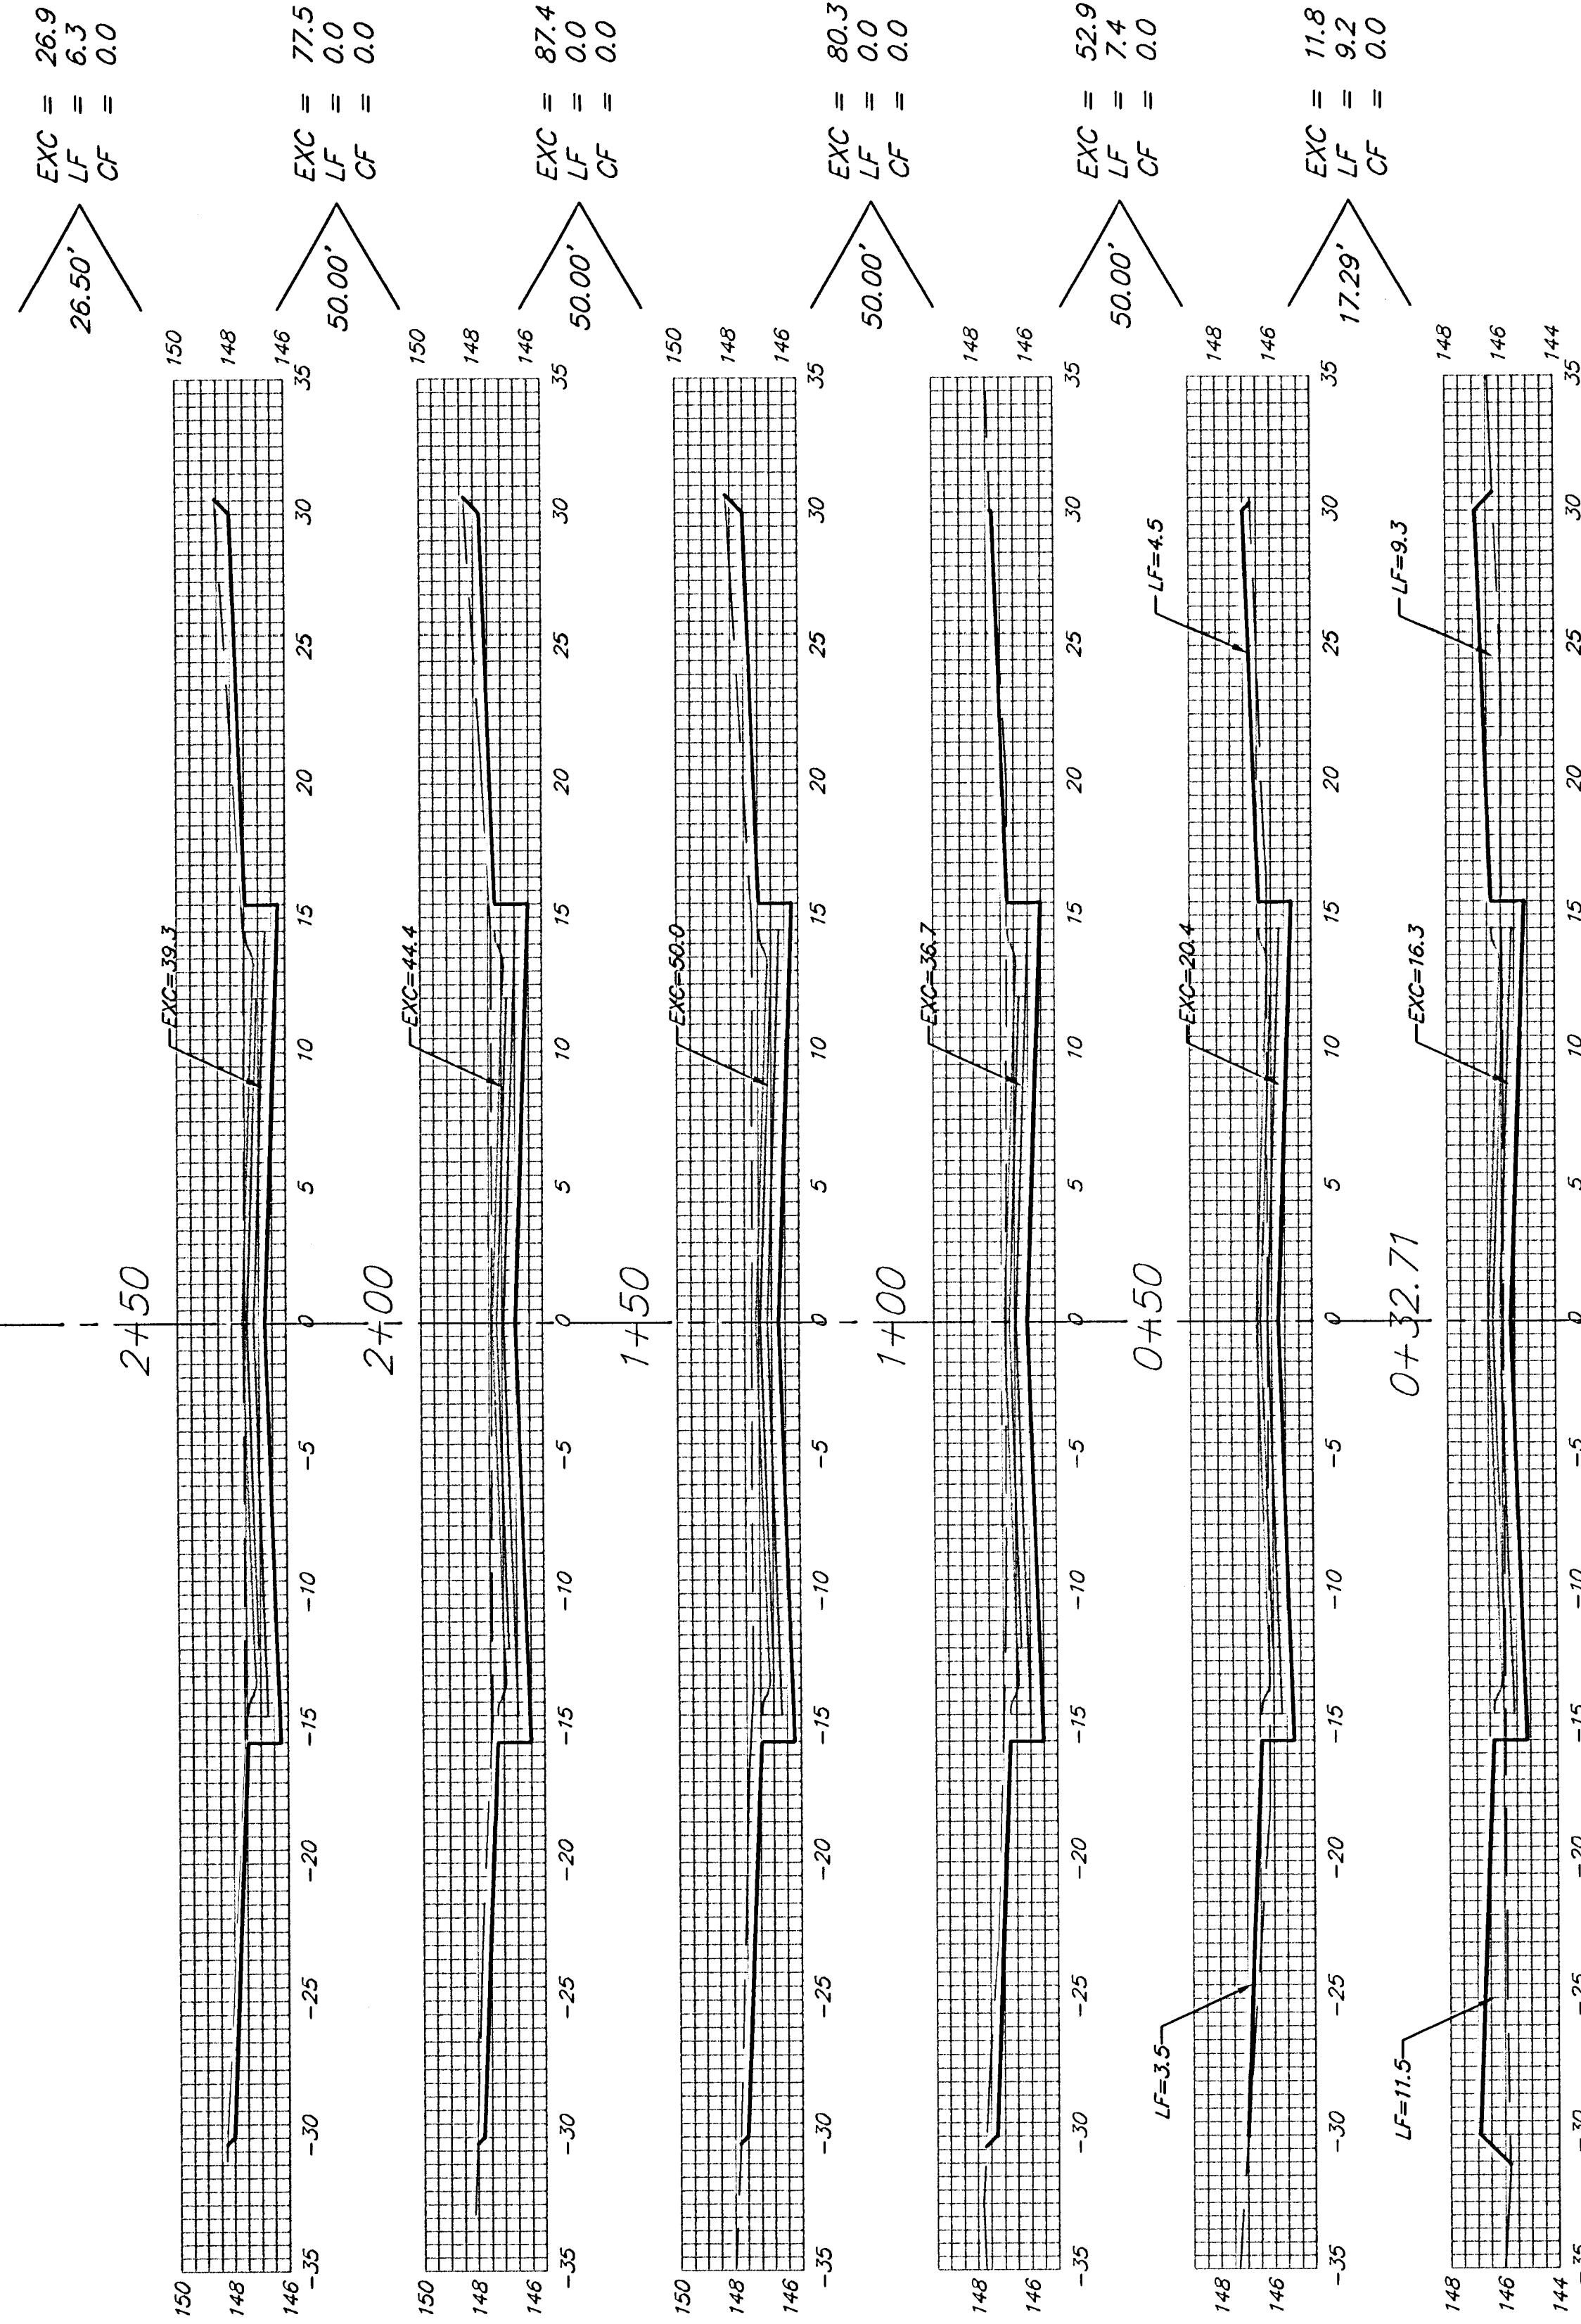

PRESCOTT CIR. (LOTS 43-53, BLOCK A)

Sheet Totals:
Excavation = 336.8 C.Y.
Loose Fill = 22.9 C.Y.
Compacted Fill = 0.0 C.Y.

