


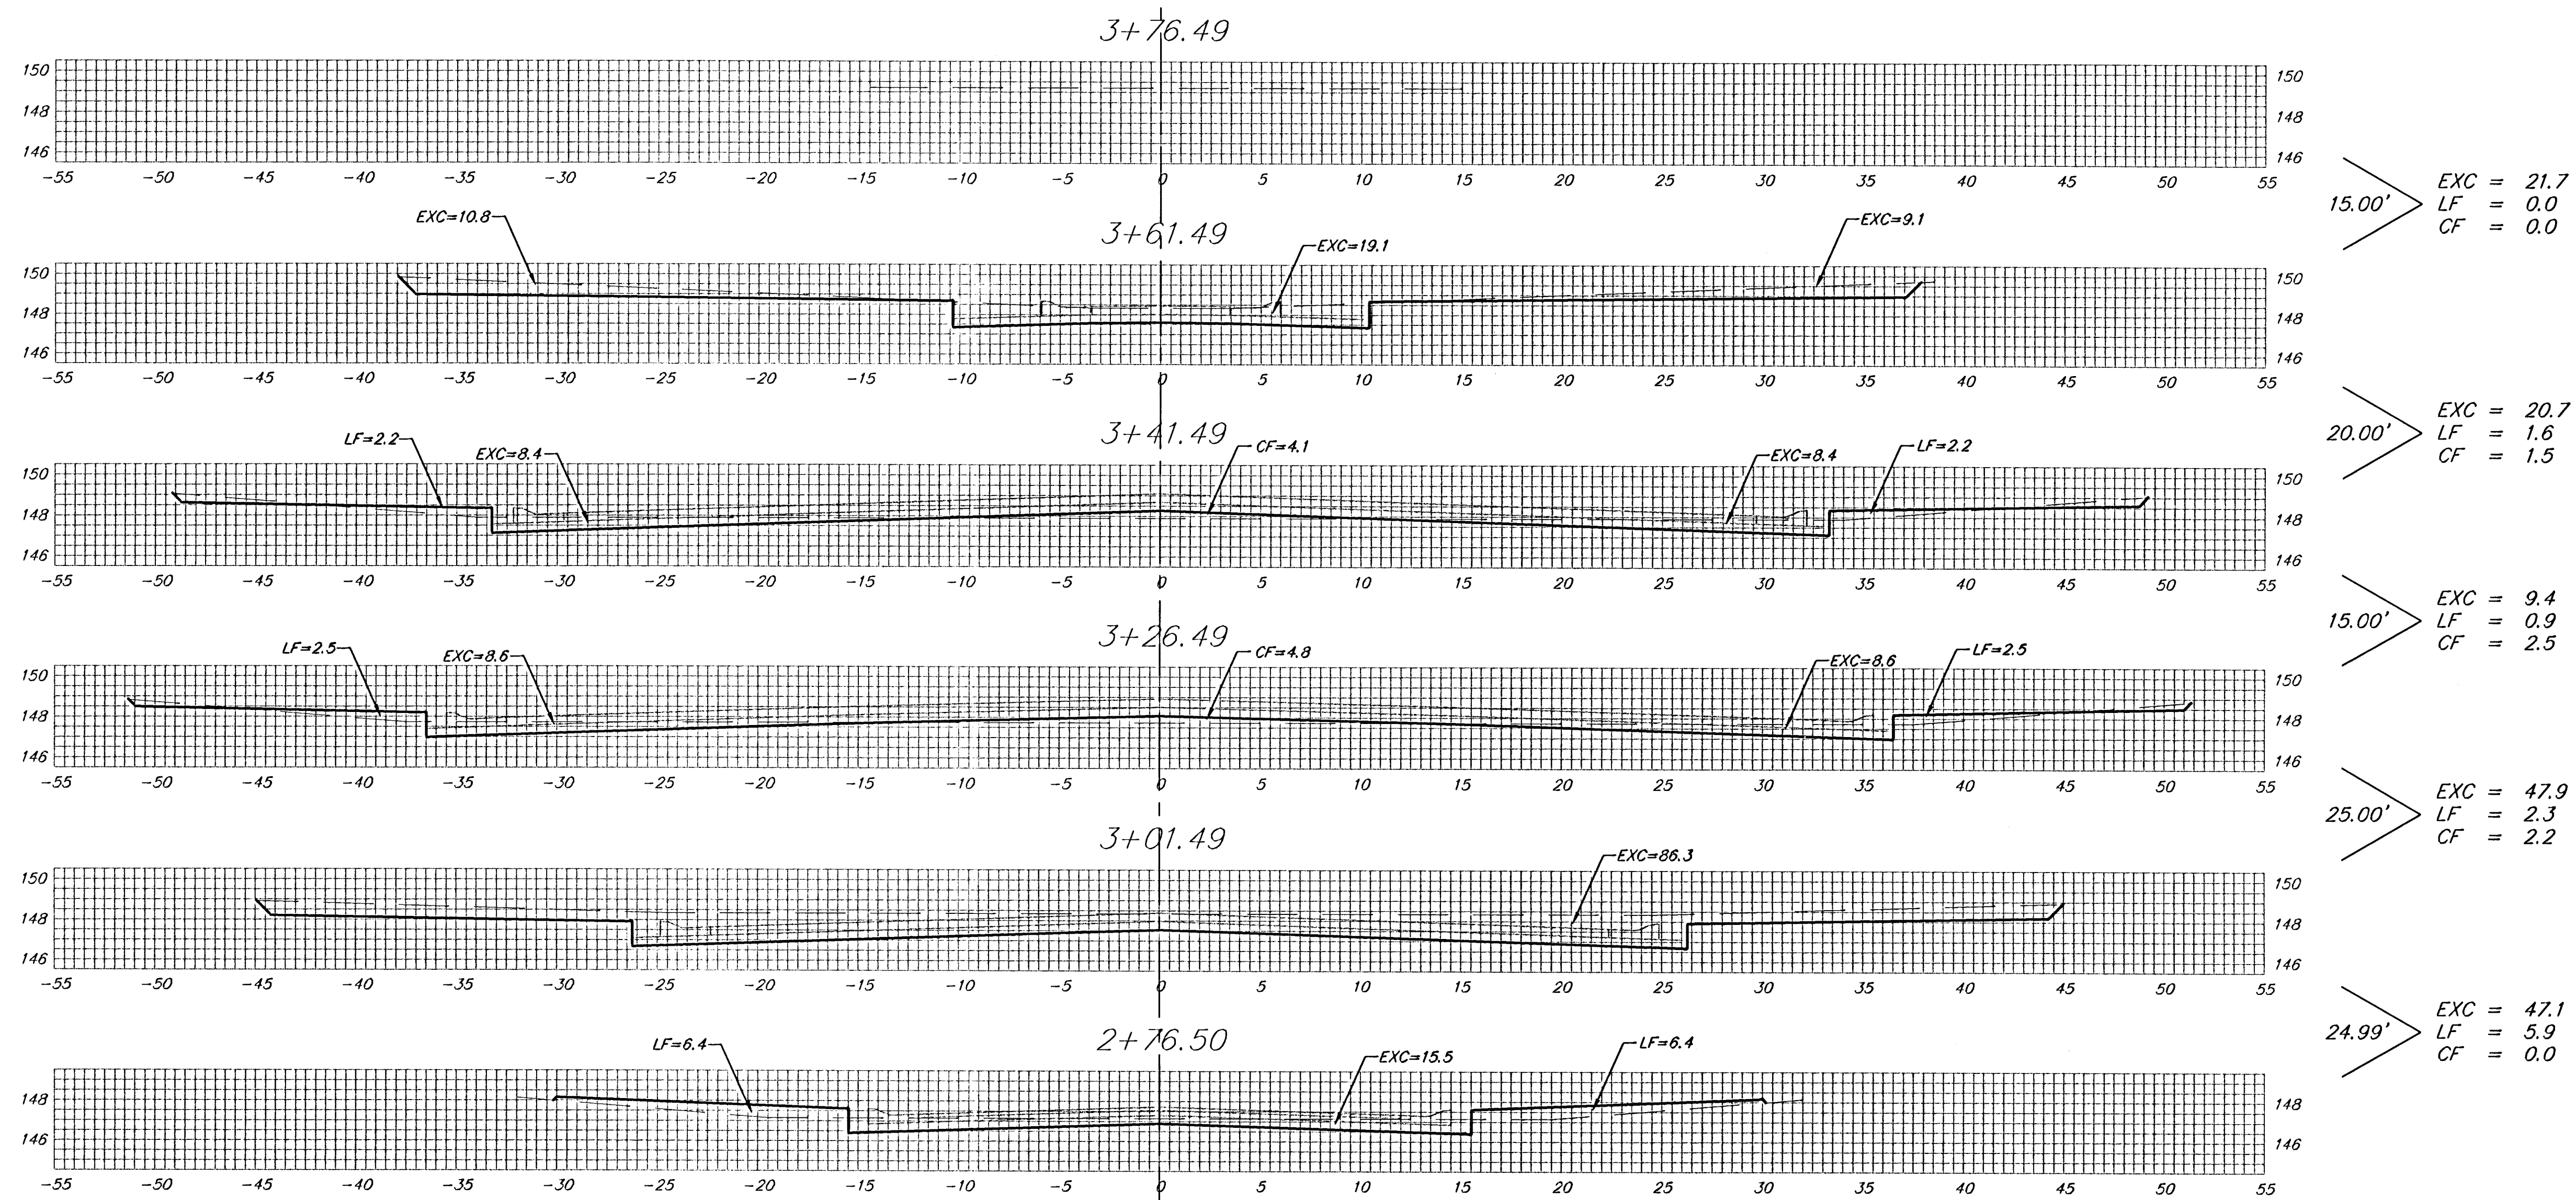

PRESCOTT CIR. (LOTS 43-53, BLOCK A)

Sheet Totals:
 Excavation = 146.8 C.Y.
 Loose Fill = 10.7 C.Y.
 Compacted Fill = 6.2 C.Y.



Baughman Company, P.A. 315 Ella St. Wichita, KS 67211 P3162627271 F3162620149
 ENGINEERING | SURVEYING | PLANNING | LANDSCAPE ARCHITECTURE
 PROJECT NUMBER 472 SHEET 26 OF 29
 SouthernRidge2nd/Phase2/XS7 05-09-B350