
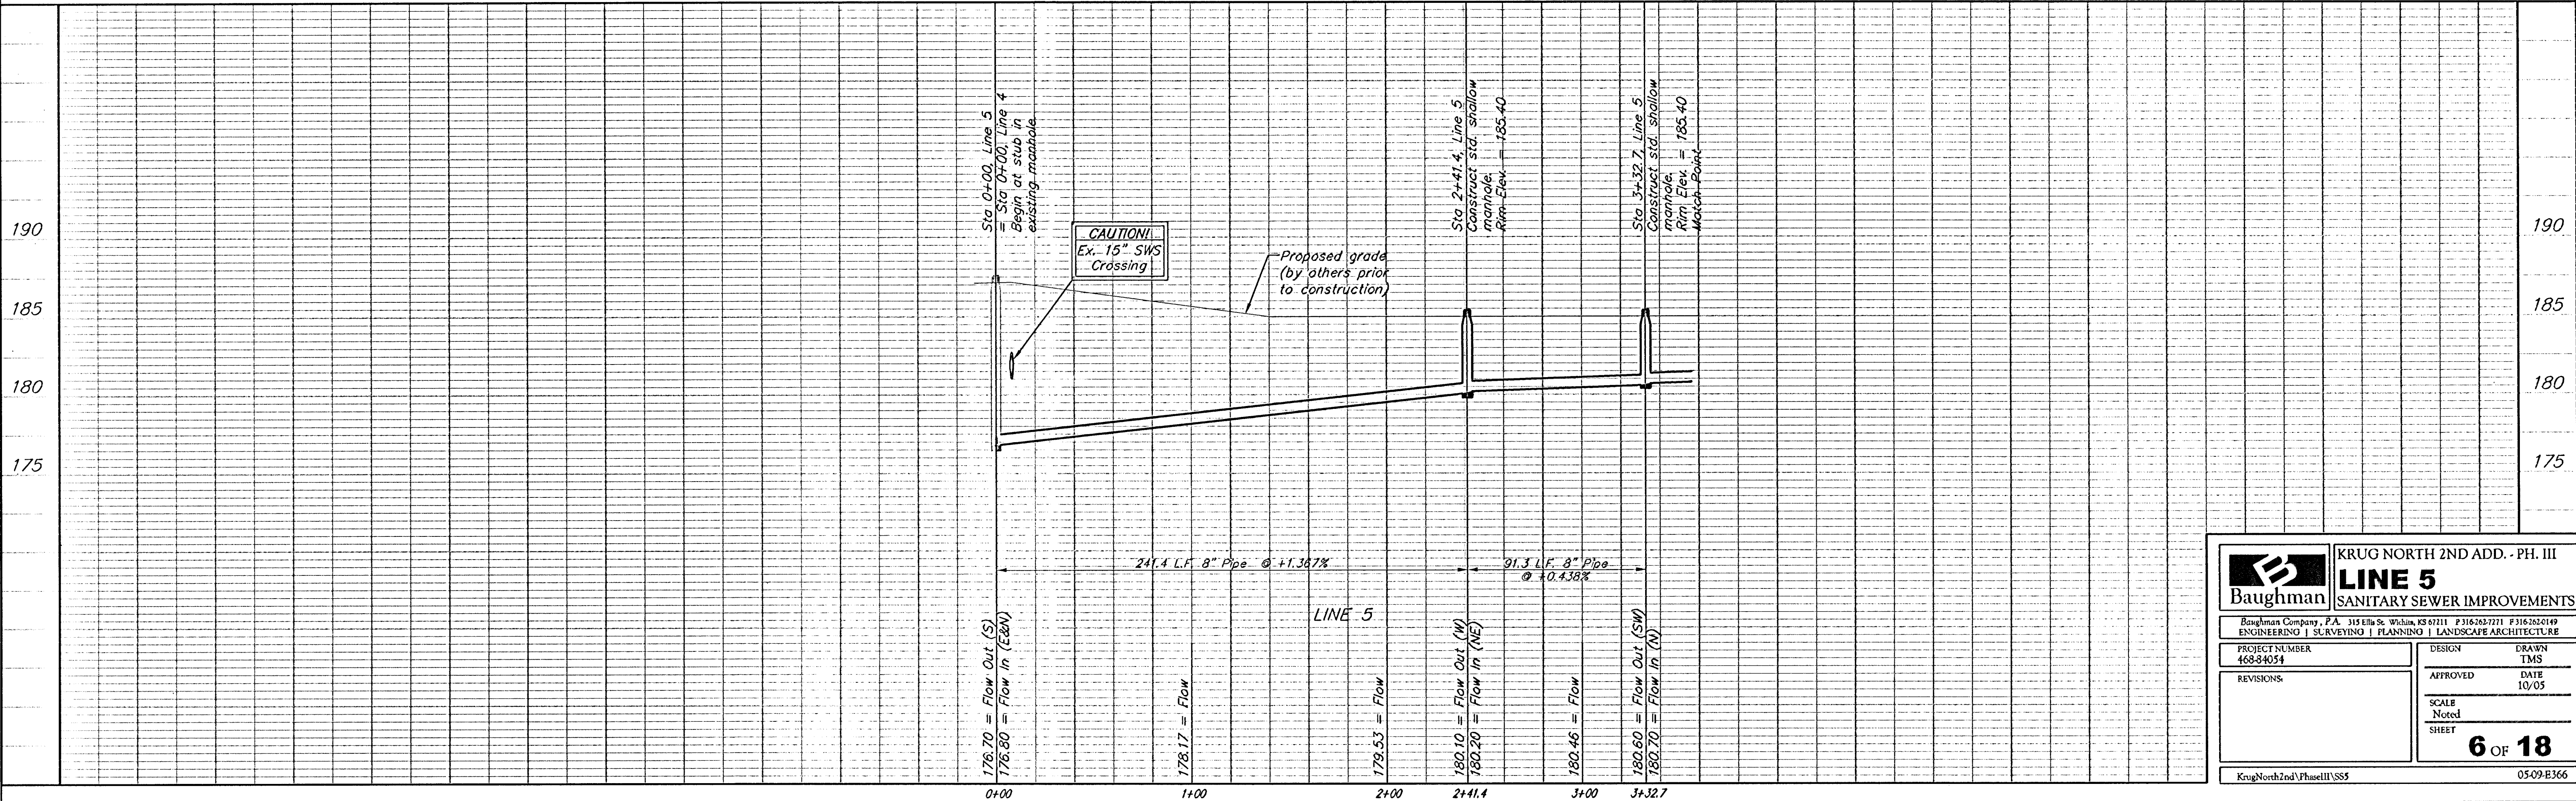
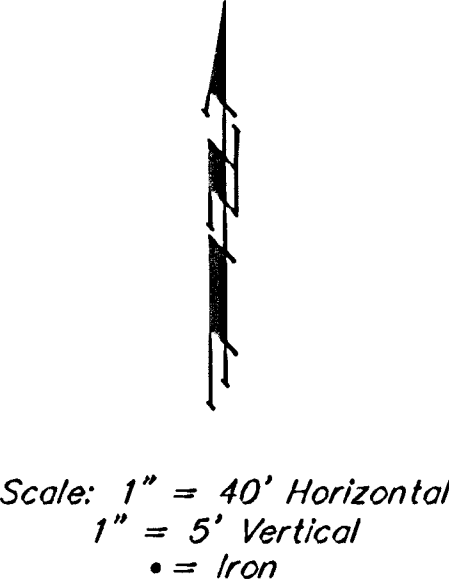


BENCHMARK:
BM #1: "□" Cut in middle of
N headwall of RCBG on 21st
St. North. 1004.3' W & 22.1'
N of SE Cor., SE 1/4, Sec. 2,
T-27-S, R-2-E.
Elev. = 173.23 City Datum

BM #2: "□" Cut at the SE
corner of the intersection of
Castle Rock & Castle Rock Ct.,
Krug North Addition.
Elev. = 183.50 City Datum

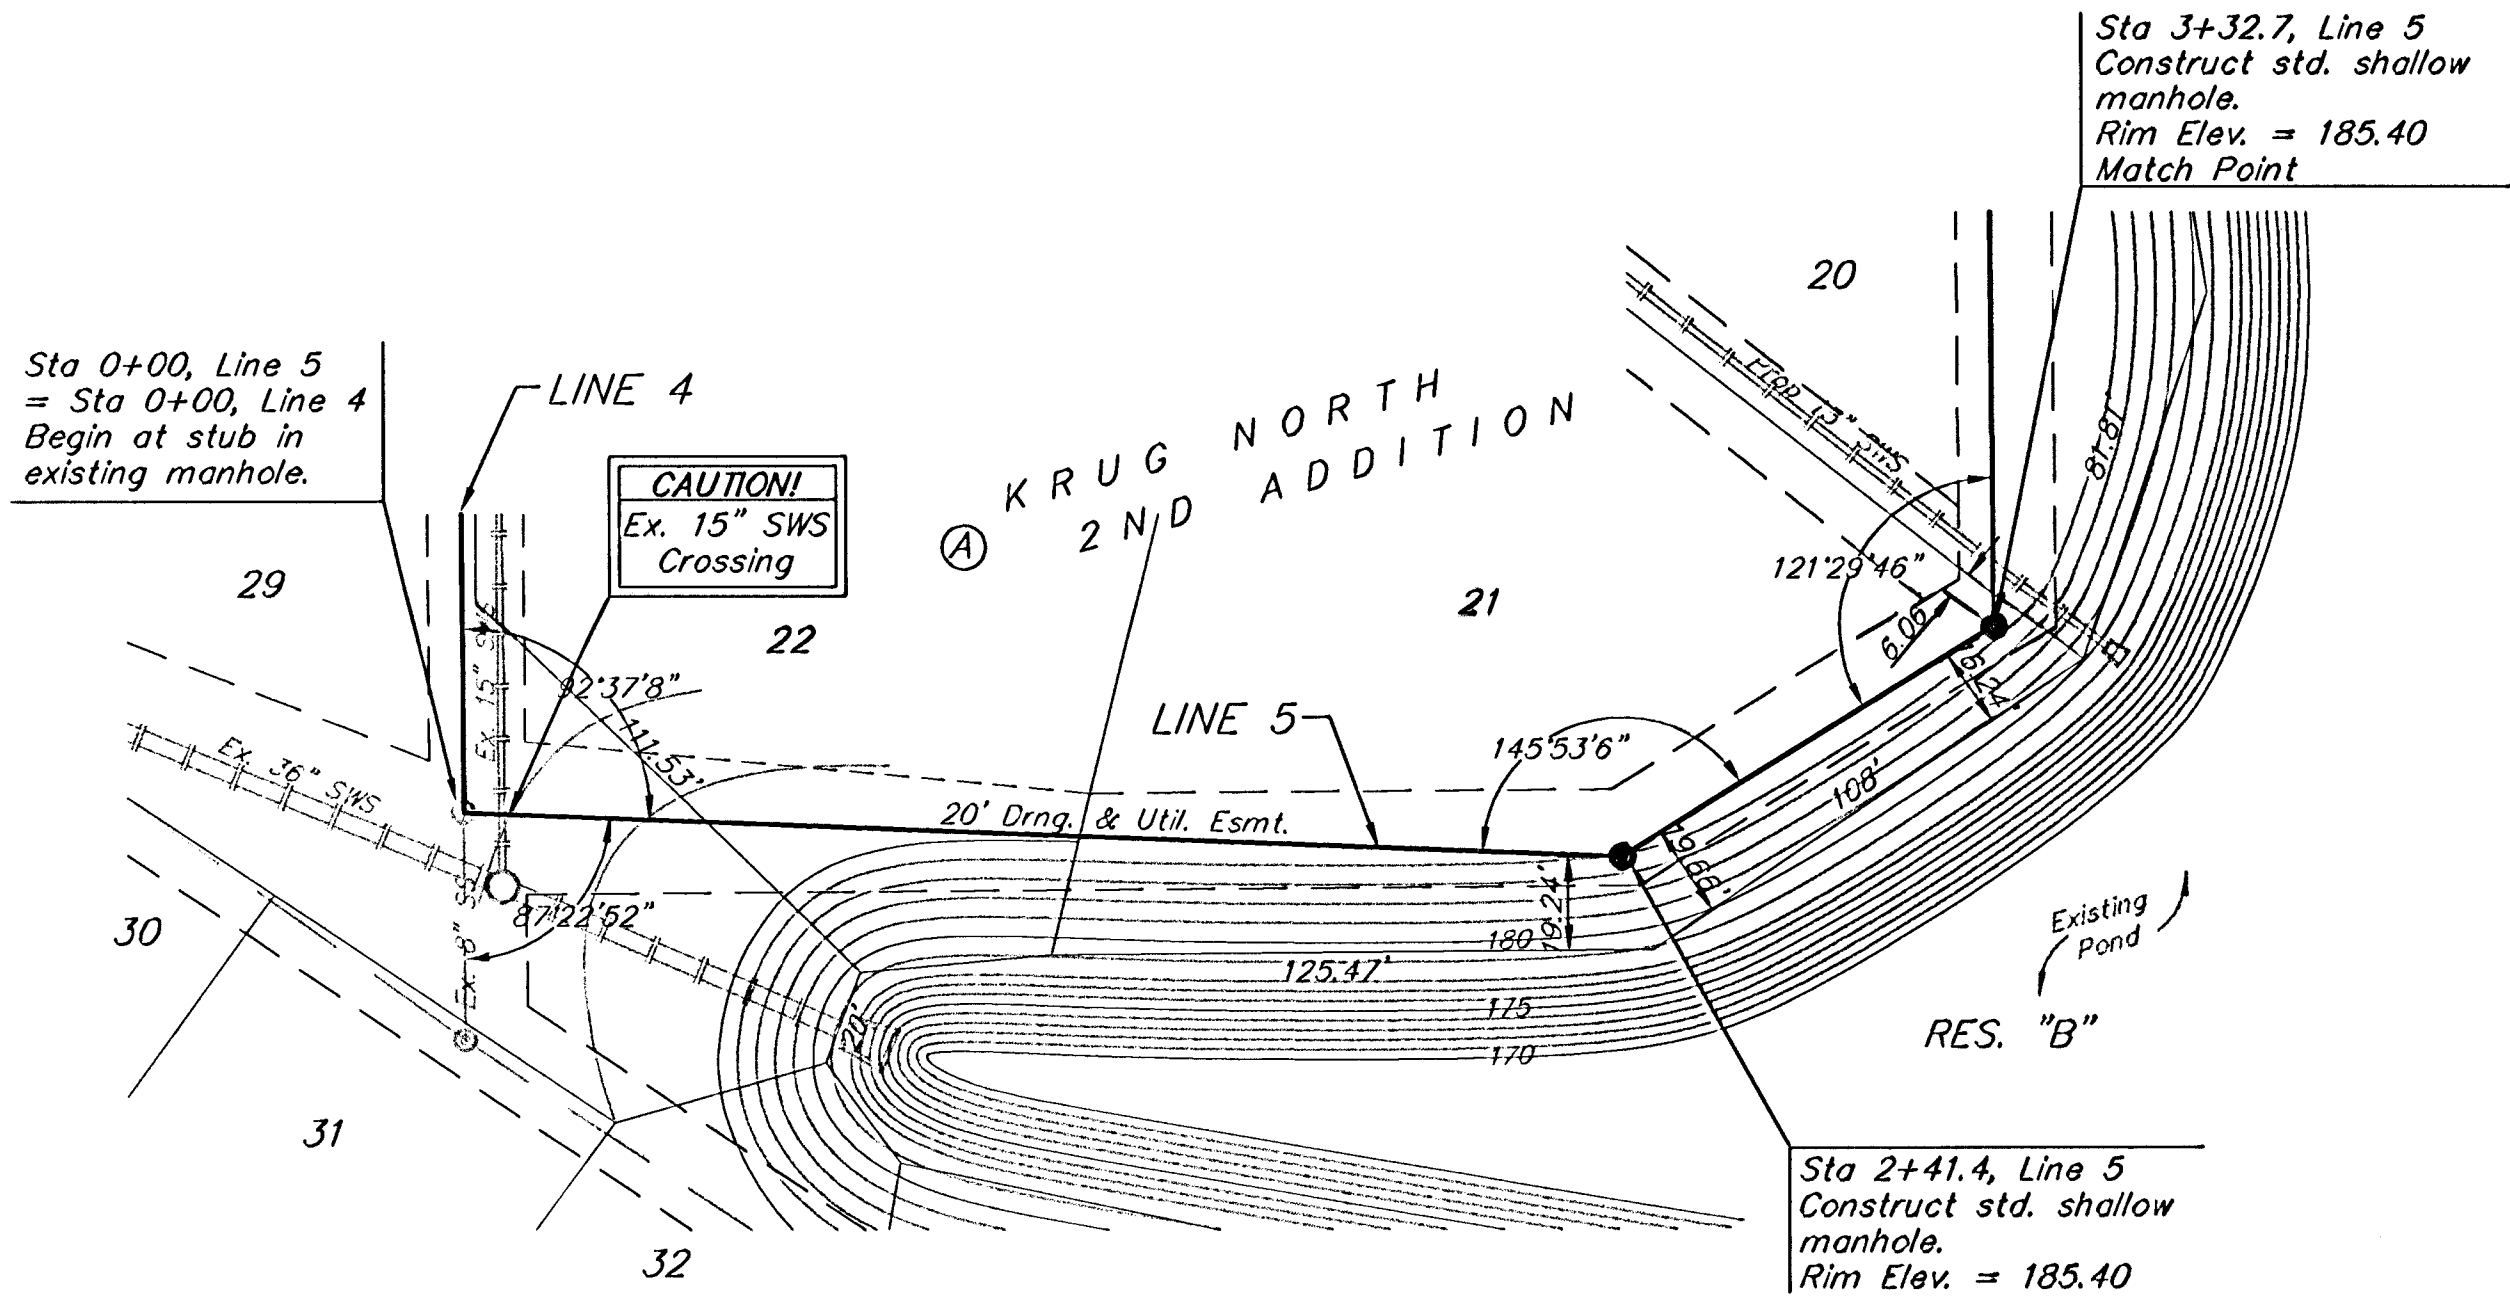

Baughman		KRUG NORTH 2ND ADD. - PH. III	
LINE 5		SANITARY SEWER IMPROVEMENTS	
Baughman Company, P.A. 315 Ellis St. Wichita, KS 67211 P 3162627271 F 3162620149 ENGINEERING SURVEYING PLANNING LANDSCAPE ARCHITECTURE			
PROJECT NUMBER 46834054		DESIGN DRAWN TMS	
REVISIONS:		APPROVED DATE 10/05	
		SCALE Noted SHEET	
		6 OF 18	
KrugNorth2nd\PhaseIII\SS5		05-09-B366	