



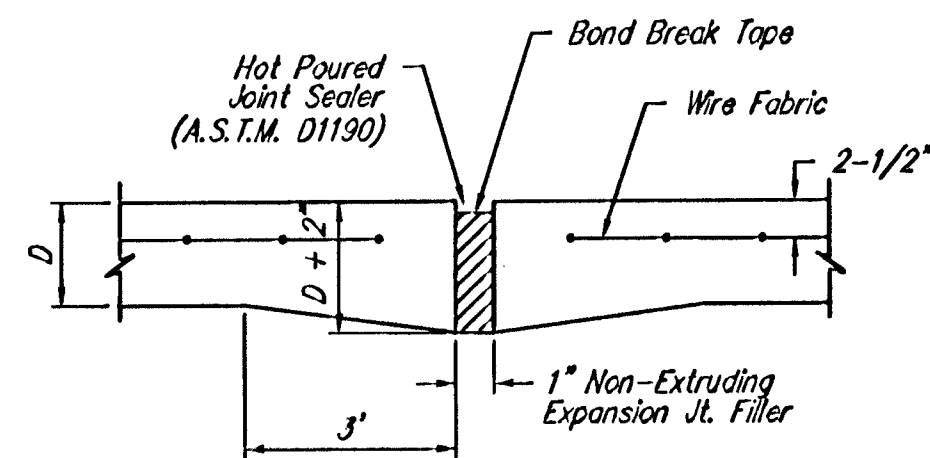


EXPANSION JOINT


NOTE: Extra Thickness to be Subsidiary to Price of Square Yards Pavement

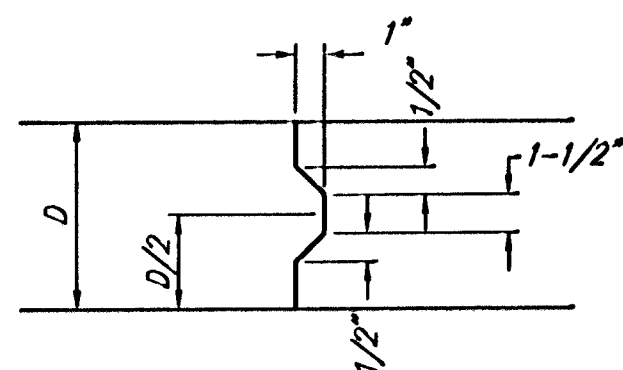


KEYWAY DETAIL

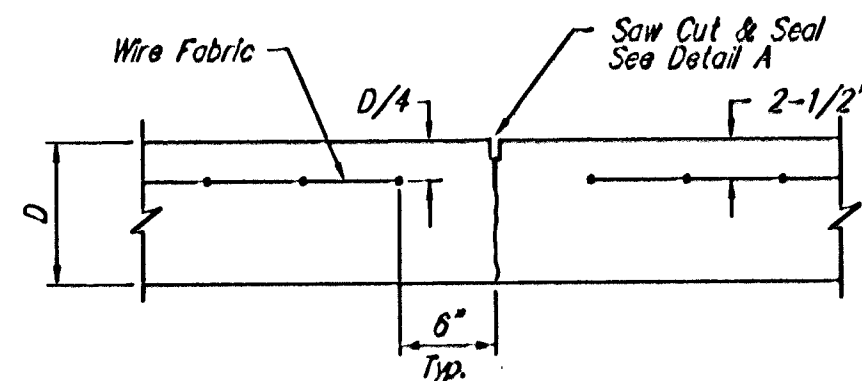


CONTRACTION JOINT DETAIL (C.J.)

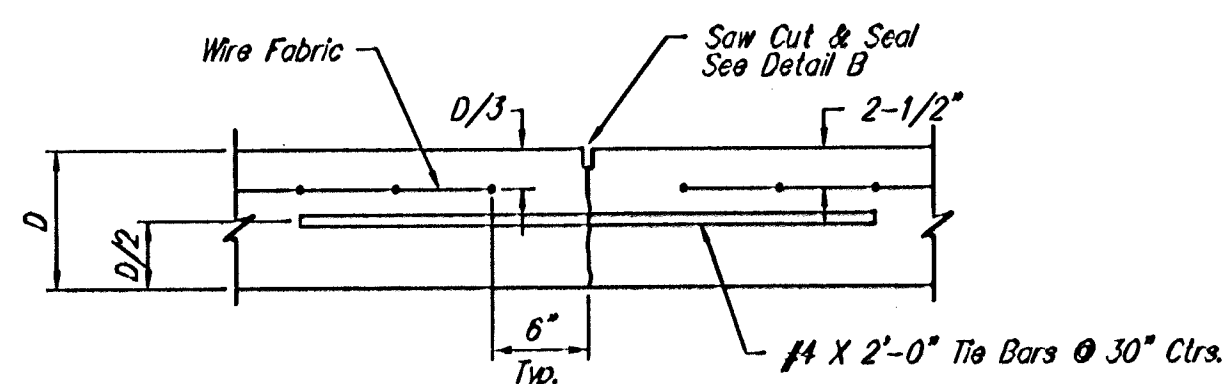


LONGITUDINAL JOINT DETAIL (L.J.)

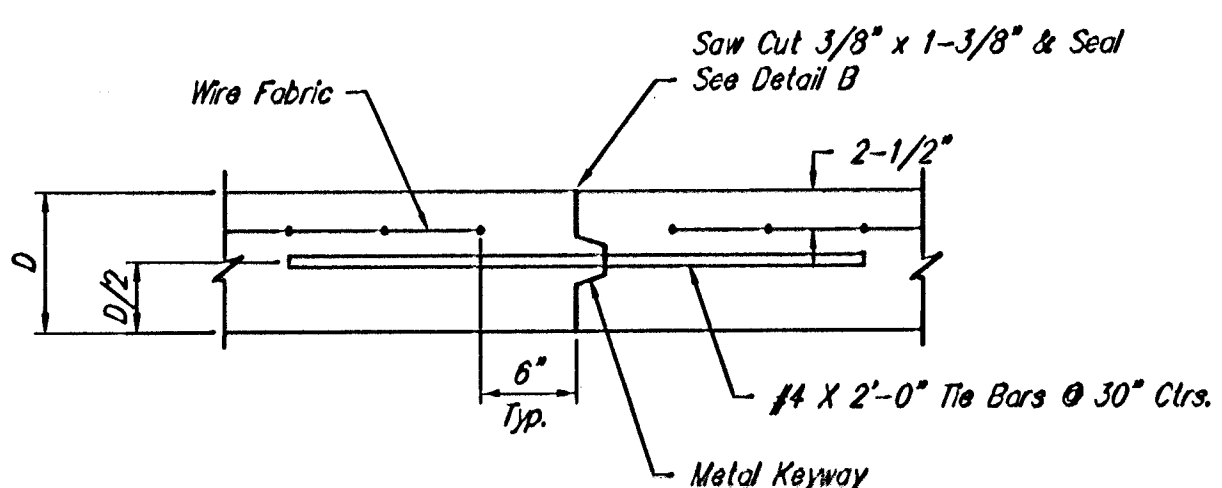


OPTIONAL LONGITUDINAL JOINT DETAIL (L.J.) (CONSTRUCTION JOINT)

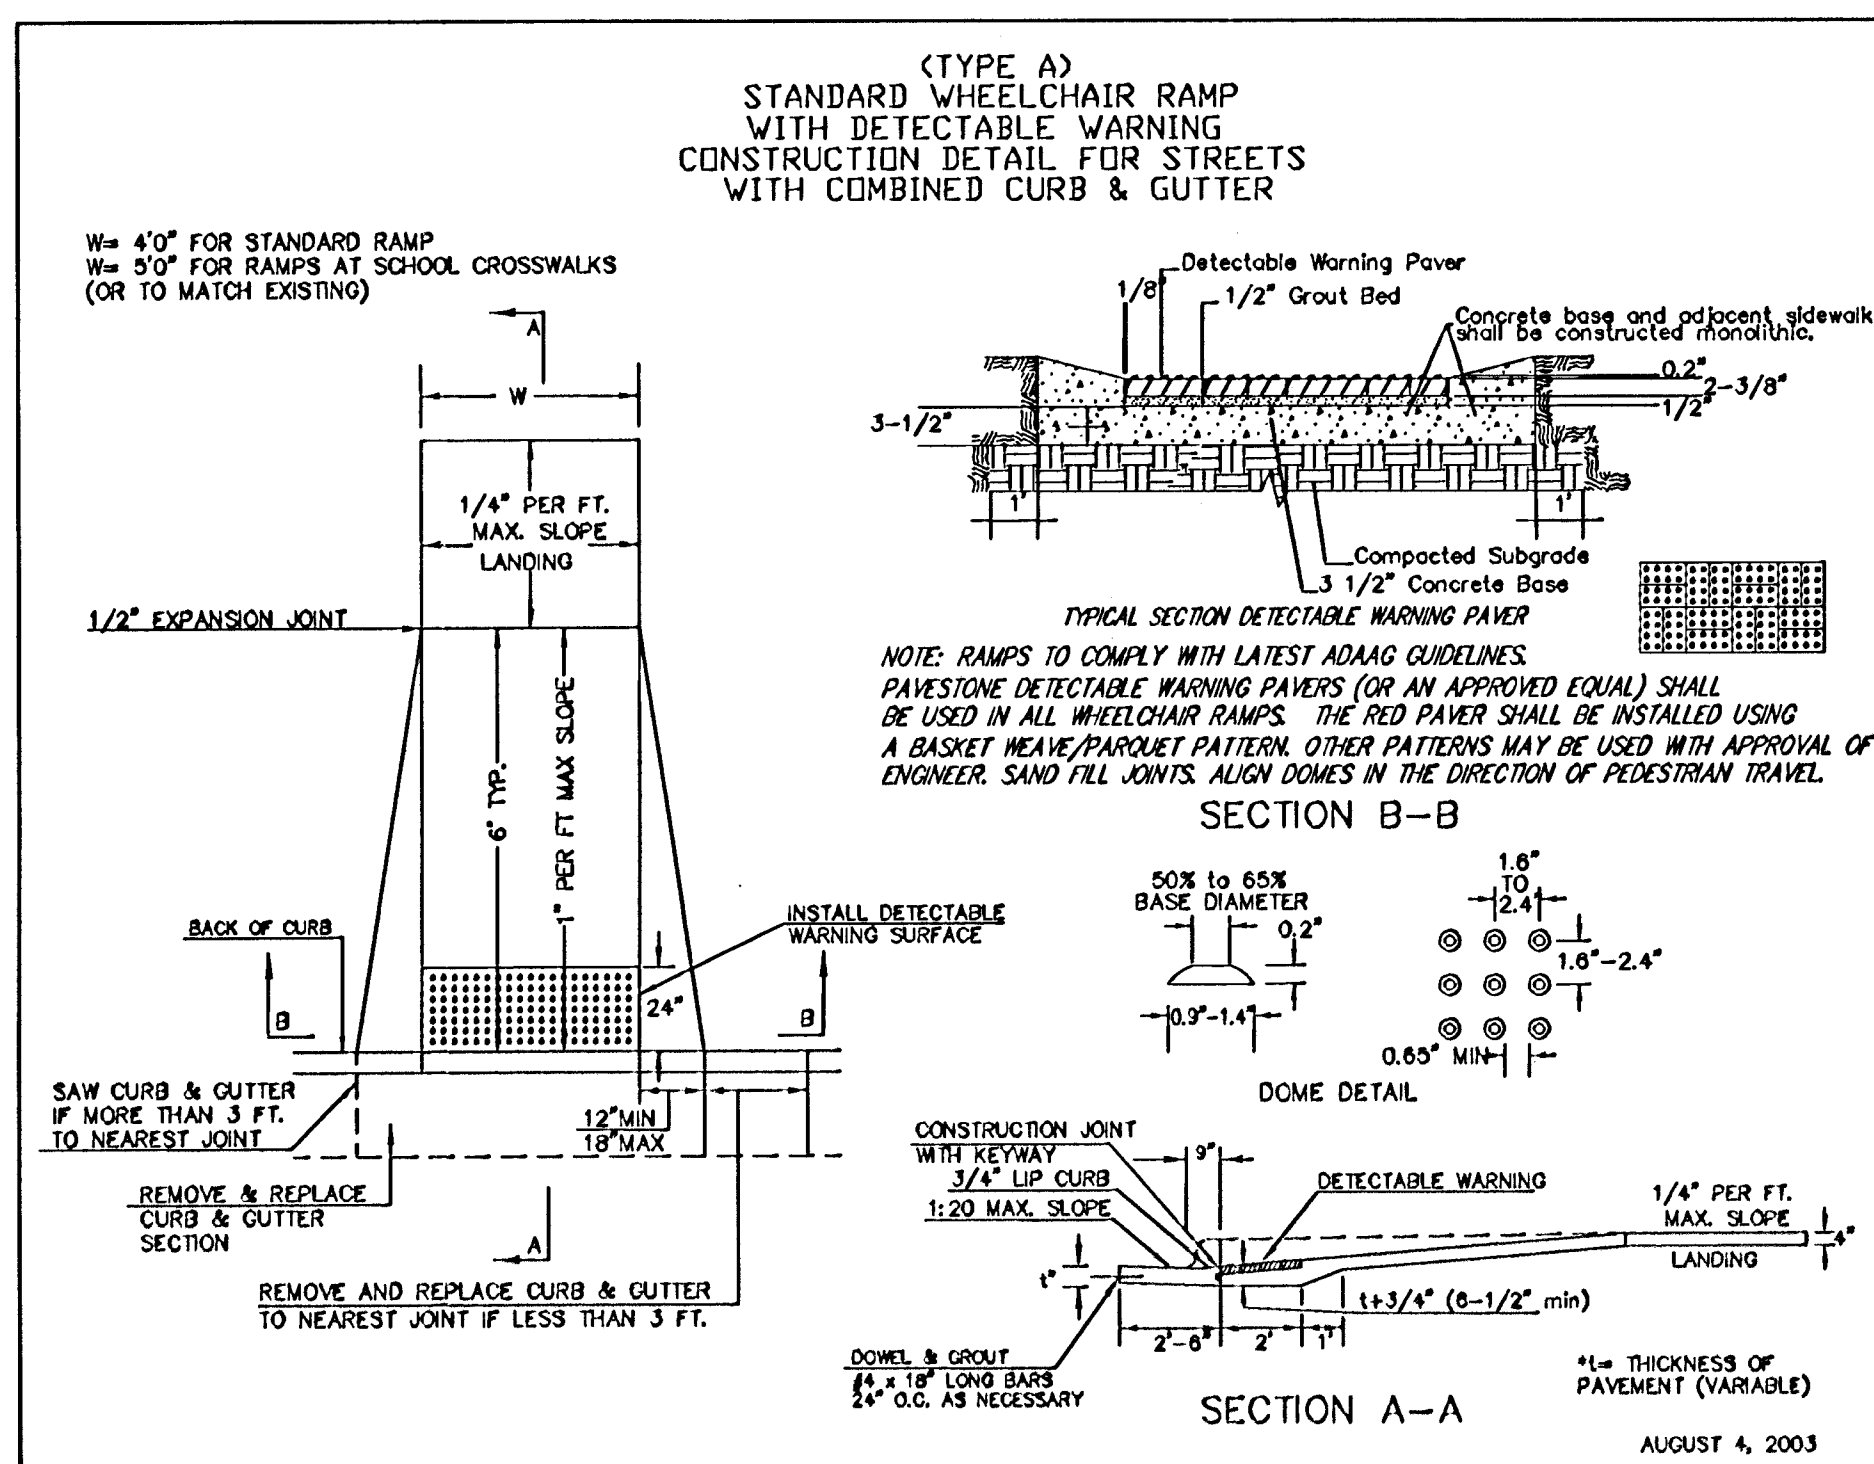


WHEELCHAIR RAMP DETAIL

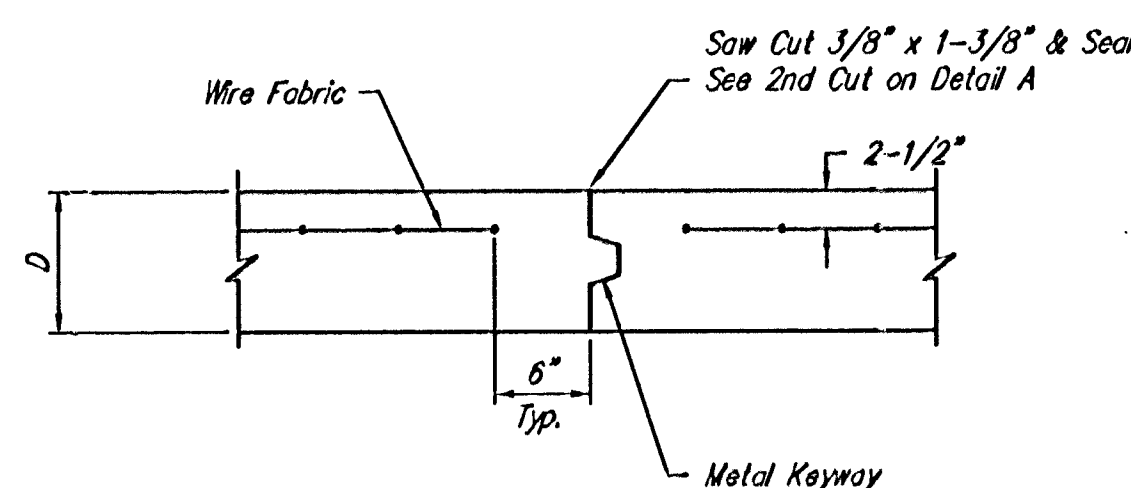


OPTIONAL CONTRACTION JOINT (CONSTRUCTION JOINT)

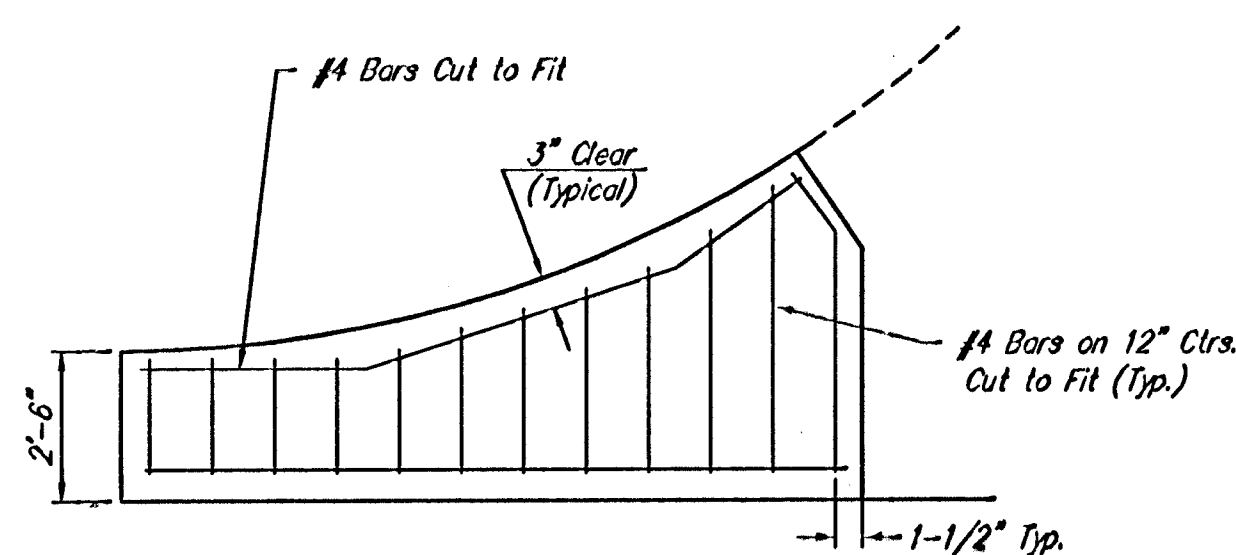





WING REINFORCING DETAIL

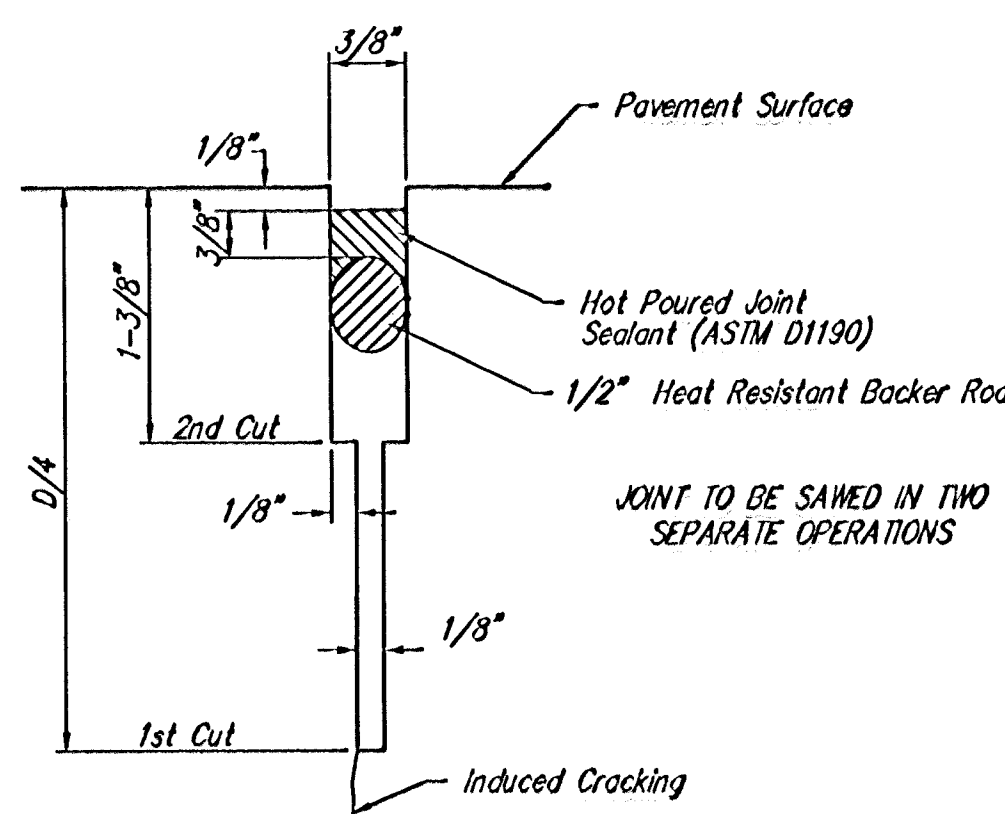

SAW JOINT DETAIL "A"

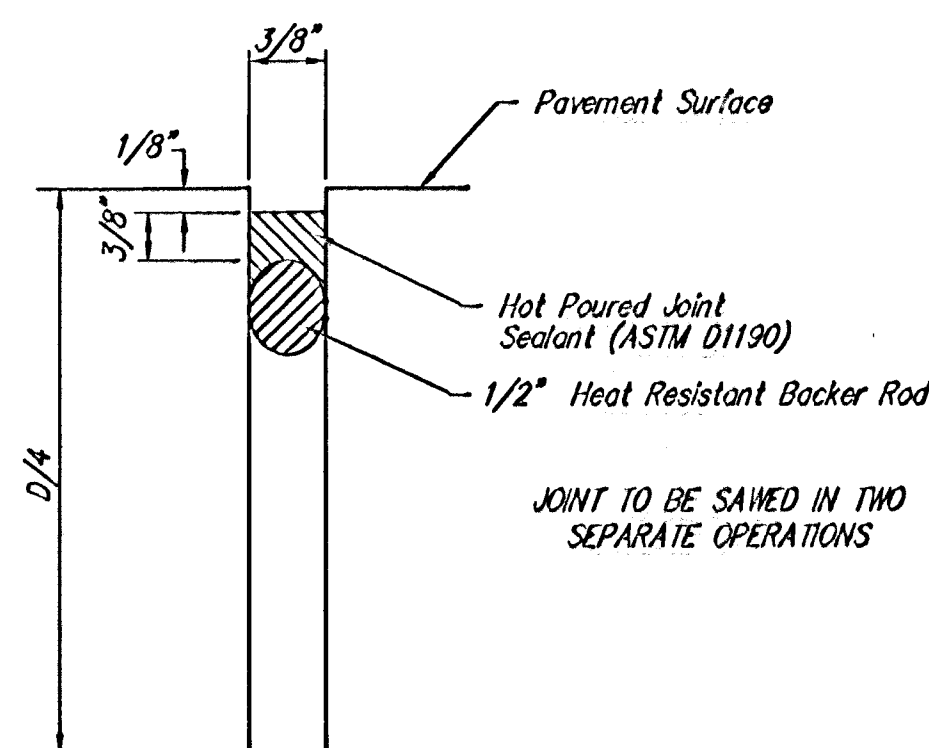

SAW JOINT DETAIL "B"

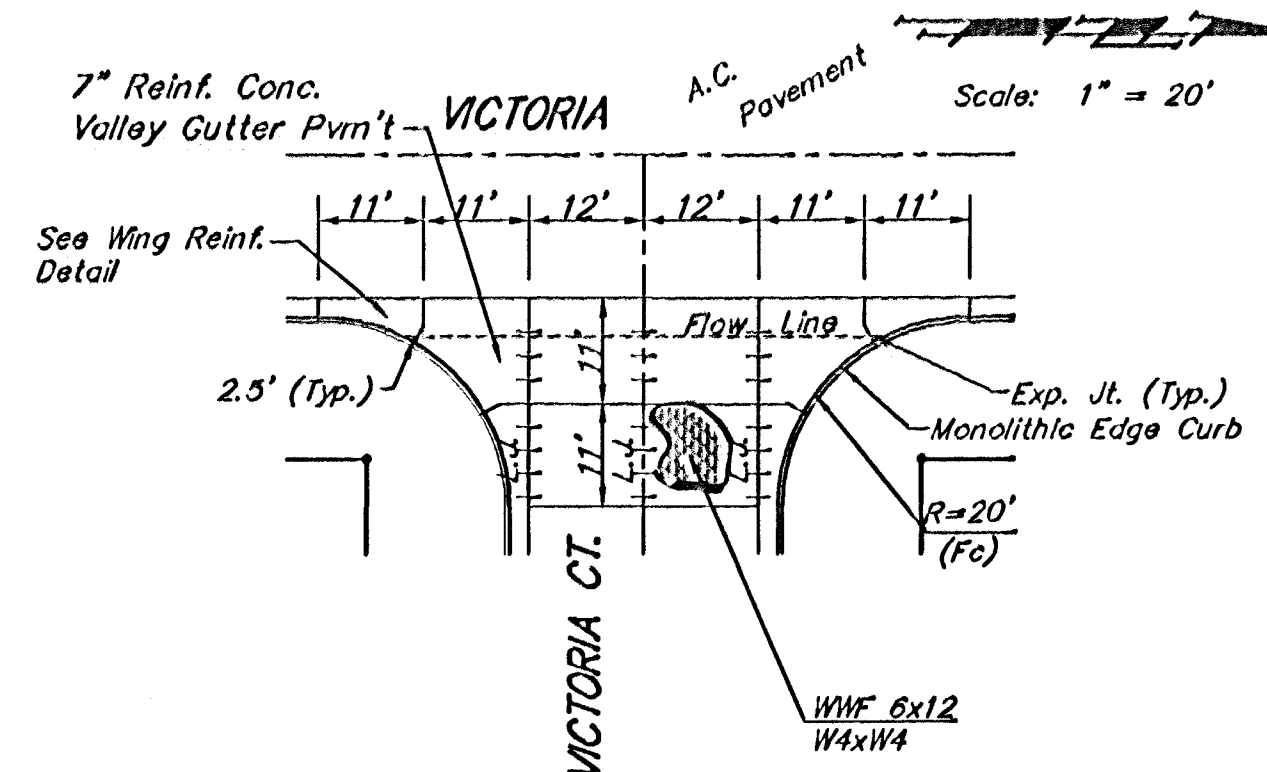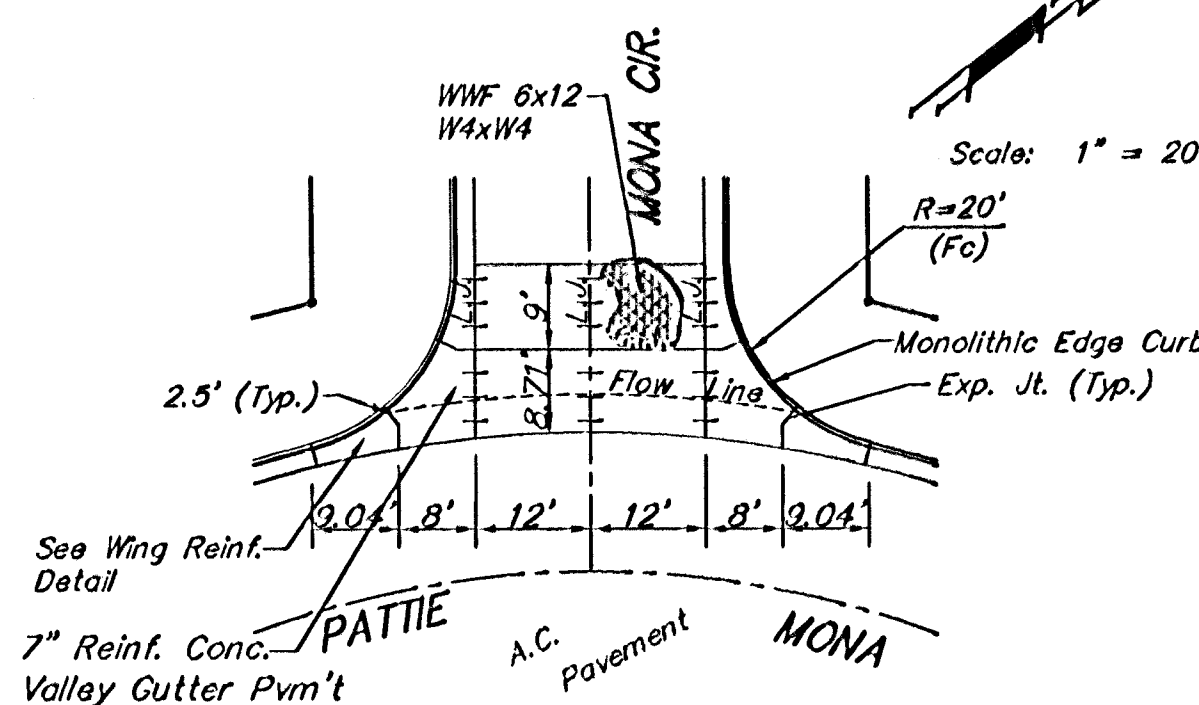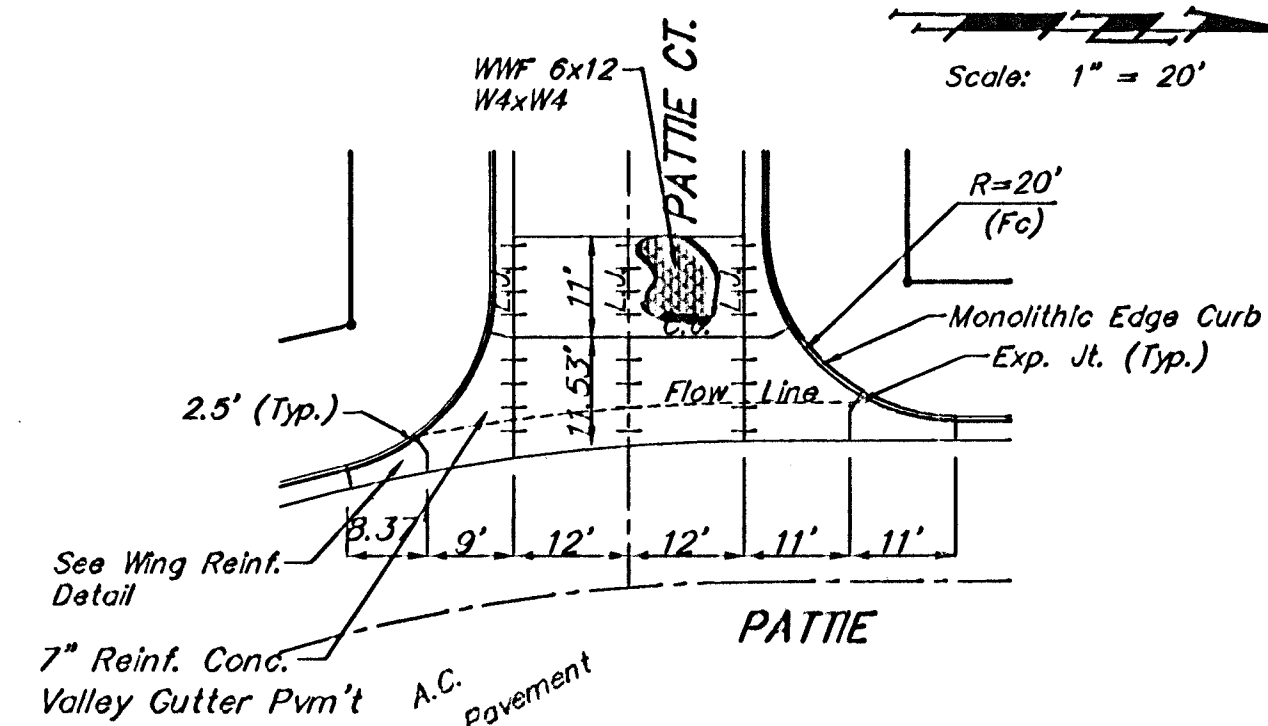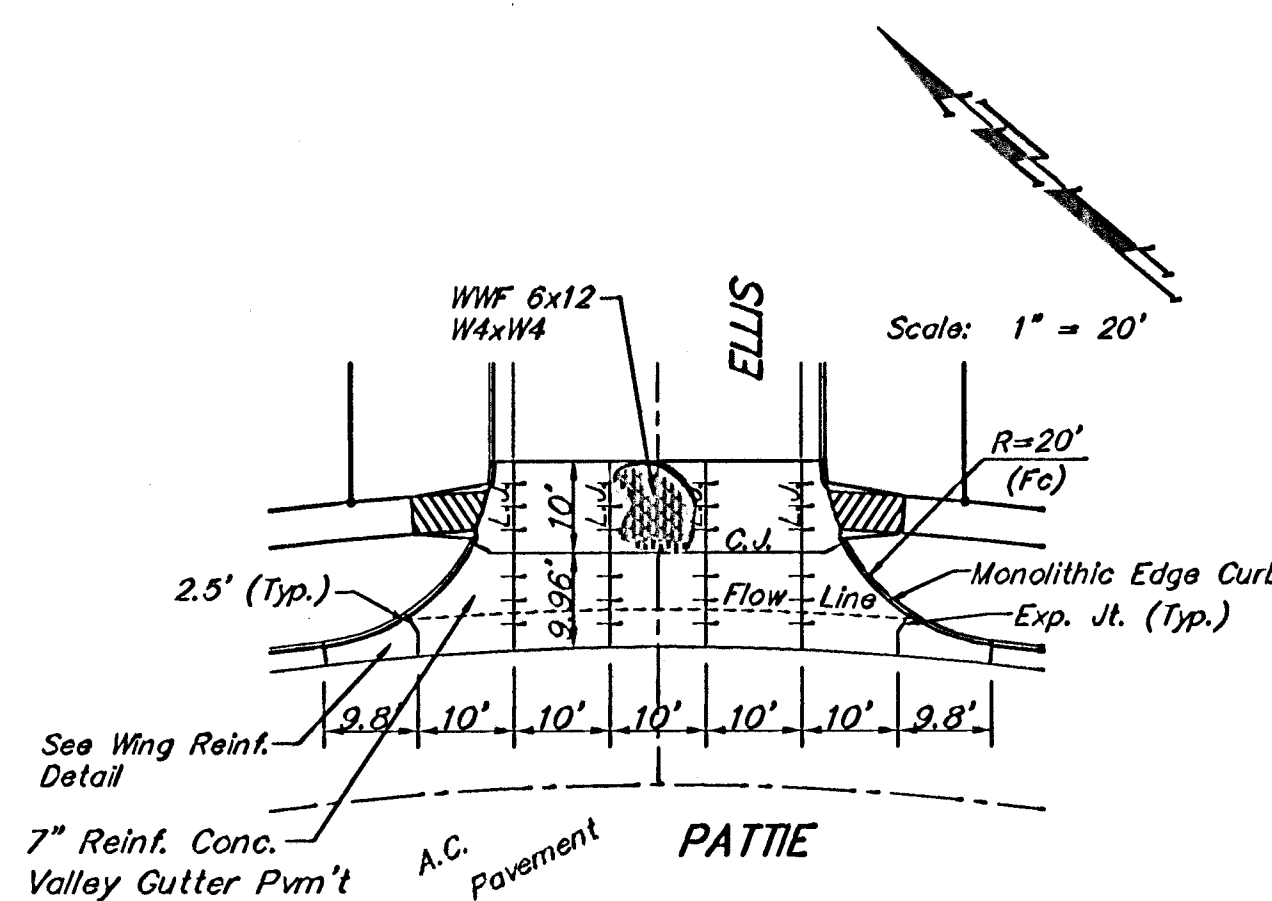

NOTE: 6" X 12" W4XW4 Wire Fabric Reinforcing Shall Be Placed So That The Wires With The 6" Spacing Will Run Parallel With The Longitudinal Joints.

Baughman		RIVENDALE ADDITION - PHASE II	
PROJECT NUMBER		DESIGN	
472-83867		STAFF	STAFF
REVISIONS		APPROVED	DATE
		SCALE	02/05
		NONE	
		SHEET	
		5 OF 28	
Rivendale/Phase II/Vgdetail		05-01-E138	