


Benchmark:
City of Wichita Benchmark Disc,
Hydraulic and 55th Street South,
42.00' North of Centerline, 40.70'
West of Centerline, 3.70' North of
centerline of Power Pole, 58.20'
Northwest of Southeast Corner, Sec.
21, Twp. 28-S, R-1-E.
Elev. = 76.19 City Datum
Elev. = 1263.59 (NGVD29)

Scale: 1" = 20'
• = Iron

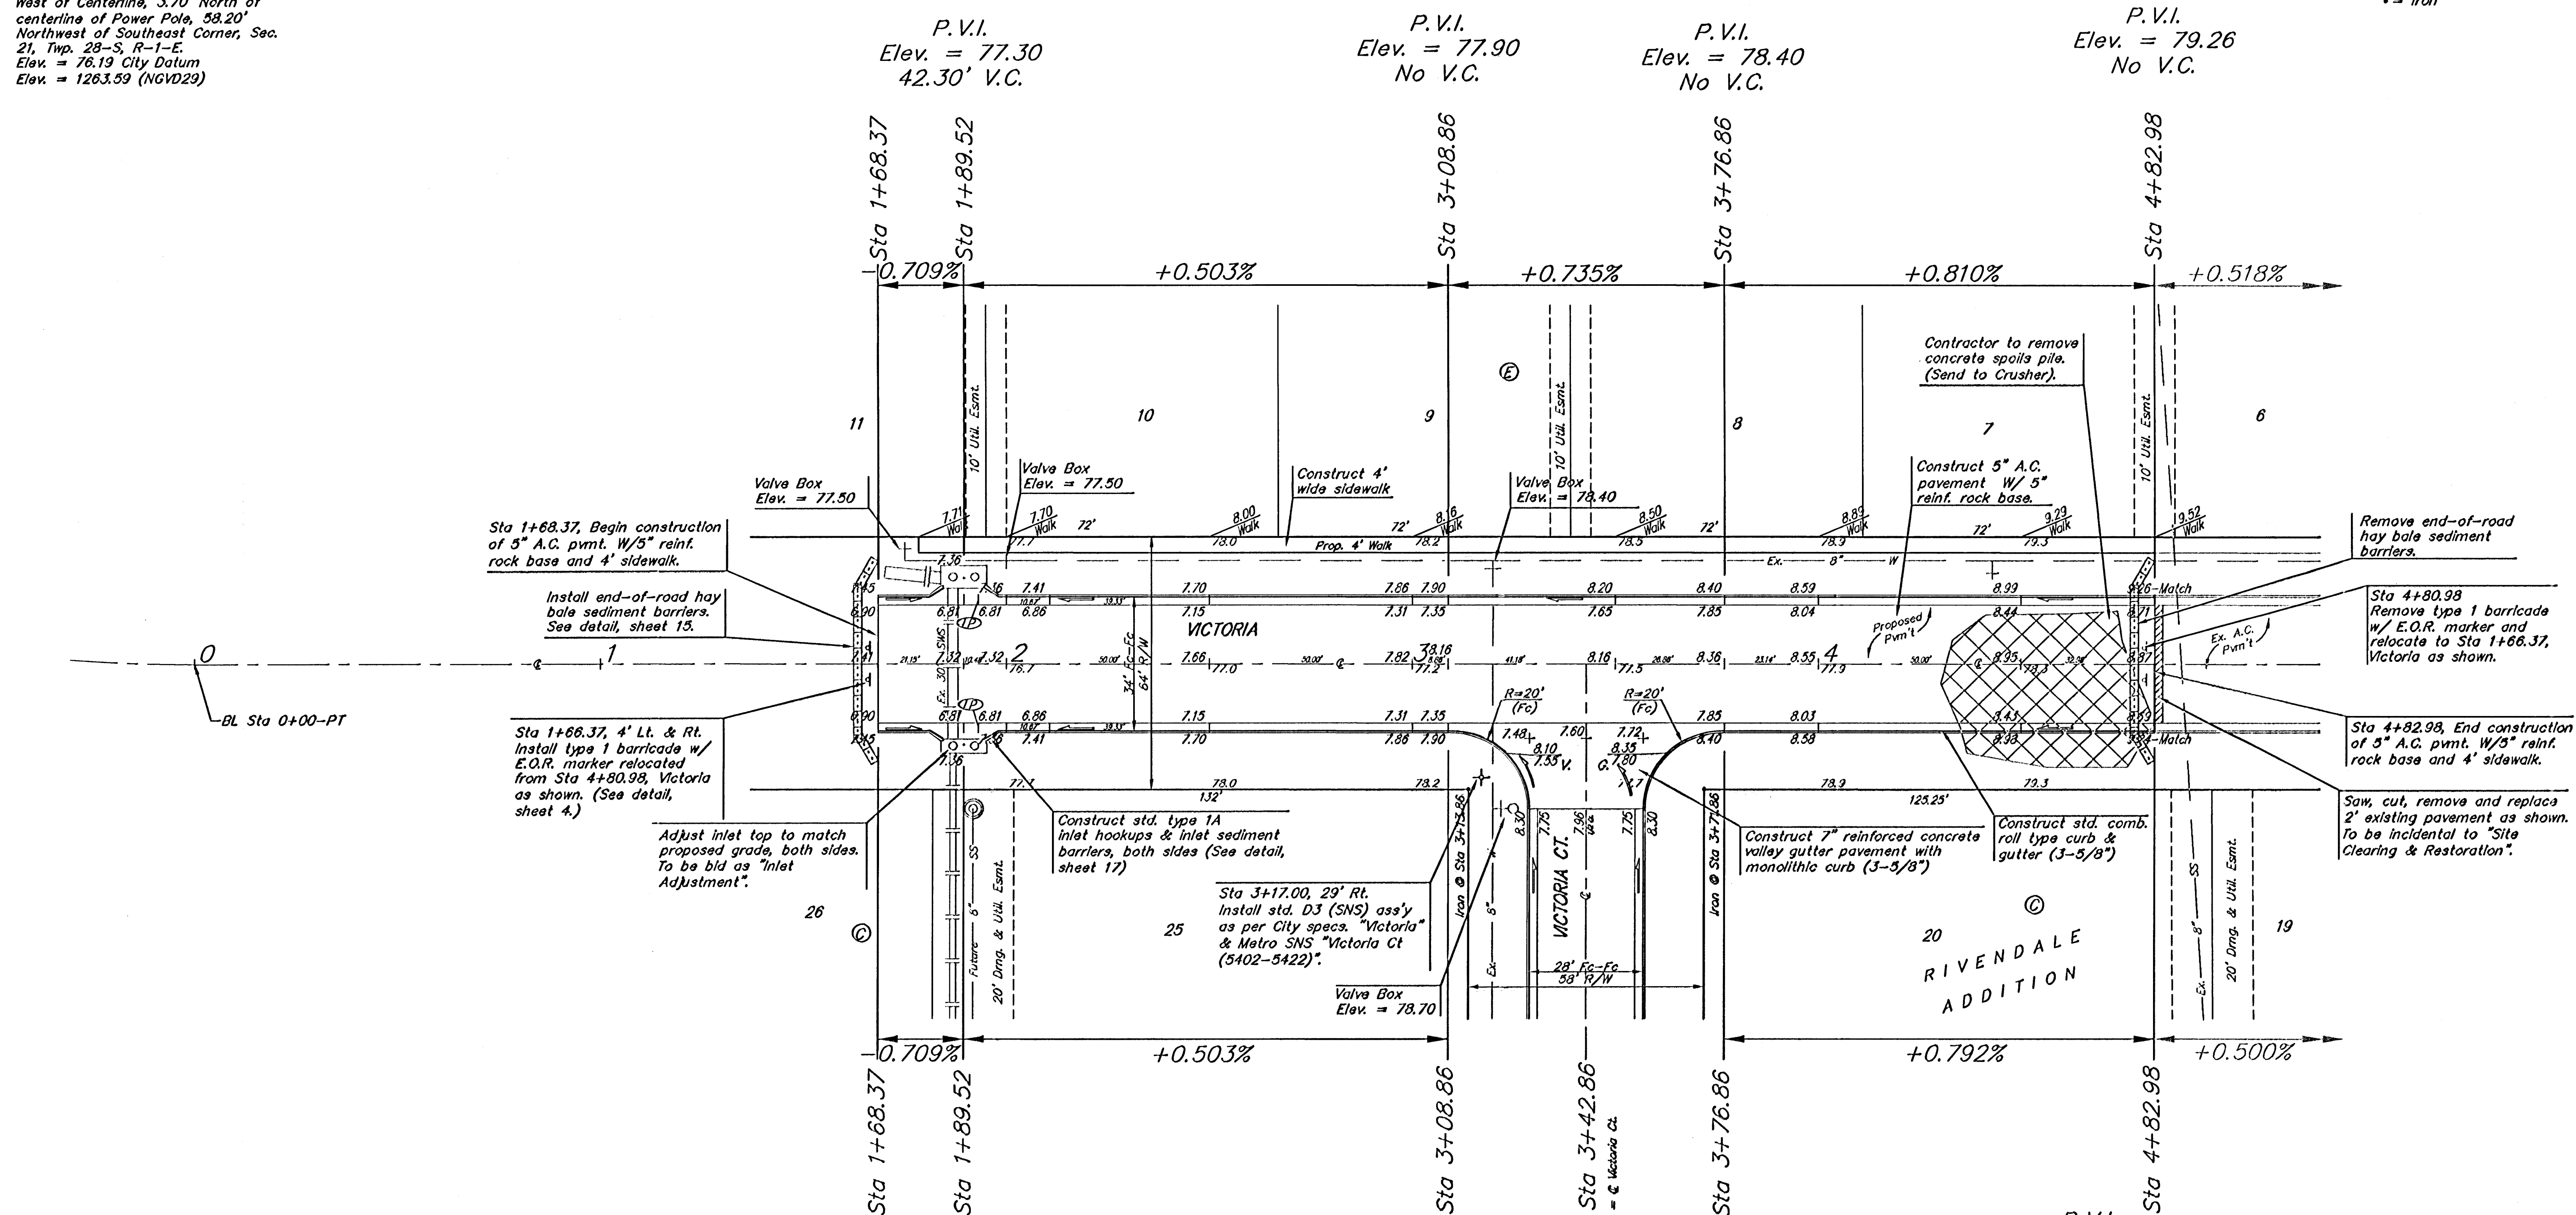

Subdivision Bench Marks		
Street & Station	Location Description	Elevation
Pattie Ct. 3+54.24, 14.25' Lt.	Adjacent to Fire Hydrant at the Southeast corner of Lot 43, Block B	
Mona Cir. 3+03.54, 14.25' Rt.	Adjacent to Fire Hydrant at the Northeast corner of Lot 44, Block B	
Victoria Ct. 0+37.00, 14.25' Rt.	Adjacent to Fire Hydrant at the Northwest corner of Lot 25, Block C	

P.V.I.
Elev. = 77.30
42.30' V.C.

P.V.I.
Elev. = 79.24
No V.C.

NOTE: ROLL TYPE CURB & GUTTER TO BE CONSTRUCTED ON THE PAVEMENT SHOWN ON THIS SHEET. TOP OF CURB ELEVATIONS ARE GIVEN FOR FULL HEIGHT CURB.

BAUGHMAN Baughman Company, P.A. 315 E. 11th & W. 10th, N 87111 P 316-262-7771 F 316-262-7749 ENGINEERING SURVEYING PLANNING LANDSCAPE ARCHITECTURE		RIVENDALE ADDITION - PHASE II	
		VICTORIA STA 1+68.37 TO STA 4+82.98	
PROJECT NUMBER 472-8387	DESIGN MIS	DRAWN TMS	DATE 02/05
REVISIONS	APPROVED	SCALE Noted	SHEET
			11 OF 28
Rivendale/Phase2/Std6		0501-E138	