


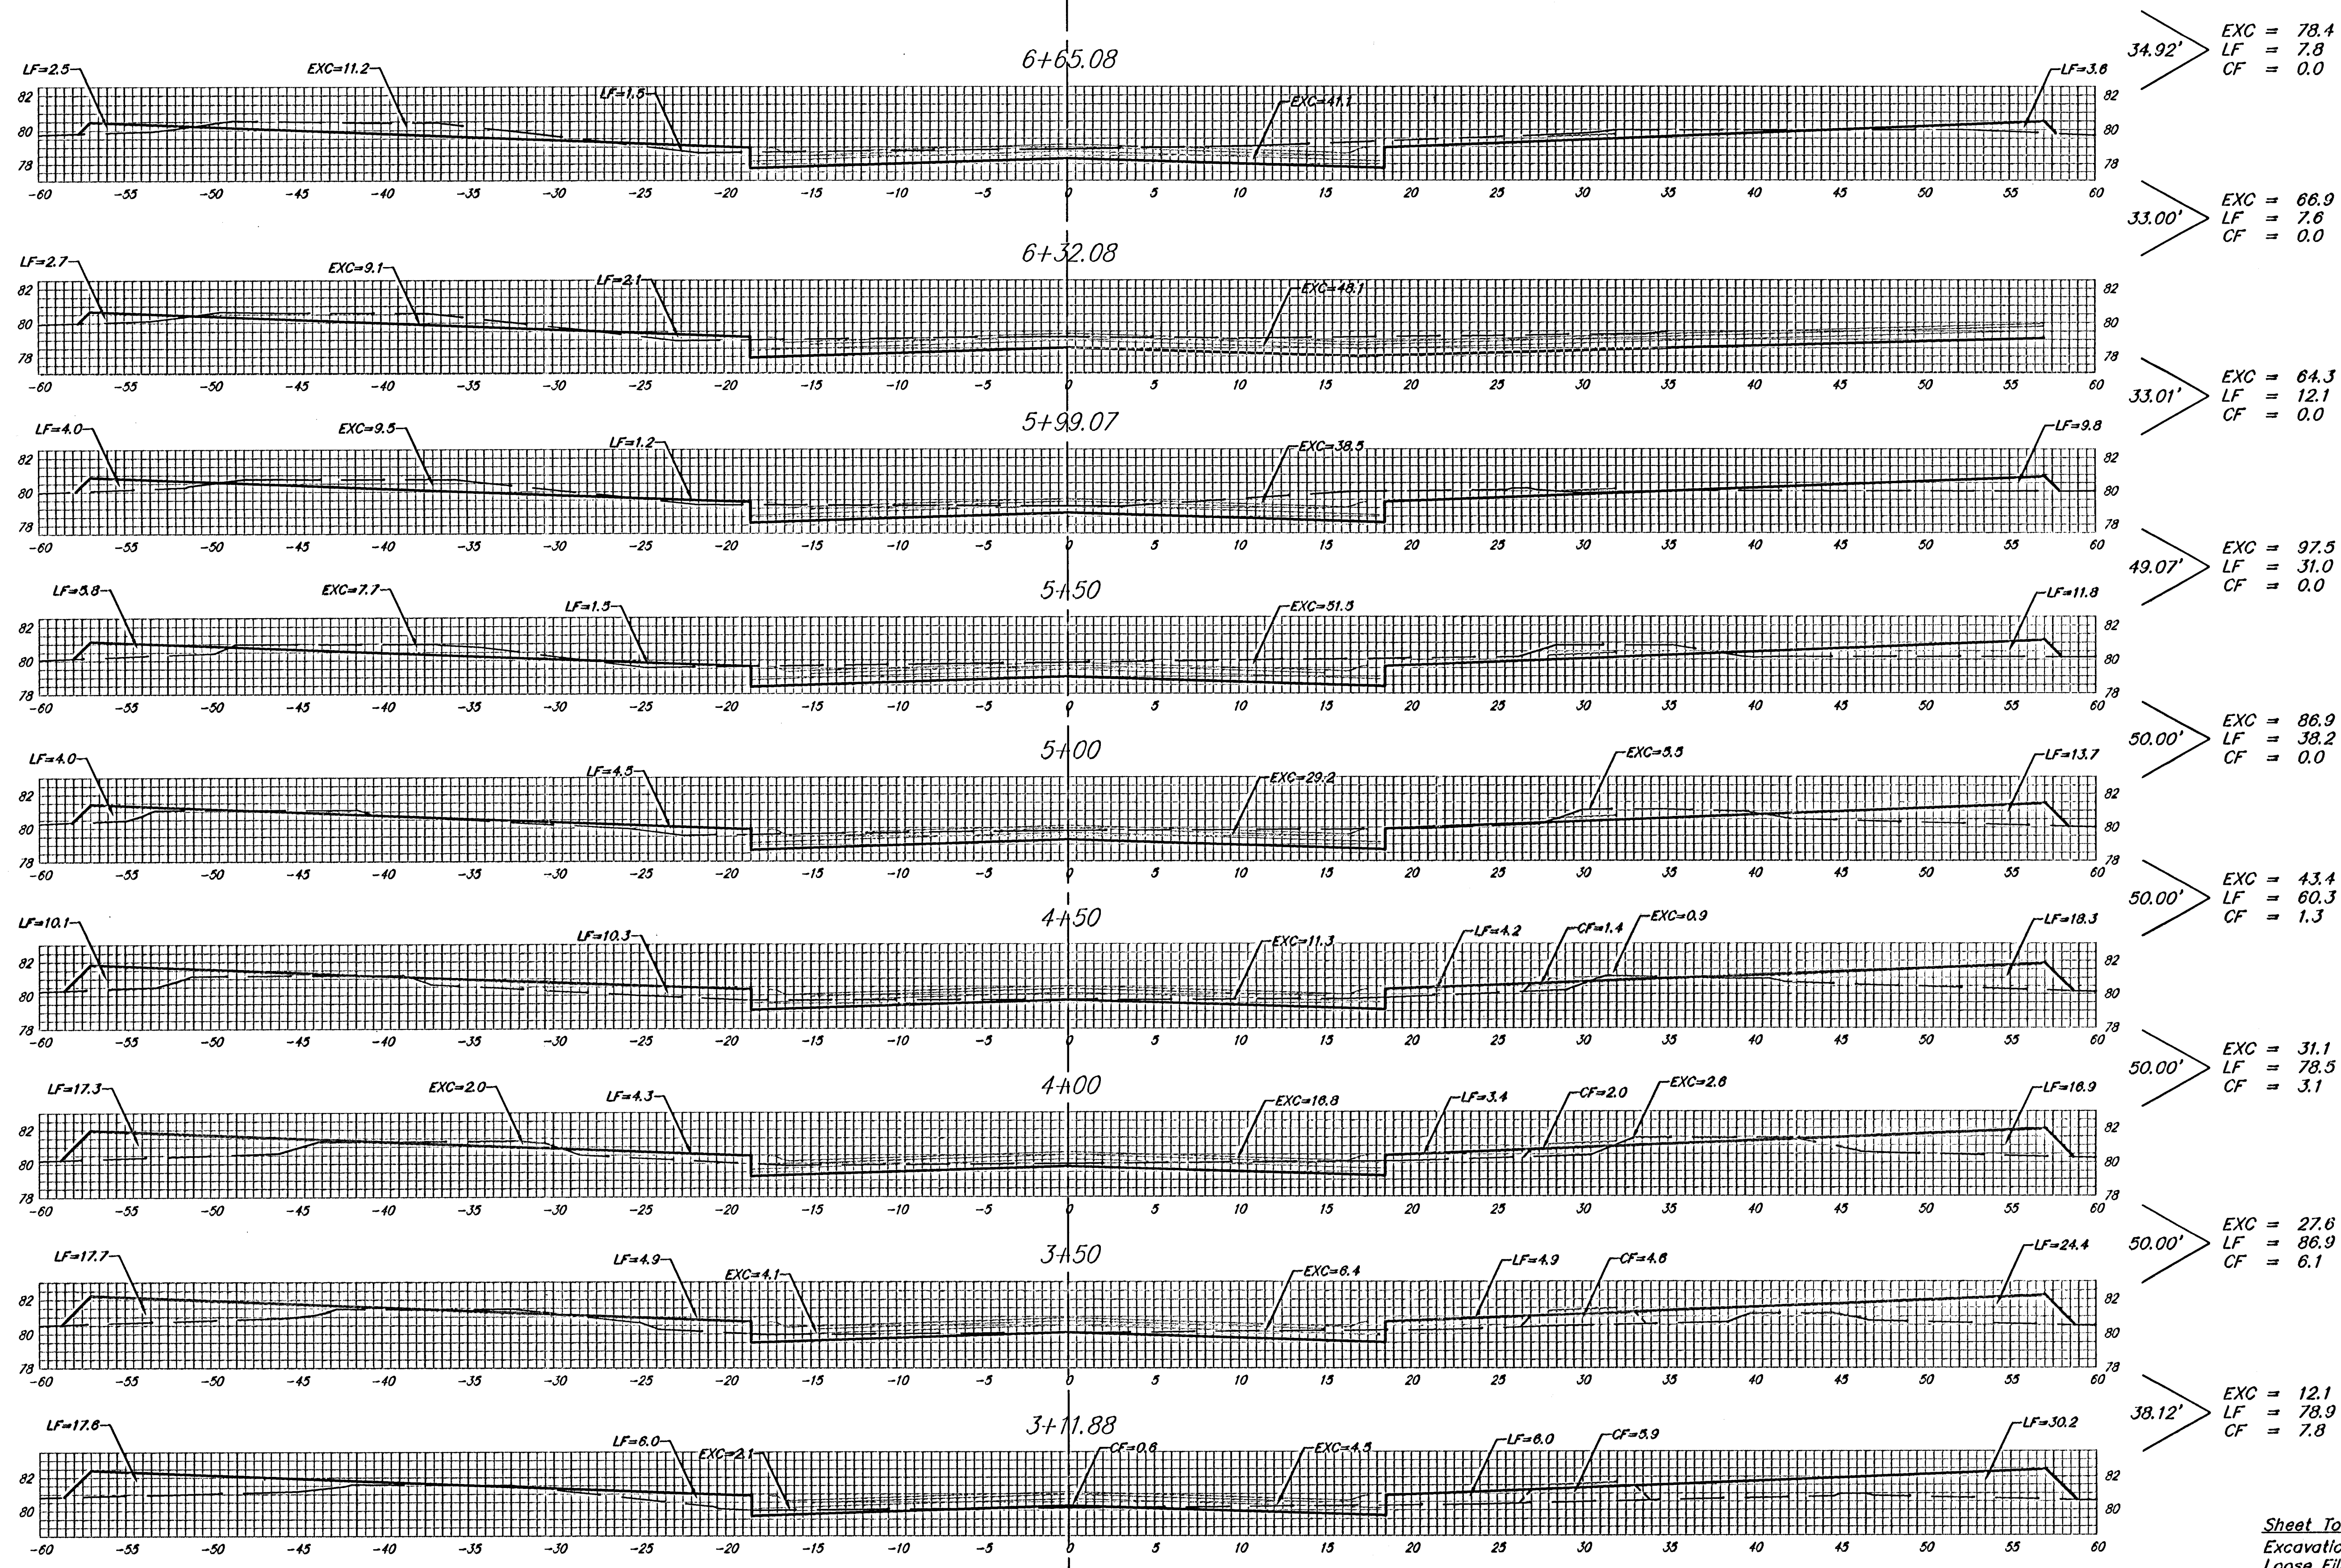

Sheet Totals:  
 Excavation = 508.2 C.Y.  
 Loose Fill = 401.3 C.Y.  
 Compacted Fill = 18.3 C.Y.

PATTIE  
 C



Baughman Company, P.A. 315 Ellis St. Wichita, KS 67211 P 316-262-7211 F 316-262-0414  
 ENGINEERING | SURVEYING | PLANNING | LANDSCAPE ARCHITECTURE  
 PROJECT NUMBER 471-83867 SHEET 19 OF 28  
 Rivendale/Phase 2/2S1 0501-E138