


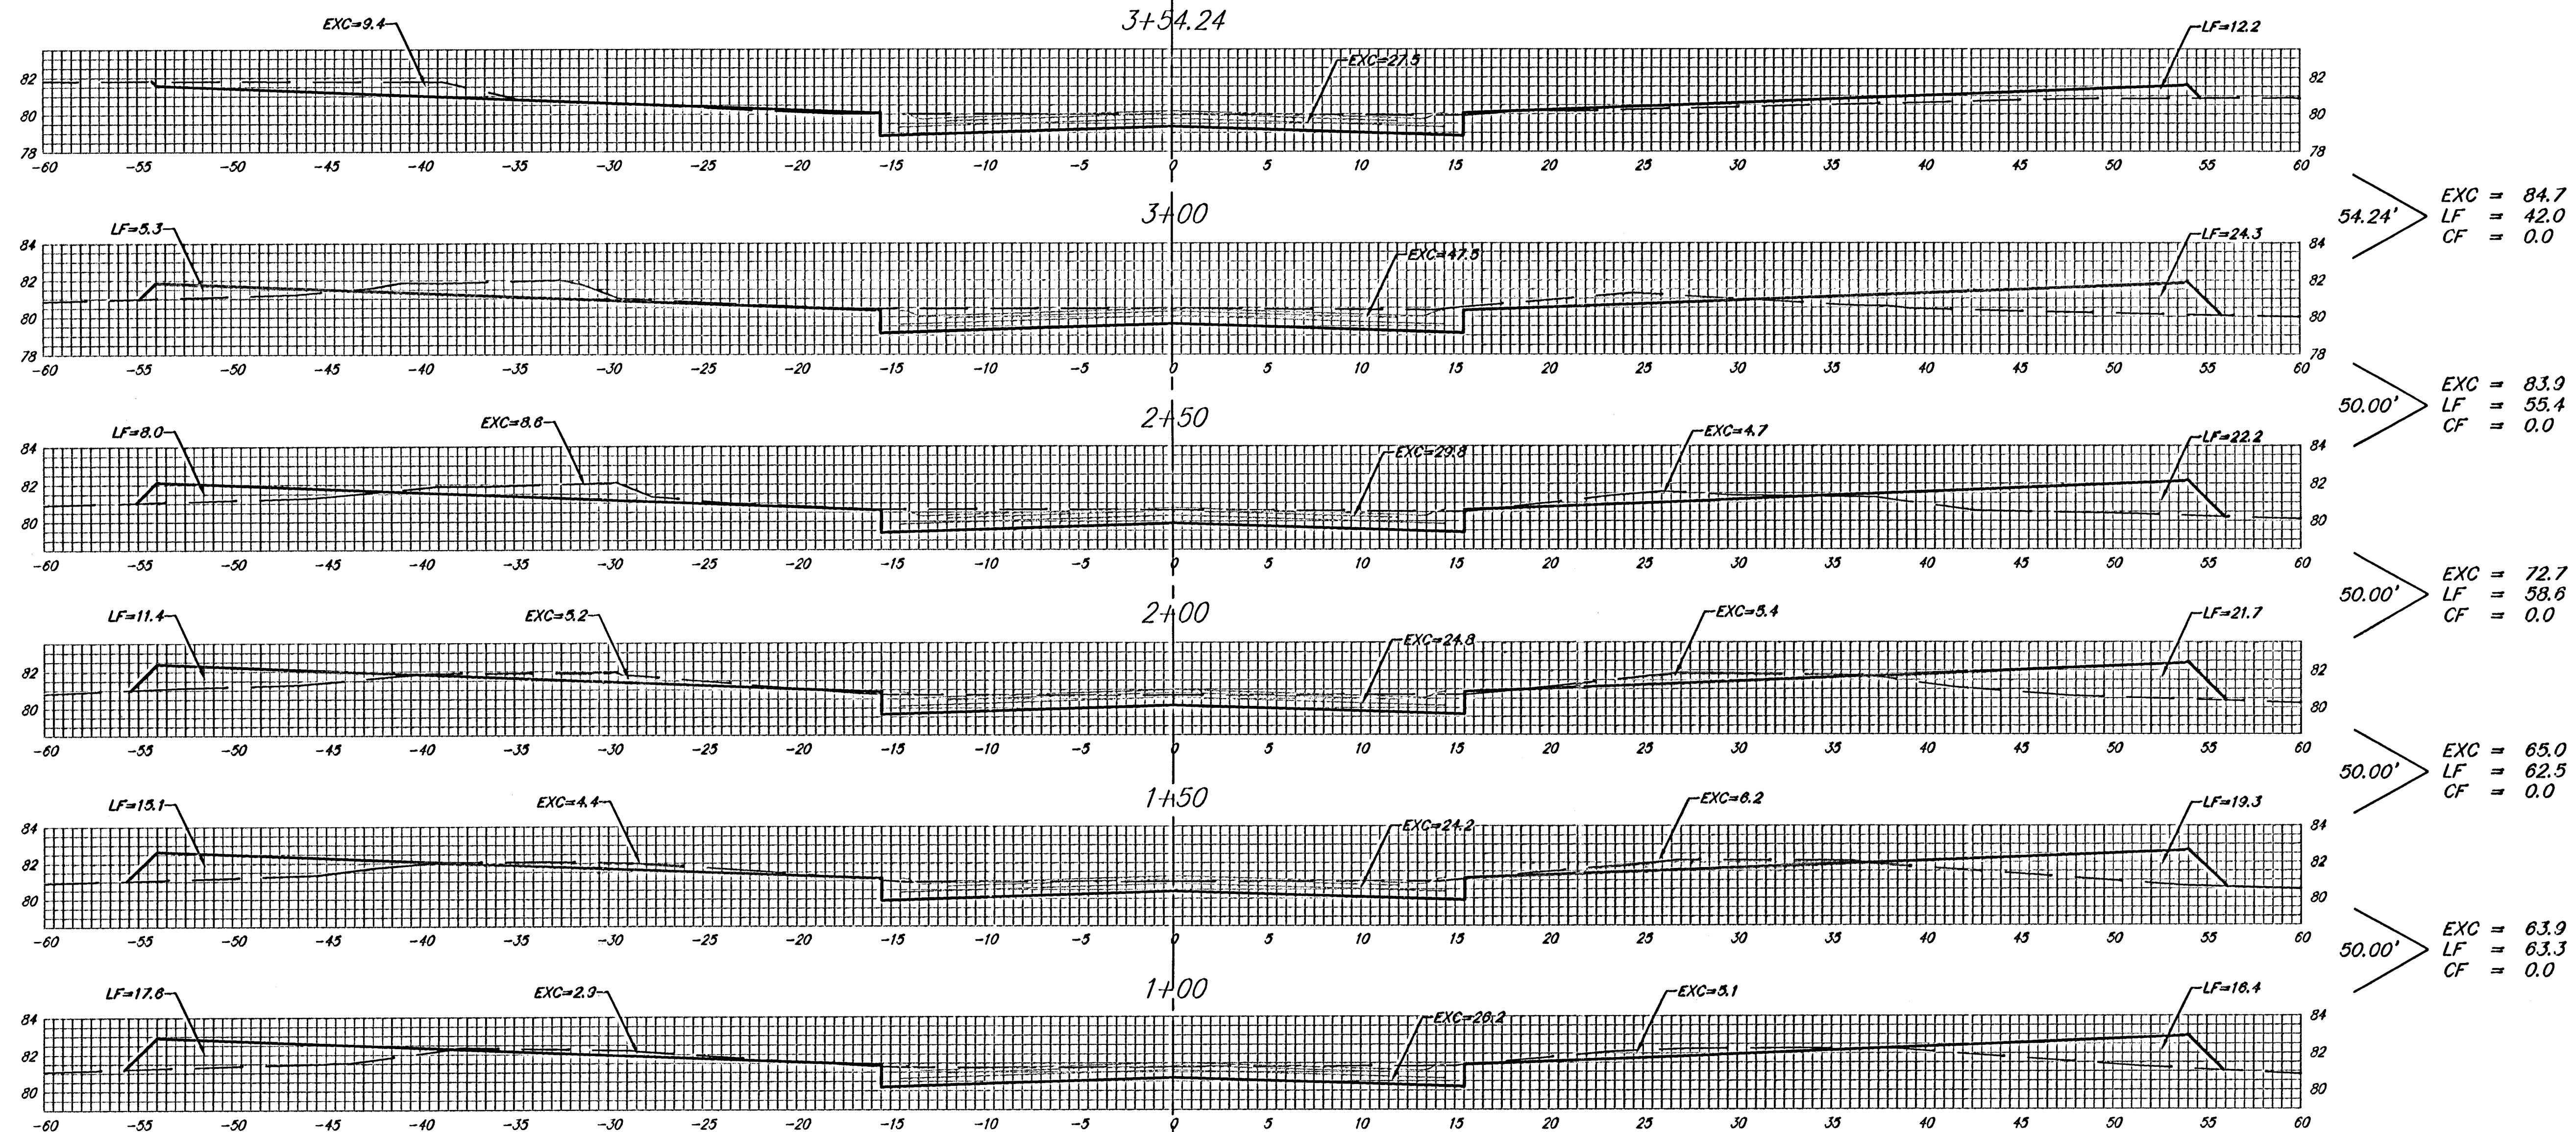

Sheet Totals:
 Excavation = 370.2 C.Y.
 Loose Fill = 281.8 C.Y.
 Compacted Fill = 0.0 C.Y.

PATTIE CT.
 C



Baughman Company, P.A. 315 Ellis St. Wichita, KS 67211 P 316-262-7271 F 316-262-0114
 ENGINEERING | SURVEYING | PLANNING | LANDSCAPE ARCHITECTURE
 PROJECT NUMBER 472-83867 SHEET **23 OF 28**
 Rivendale/Phase2/255 05-01-E138