


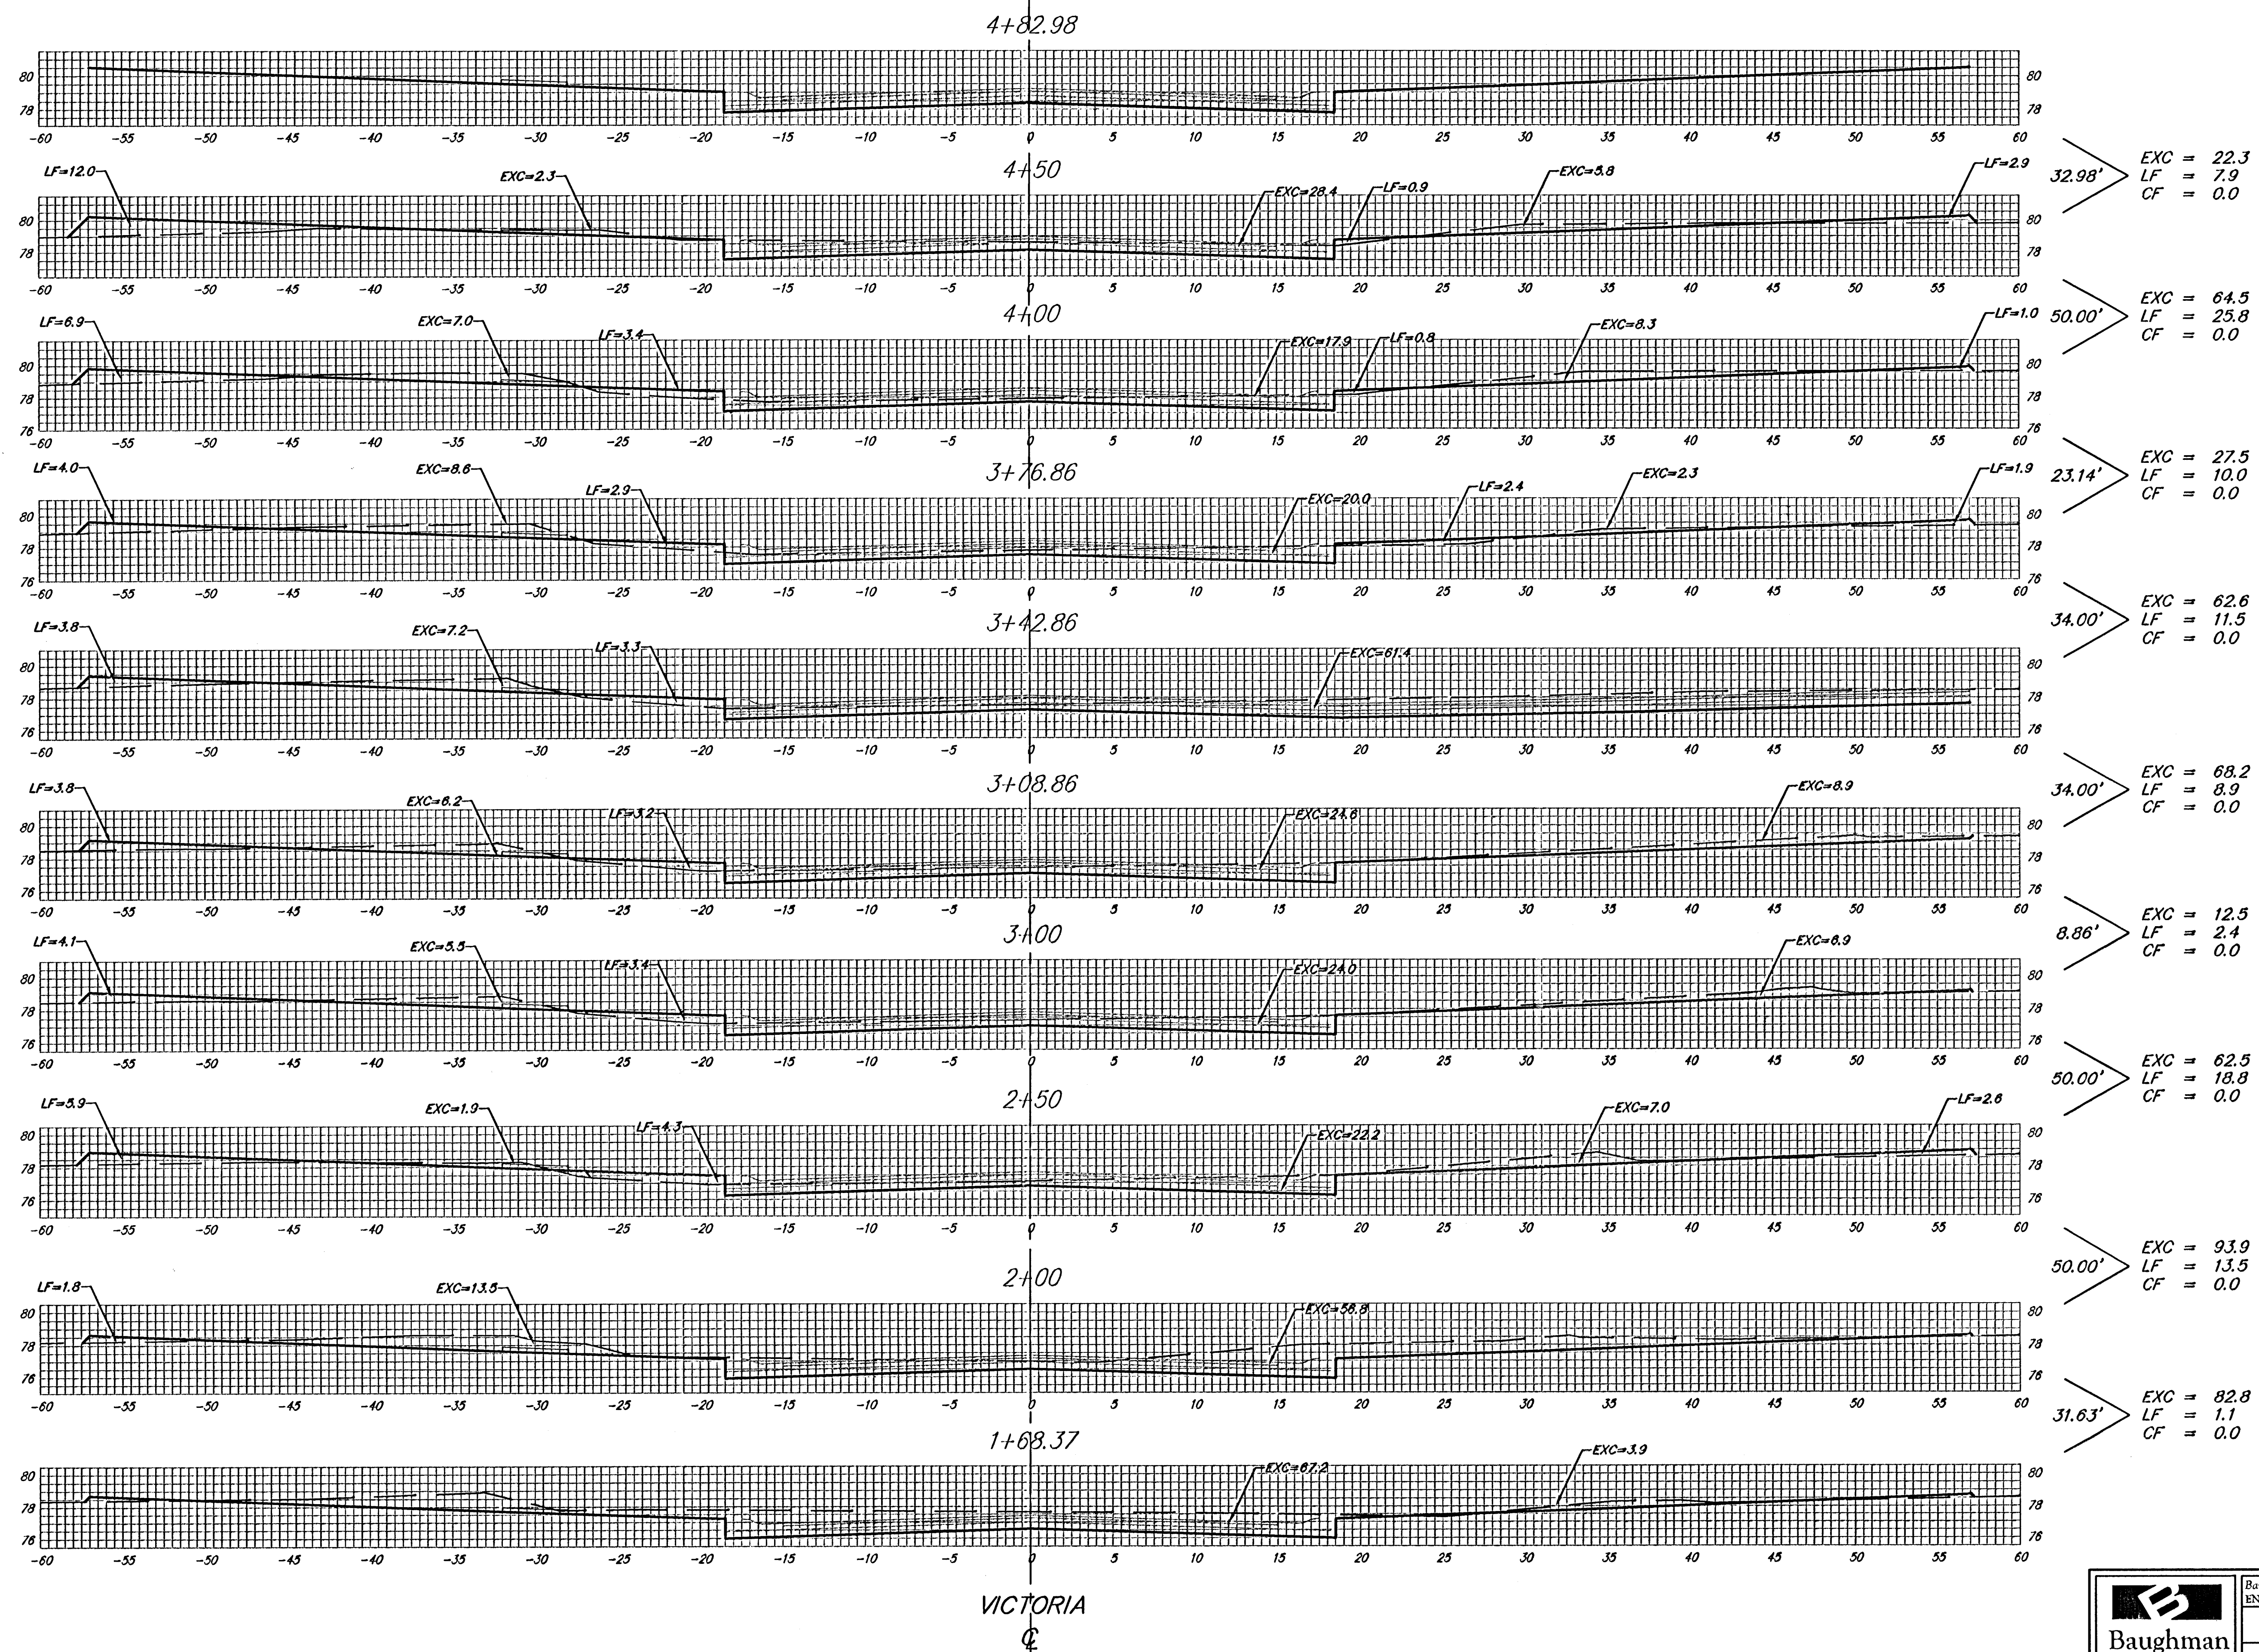

Sheet Totals:
Excavation = 496.8 C.Y.
Loose Fill = 99.9 C.Y.
Compacted Fill = 0.0 C.Y.

