


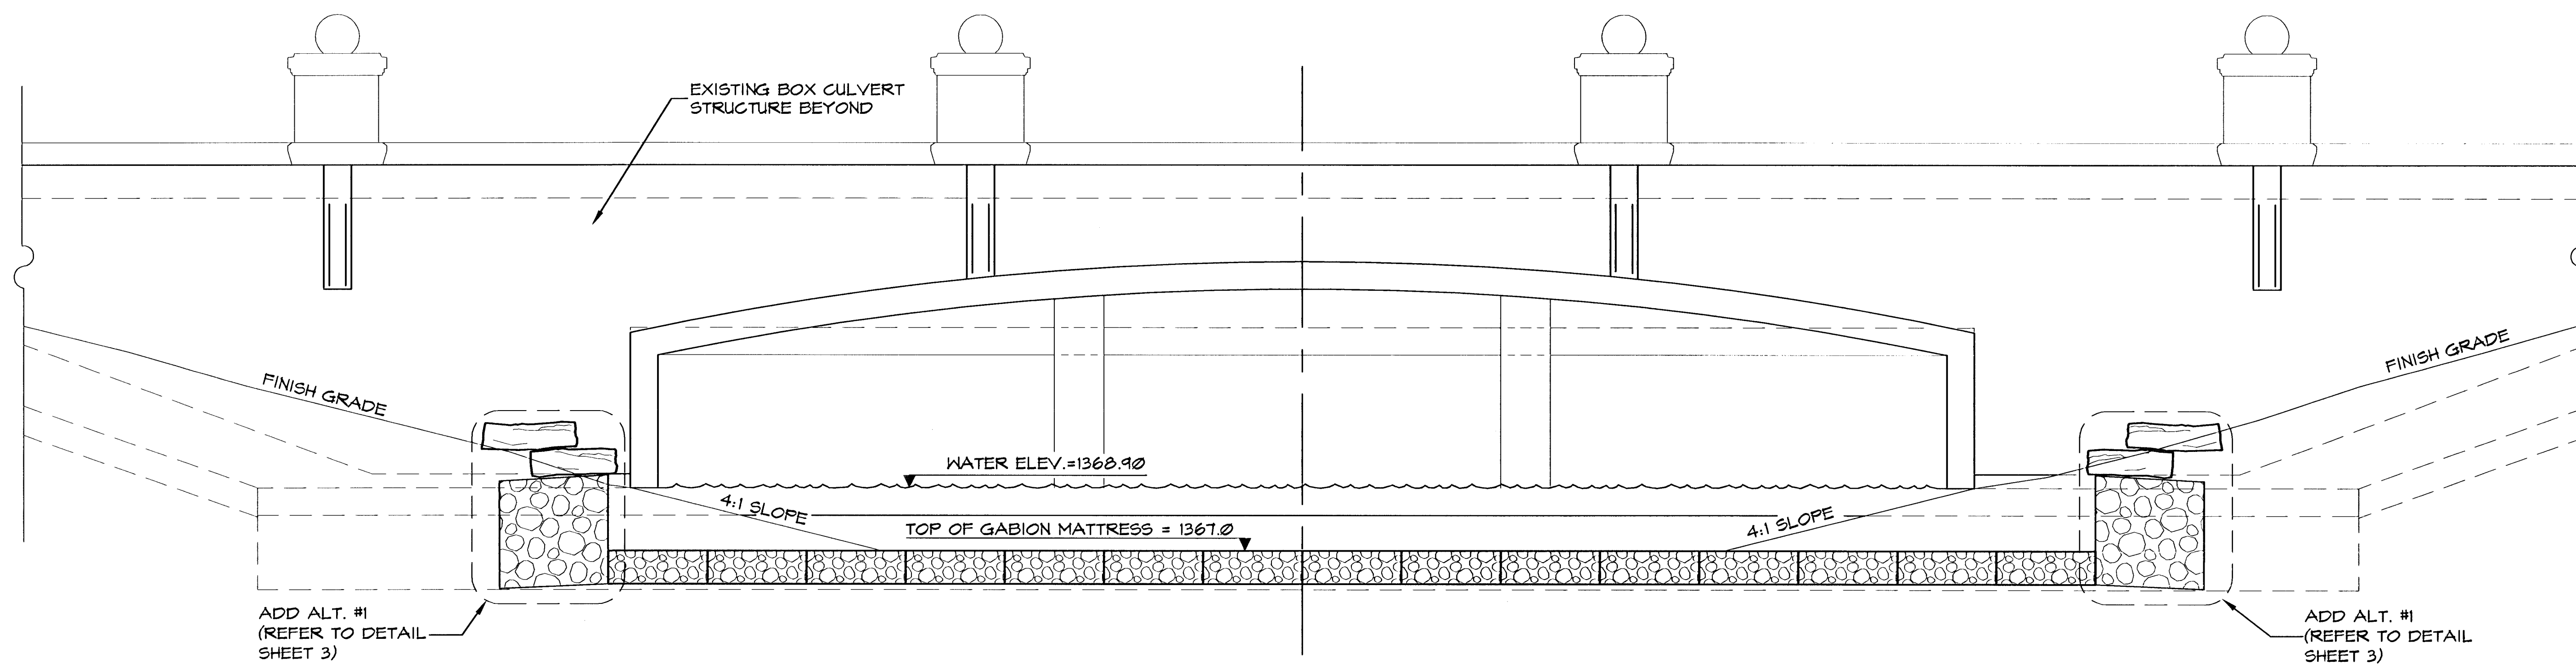

ELEVATION: GABION MATTRESS LAYOUT

SCALE: 3/16" = 1'-0"

H:\CIVIL\02014\DWG\Jakes\Seawall\North Seawall\SWALD1.DWG 07/28/2005 04:08:22 PM CST



WATERFRONT ADDITION
PROJECT NAME

GABION MATTRESS ELEVATION
SHEET TITLE

DESIGN BY: **DBG**

DATE: **JULY 2005**

DRAWN BY: **DBG**

JOB NO.: **02014**

CHECKED BY: **JAG**

SHEET/OF: **5 / 11**