

BRENTWOOD SOUTH





SCALE 1" = 40'
IRON = •

SEWER SERVICE TABLE

NUMBER	TYPE	LOCATION			FOR INFORMATION ONLY	
		LOT NO.	BLOCK NO.	LINE NO.	STATION/DIRECTION	APPROXIMATE LENGTH 4" PIPE
4	8" X 4" Tee Saddle	11	7	2	0+25/E	12.4'
5	8" X 4" Tee Saddle	10	7	2	0+75/E	12.8'
6	8" X 4" Tee Saddle	5	7	2	1+00/W	13.0'
7	8" X 4" Tee Saddle	6	7	2	1+50/W	13.4'
8	8" X 4" Tee Saddle	9	7	2	1+75/E	13.6'
9	4" Stub w/Riser	7	7	2	2+13.87/E	14.0'
10	8" X 4" Tee Saddle	8	7	2	2+83.87/S	13.2'
11	8" X 4" Tee Saddle	12	6	2	4+33.34/N	11.9'
12	8" X 4" Tee Saddle	11	6	2	5+33.34/N	11.0'
13	8" X 4" Tee Saddle	10	6	2	6+08.34/N	9.9'
14	8" X 4" Tee Saddle	9	6	2	6+83.34/N	9.6'
15	4" Stub w/Riser	8	6	2	7+32/NE	9.9'
16	8" X 4" Tee Saddle	7	6	2	8+32/NE	9.9'

NOTE: Vertical Riser Pipe shall be extended to 2' minimum above ground water elevation and 4' maximum below proposed ground elevation.

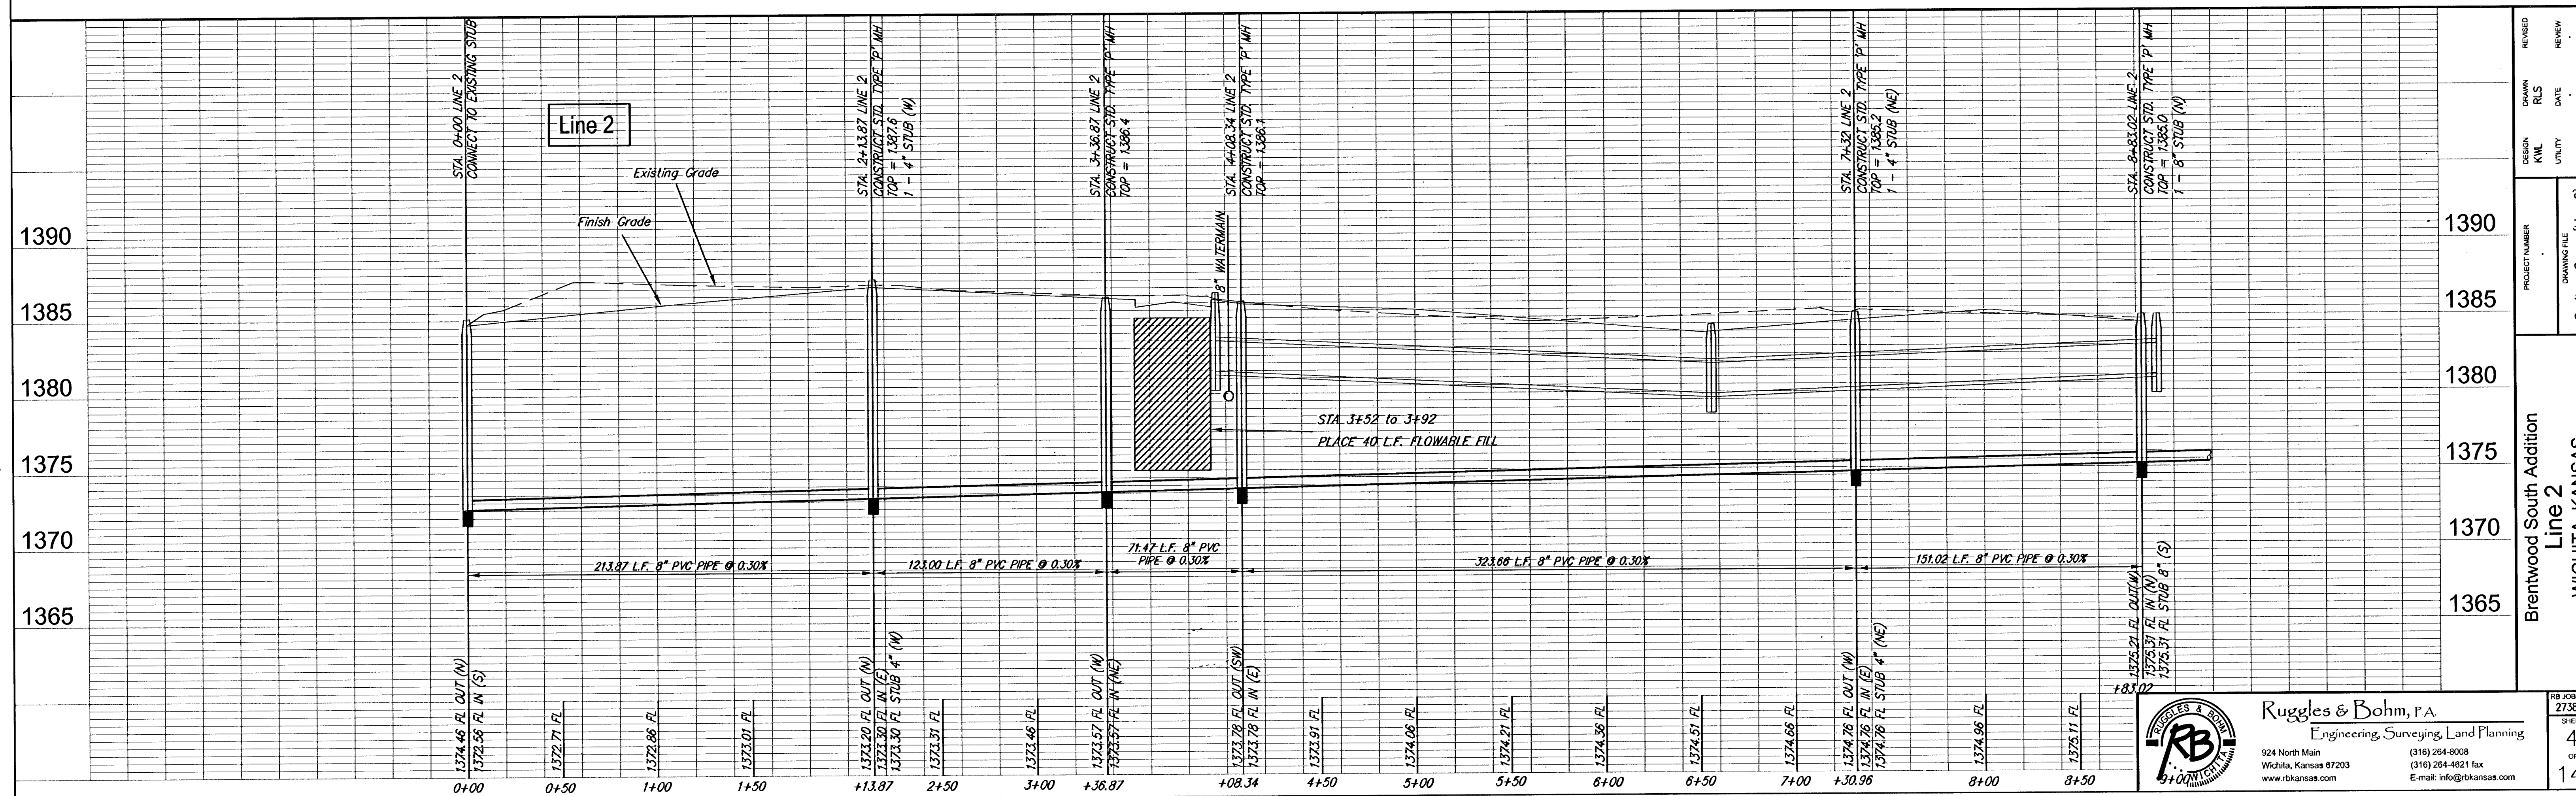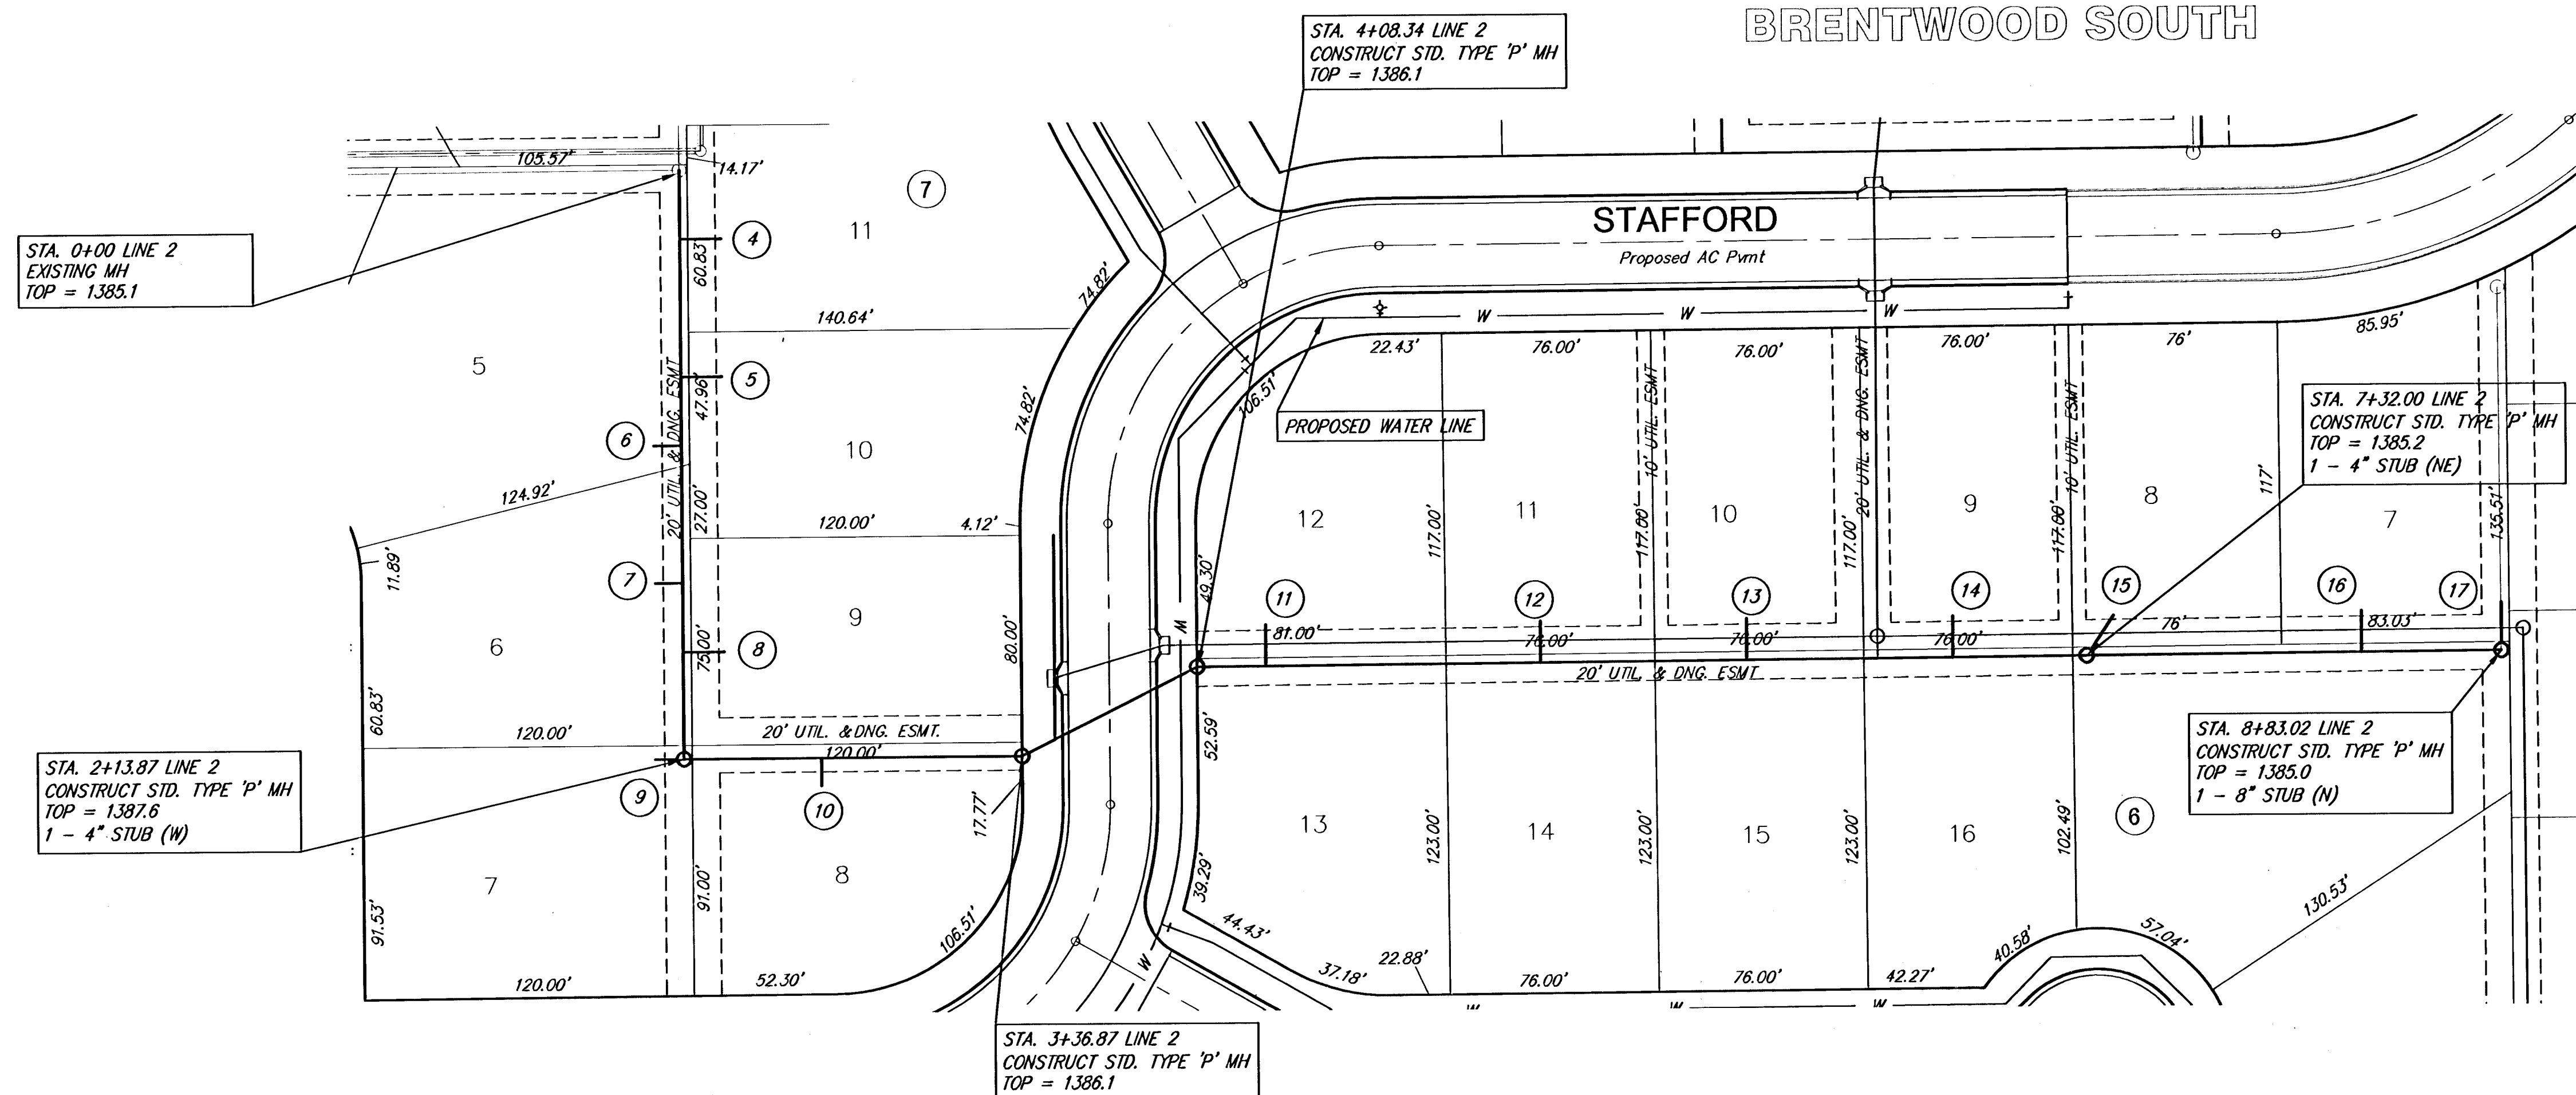

1390

1385

1380


1375

1370

1365

PROJECT NUMBER
DRAWING FILE
Sanitary Sewer (Line 2)

Brentwood South Addition
Line 2
WICHITA, KANSAS

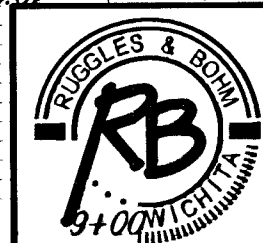

Ruggles & Bohm, P.A.
Engineering, Surveying, Land Planning
924 North Main
Wichita, Kansas 67203
www.rbkansas.com
(316) 264-8008
(316) 264-4821 fax
E-mail: info@rbkansas.com

RS JOB
2738E
SHEET
4
OF
14