


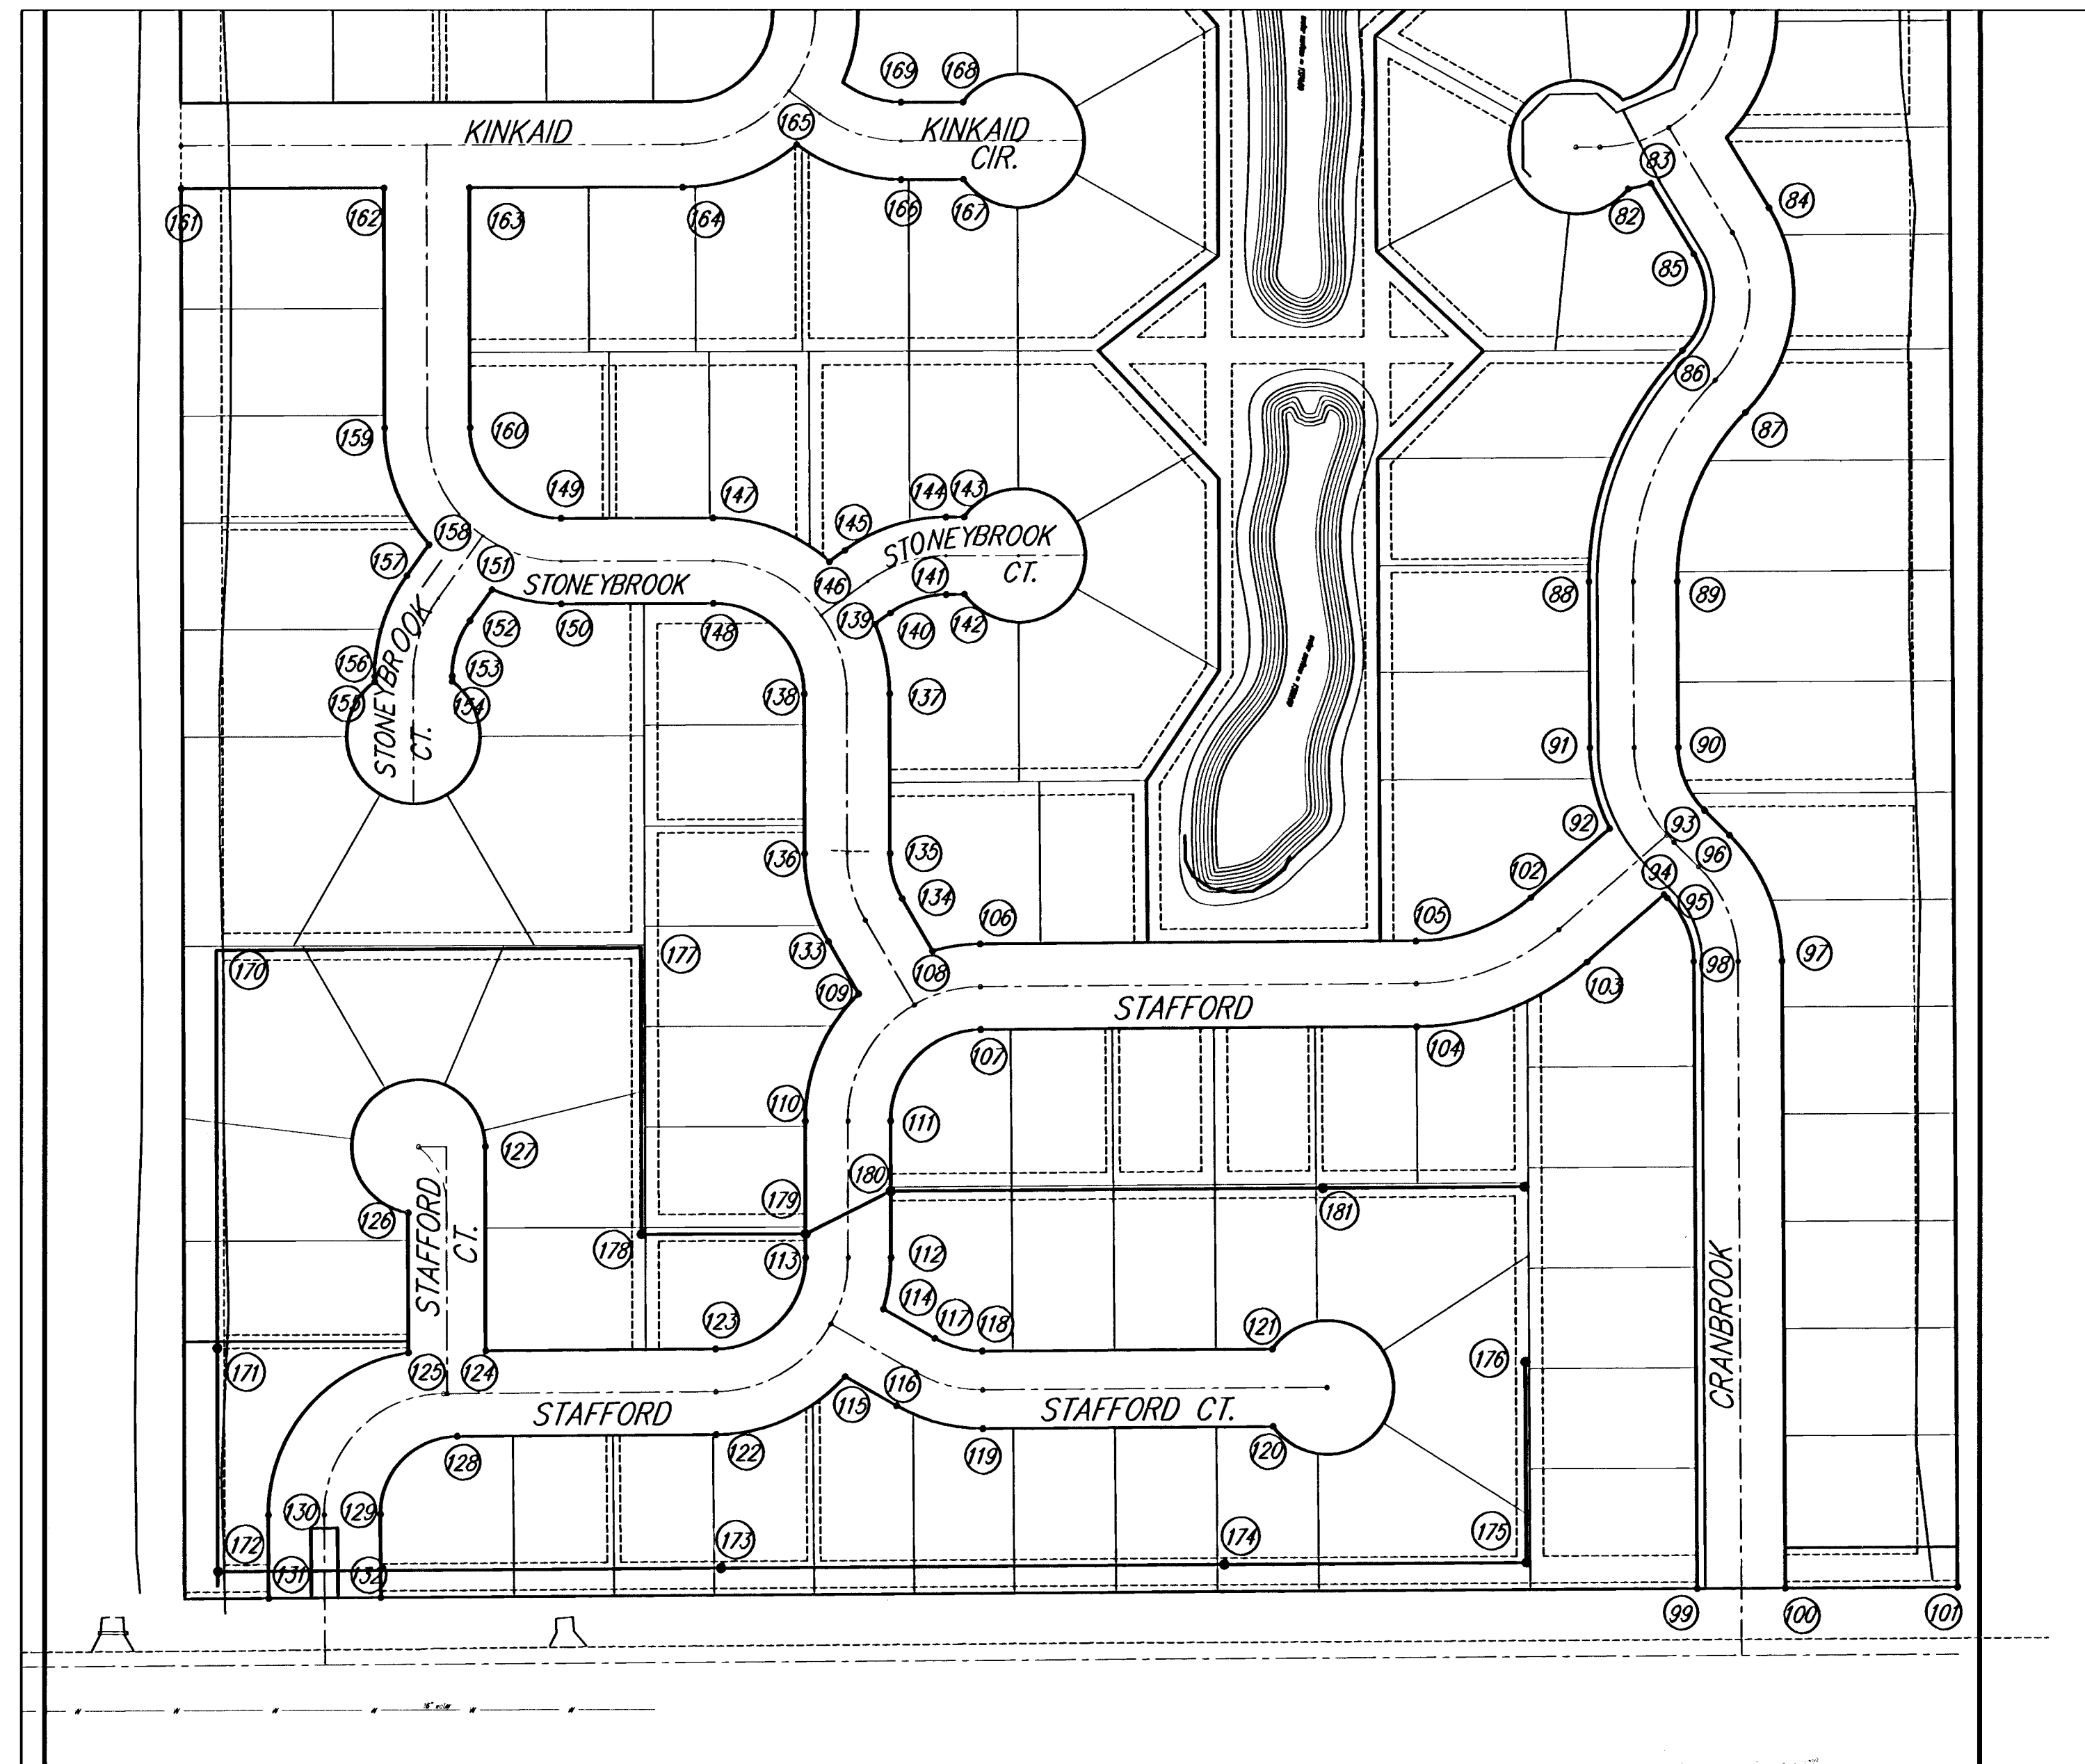

|     | North      | East       | Description  |
|-----|------------|------------|--------------|
| 82  | N 18677.33 | E 21754.94 | PT           |
| 83  | N 18681.33 | E 21772.03 | Block Corner |
| 84  | N 18661.92 | E 21861.12 | PC           |
| 85  | N 18627.59 | E 21804.75 | PC           |
| 86  | N 18557.76 | E 21796.59 | PT           |
| 87  | N 18511.37 | E 21843.54 | PT           |
| 88  | N 18383.79 | E 21725.73 | PT           |
| 89  | N 18384.18 | E 21791.73 | PT           |
| 90  | N 18260.16 | E 21792.48 | PC           |
| 91  | N 18259.77 | E 21728.46 | PC           |
| 92  | N 18199.67 | E 21741.21 | PT           |
| 93  | N 18212.90 | E 21812.36 | PT           |
| 94  | N 18150.22 | E 21781.89 | Block Corner |
| 95  | N 18147.64 | E 21784.50 | PC           |
| 96  | N 18194.59 | E 21830.89 | PC           |
| 97  | N 18100.77 | E 21870.40 | PT           |
| 98  | N 18100.38 | E 21804.41 | PT           |
| 99  | N 17631.88 | E 21807.17 | Block Corner |
| 100 | N 17632.36 | E 21873.17 | Block Corner |
| 101 | N 17633.32 | E 22002.17 | Block Corner |
| 102 | N 18148.04 | E 21692.16 | PC           |
| 103 | N 18099.86 | E 21724.29 | PC           |
| 104 | N 18051.33 | E 21596.49 | PT           |
| 105 | N 18115.33 | E 21596.02 | PT           |
| 106 | N 18112.92 | E 21269.60 | PC           |
| 107 | N 18048.92 | E 21270.07 | PC           |
| 108 | N 18107.72 | E 21233.88 | Block Corner |
| 109 | N 18075.55 | E 21178.55 | Block Corner |
| 110 | N 17980.53 | E 21138.57 | PT           |
| 111 | N 17980.72 | E 21202.57 | PT           |
| 112 | N 17878.83 | E 21202.88 | PC           |
| 113 | N 17878.64 | E 21138.88 | PC           |
| 114 | N 17840.10 | E 21197.19 | Block Corner |
| 115 | N 17789.66 | E 21168.56 | Block Corner |
| 116 | N 17767.73 | E 21207.20 | PT           |
| 117 | N 17818.17 | E 21235.83 | PC           |
| 118 | N 17808.92 | E 21271.40 | PT           |
| 119 | N 17750.92 | E 21271.82 | PC           |
| 120 | N 17752.53 | E 21488.97 | PT           |
| 121 | N 17810.53 | E 21488.54 | PC           |
| 122 | N 17746.44 | E 21071.85 | PT           |
| 123 | N 17810.44 | E 21071.38 | PT           |
| 124 | N 17809.17 | E 20899.08 | Block Corner |
| 125 | N 17807.66 | E 20841.08 | Block Corner |
| 126 | N 17912.01 | E 20840.78 | PT           |
| 127 | N 17961.53 | E 20898.63 | PC           |
| 128 | N 17745.01 | E 20877.73 | PC           |
| 129 | N 17886.58 | E 20820.17 | PT           |
| 130 | N 17685.96 | E 20736.17 | PC           |
| 131 | N 17623.96 | E 20736.63 | Block Corner |
| 132 | N 17624.58 | E 20820.62 | Block Corner |
| 133 | N 18114.58 | E 21155.86 | PC           |
| 134 | N 18146.74 | E 21211.19 | PC           |
| 135 | N 18180.72 | E 21201.98 | PT           |
| 136 | N 18180.53 | E 21137.98 | PT           |
| 137 | N 18299.60 | E 21201.63 | PC           |
| 138 | N 18299.41 | E 21137.63 | PC           |
| 139 | N 18351.80 | E 21190.70 | Block Corner |
| 140 | N 18360.29 | E 21202.33 | PC           |
| 141 | N 18373.98 | E 21244.02 | PT           |
| 142 | N 18374.02 | E 21257.68 | PC           |
| 143 | N 18432.02 | E 21257.51 | PT           |
| 144 | N 18431.98 | E 21243.85 | PC           |
| 145 | N 18407.11 | E 21168.10 | PT           |
| 146 | N 18407.11 | E 21168.10 | Block Corner |
| 147 | N 18431.21 | E 21069.24 | PT           |
| 148 | N 18367.21 | E 21069.43 | PT           |
| 149 | N 18430.87 | E 20955.24 | PC           |
| 150 | N 18366.87 | E 20955.43 | PC           |
| 151 | N 18377.34 | E 20903.52 | Block Corner |
| 152 | N 18354.20 | E 20886.91 | PC           |
| 153 | N 18312.59 | E 20873.59 | PT           |
| 154 | N 18308.53 | E 20873.60 | PC           |
| 155 | N 18308.35 | E 20815.60 | PT           |
| 156 | N 18312.42 | E 20815.59 | PC           |
| 157 | N 18388.02 | E 20839.79 | PT           |
| 158 | N 18411.16 | E 20856.40 | Block Corner |
| 159 | N 18498.48 | E 20823.04 | PT           |
| 160 | N 18498.67 | E 20887.04 | PT           |
| 161 | N 18677.20 | E 20670.51 | Block Corner |
| 162 | N 18677.65 | E 20822.51 | Block Corner |
| 163 | N 18677.84 | E 20886.51 | Block Corner |
| 164 | N 18678.31 | E 21046.48 | PC           |
| 165 | N 18709.18 | E 21130.92 | Block Corner |
| 166 | N 18683.88 | E 21210.33 | PT           |
| 167 | N 18684.01 | E 21256.77 | PC           |
| 168 | N 18742.01 | E 21256.59 | PT           |
| 169 | N 18741.88 | E 21210.15 | PC           |

|     | <i>North</i>      | <i>East</i>       | <i>Description</i>       |
|-----|-------------------|-------------------|--------------------------|
| 170 | <i>N 18107.94</i> | <i>E 20697.20</i> | <i>Center of Manhole</i> |
| 171 | <i>N 17810.82</i> | <i>E 20698.07</i> | <i>Center of Manhole</i> |
| 172 | <i>N 17643.68</i> | <i>E 20698.57</i> | <i>Center of Manhole</i> |
| 173 | <i>N 17646.47</i> | <i>E 21075.47</i> | <i>Center of Manhole</i> |
| 174 | <i>N 17649.25</i> | <i>E 21452.46</i> | <i>Center of Manhole</i> |
| 175 | <i>N 17650.93</i> | <i>E 21679.06</i> | <i>Center of Manhole</i> |
| 176 | <i>N 17801.12</i> | <i>E 21678.17</i> | <i>Center of Manhole</i> |
| 177 | <i>N 18109.92</i> | <i>E 21015.31</i> | <i>Center of Manhole</i> |
| 178 | <i>N 17896.05</i> | <i>E 21015.82</i> | <i>Center of Manhole</i> |
| 179 | <i>N 17896.41</i> | <i>E 21138.82</i> | <i>Center of Manhole</i> |
| 180 | <i>N 17928.42</i> | <i>E 21022.73</i> | <i>Center of Manhole</i> |
| 181 | <i>N 17930.81</i> | <i>E 21526.38</i> | <i>Center of Manhole</i> |



SCALE 1" = 100'

|   |                                                              |   |                                                                                          |
|---|--------------------------------------------------------------|---|------------------------------------------------------------------------------------------|
|   |                                                              | <p align="center"><b>Brentwood South Addition</b><br/> <b>SANITARY SEWER KEY MAP</b><br/> <b>WICHITA, KANSAS</b></p> |                                                                                          |
| <p align="center"><b>Ruggles &amp; Bohm, P.A.</b><br/> Engineering, Surveying, Land Planning</p> <p>924 North Main (318) 264-8008<br/> Wichita, Kansas 67203 (318) 264-4621 fax<br/> www.rbkansas.com E-mail: info@rbkansas.com</p> |                                                              | <p>DESIGN</p> <hr/> <p>DRAWN <b>RLS</b></p> <hr/> <p>REVIEW</p> <hr/> <p>UTILITY</p>                                 | <p>REV. 008 2708E</p> <hr/> <p>SHEET</p> <hr/> <p>13</p> <hr/> <p>OF</p> <hr/> <p>14</p> |
| <p>DRAWING FILE</p>   | <p>PROJECT NUMBER</p> <p align="center"><b>468-84071</b></p> | <p>DATE</p> <p align="center"><b>Sept. 13, 2005</b></p>                                                              |                                                                                          |