

Sheet List Table

Sheet Number	Sheet Title
1	COVERSHEET
2	GENERAL NOTES
2A	PHASE 1 CONSTRUCTION
3	Asphalt Paving Details
4	Curb & Gutter Details
5	Valley Gutter Details
6	WC Ramp Details
7	PAVEMENT UNDERDRAIN DETAILS
8	Sign Details
9	Sign Details 2
10	SENIOR ST PP (1 of 3)
11	SENIOR ST PP (2 of 3)
12	SENIOR ST PP (3 of 3)
13	REECE ST PP (1 of 6)
14	REECE ST PP (2 of 6)
15	REECE ST PP (3 of 6)
16	REECE ST PP (4 of 6)
17	REECE ST PP (5 of 6)
18	REECE ST PP (6 of 6)
19	KALEIGH ST PP
20	REECE CT (W) PP
21	REECE CT (E) PP
22	REECE CT (N) PP
23	LARAE ST PP (1 of 2)
24	LARAE ST PP (2 of 2)
25	BOONE ST PP
26	CODY LN PP (1 of 2)
27	CODY LN PP (2 of 2)
28	JOSEPHINE ST PP (1 of 2)
29	JOSEPHINE ST PP (2 of 2)
30	MELODY LN PP
31	MELODY CT PP
32	JOSEPHINE CT (W) PP
33	JOSEPHINE CT (E) PP
34	KRISTINA ST PP
35	MELODY LN PP (1 of 2)
36	MELODY LN PP (2 of 2)
37	MELODY LANE ENTRANCE DETAILS
38	REECE ST ENTRANCE DETAIL
39	SENIOR-REECE INTERSECTION DETAILS
40	SENIOR-LARAE INTERSECTION DETAILS
41	SENIOR-BOONE INTERSECTION DETAILS
42	SENIOR-CODY INTERSECTION DETAILS
43	KALEIGH-REECE INTERSECTION DETAILS
44	REECE CT (W) DETAILS
45	REECE CT (E) DETAILS
46	REECE CT (N) DETAILS
47	BOONE CT DETAILS
48	JOSEPHINE CT (W) DETAILS
49	JOSEPHINE CT (E) DETAILS
50	KRISTINA ST DETAILS
51	KRISTINA ST EMERGENCY ENTRANCE
52	MELODY CT DETAILS
53	MELODY - MELODY CT DETAILS
54	SIDEWALK DETAILS
55	SIDEWALK DETAILS 2
56	HANDRAIL DETAILS
57	COORD MAP ADDITION PAVING
58	COORD TABLES ADDITION PAVING
59	SEEDING & TESTING NOTES
60	EC PLAN NORTH PAVING
61	EC PLAN SOUTH PAVING
62	EC1-CURB INLET & CONST. ENT.
63	EC2-SILT FENCE
64	EC3-DITCH CHECK
65	EC4-STREET IMPROVEMENTS
66	EC5-SUBDIVISION DEVELOPMENT
67	PLAT SHEET 1 PAVING
68	PLAT SHEET 2 PAVING
69	PLAT SHEET 3 PAVING

PAVING IMPROVEMENTS


to serve

AREA 151 - PHASE 1


CITY OF WICHITA, KANSAS

Paul Gunzelman, P.E. City Engineer
 Project Number: 472-2023-085907
 Org Code Number: 47474523
 Munis Number: E3148

PROJECT LOCATION

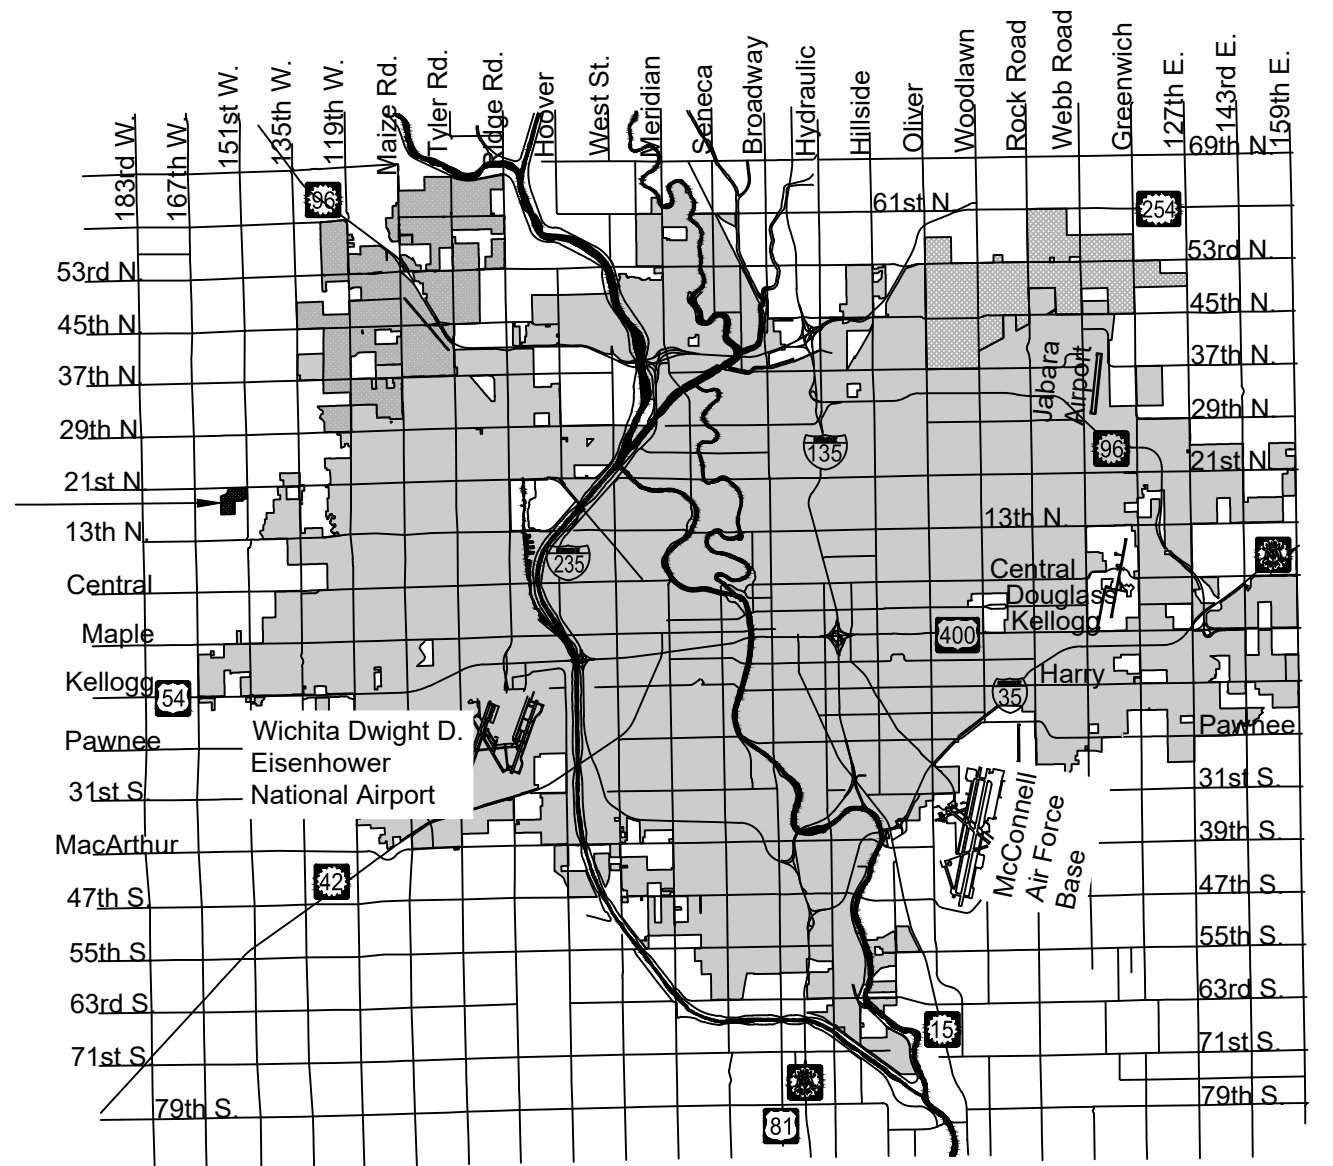

Vicinity Map

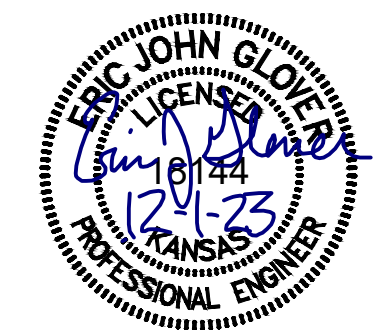

EARTHWORK QUANTITIES	
Description	Cu. Yds.
Cut	7700
Fill	6337
Net (Cut)	1363

Benchmarks

BENCHMARK #1:
 CHISELED SQUARE WITH DIVOT ON THE NORTHEAST CORNER OF
 A CULVERT HEADWALL ON THE SOUTH SIDE OF 21ST STREET
 NORTH, 668 FEET WEST OF 151ST STREET WEST
 ELEVATION = 1368.00 (NAVD88, G18)

BENCHMARK #2:
 CHISELED SQUARE WITH DIVOT ON SOUTHWEST CORNER OF
 BRIDGE HEADWALL ON THE SOUTH SIDE OF 21ST STREET NORTH,
 1252 FEET EAST OF 151ST STREET WEST
 ELEVATION = 1365.98 (NAVD88, G18)


PLAN SET REVIEWED BY GARVER
Chunhua Bolin 10/9/2023
 SIGNATURE DATE

IMPROVEMENT DISTRICT

NOTE: All coordinates listed are modified NAD83 Kansas State Plane Zone South unless otherwise noted. To convert listed coordinates to NAD83 Kansas State Plane Zone South coordinates multiply the northing and easting by the project scale factor of 0.99994194. Elevation datum is NAVD88 Geoid 12B unless otherwise noted.

DEC. 2023

PLANS PREPARED BY

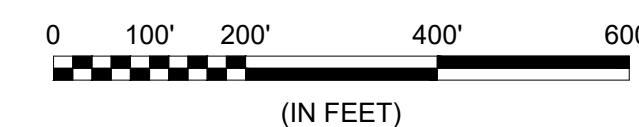

GARVER
 1995 Midfield Road
 Wichita, KS 67209
 (316) 264-8008
 www.GarverUSA.com
 Project No. 22T41002