




© 2023 GARVER, LLC  
 THIS DOCUMENT, ALONG WITH THE IDEAS AND DESIGNS CONVEYED HEREIN, SHALL BE CONSIDERED INSTRUMENTS OF PROFESSIONAL SERVICE AND ARE PROPERTY OF GARVER, LLC. ANY USE, REPRODUCTION, OR DISTRIBUTION OF THIS DOCUMENT, ALONG WITH THE IDEAS AND DESIGN CONTAINED HEREIN, IS PROHIBITED UNLESS AUTHORIZED IN WRITING BY GARVER, LLC OR EXPLICITLY ALLOWED IN THE GOVERNING PROFESSIONAL SERVICES AGREEMENT FOR THIS WORK.

1995 Midfield Road  
 Wichita, KS 67209  
 (316) 264-8008

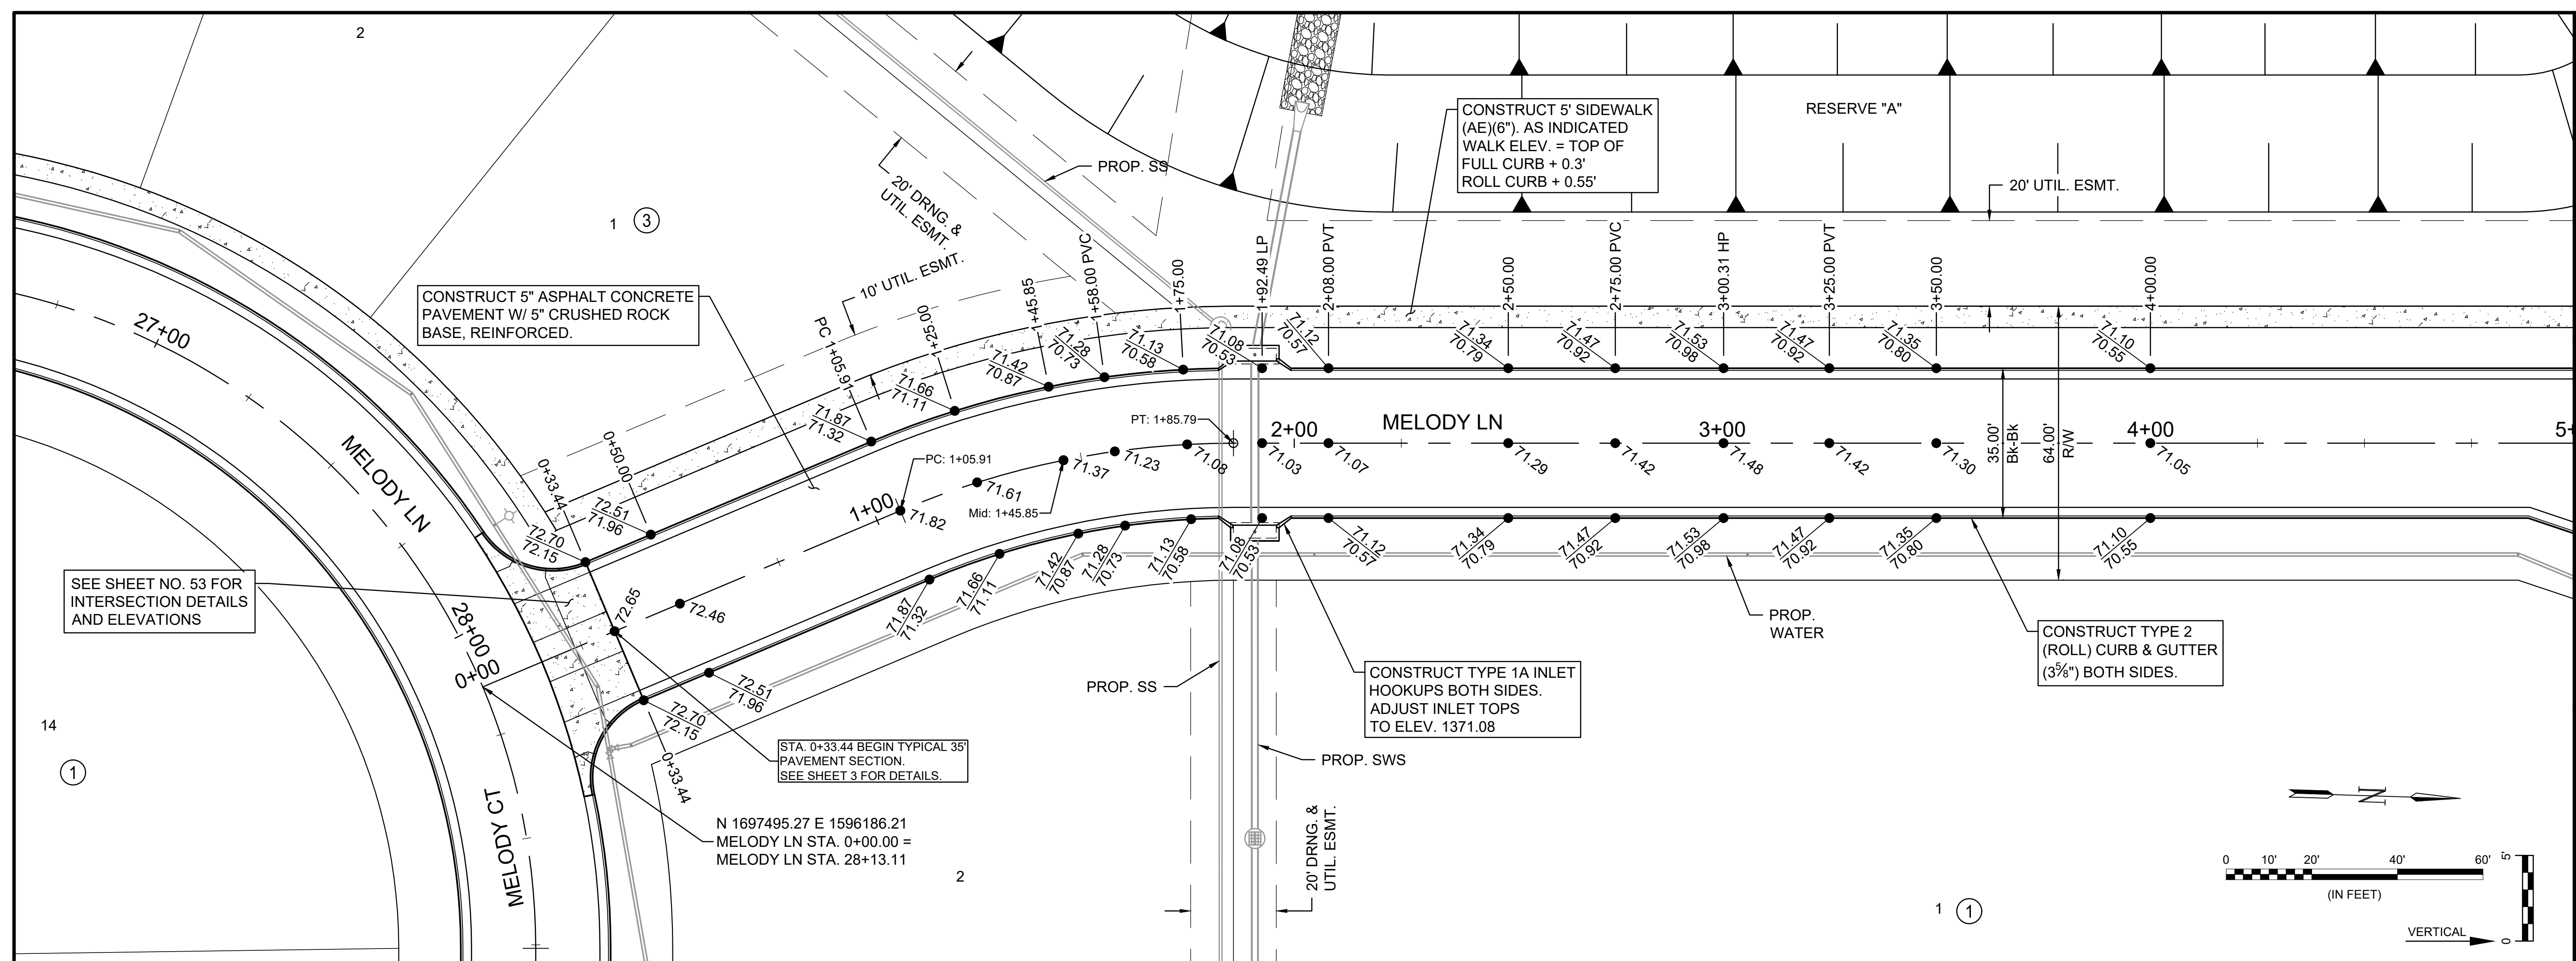


SEE SHEET NO. 53 FOR INTERSECTION DETAILS AND ELEVATIONS

CONSTRUCT 5" ASPHALT CONCRETE PAVEMENT W/ 5" CRUSHED ROCK BASE, REINFORCED.


CONSTRUCT 5' SIDEWALK (AE)(6"). AS INDICATED WALK ELEV. = TOP OF FULL CURB + 0.3' ROLL CURB + 0.55'

CONSTRUCT TYPE 2 (ROLL) CURB & GUTTER (3 3/8") BOTH SIDES.

CONSTRUCT TYPE 1A INLET HOOKUPS BOTH SIDES. ADJUST INLET TOPS TO ELEV. 1371.08

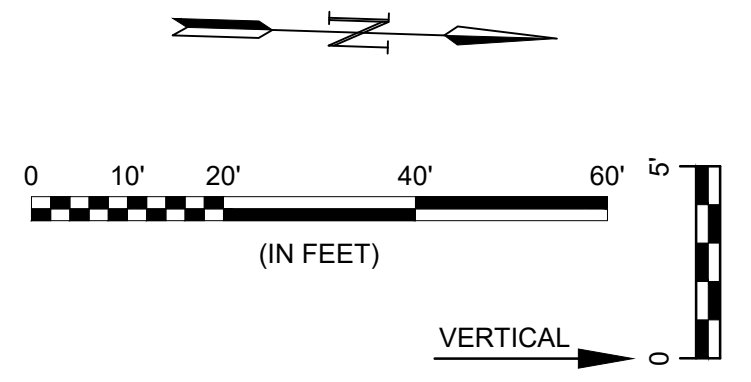

- Notes:
- All sidewalks shall have 2% cross-slope per ADA requirements.
  - Curb grades indicated on this sheet are Full Height 6 3/8" (0.55") Curb Grades. Roll Curb 3 3/8" (0.30") shall be constructed on this project unless otherwise noted.
  - Outside edge of sidewalk shall be 0.30' above Full Height Curb Grades.
  - Add 1300.00 to all elevations shown to obtain actual elevations.

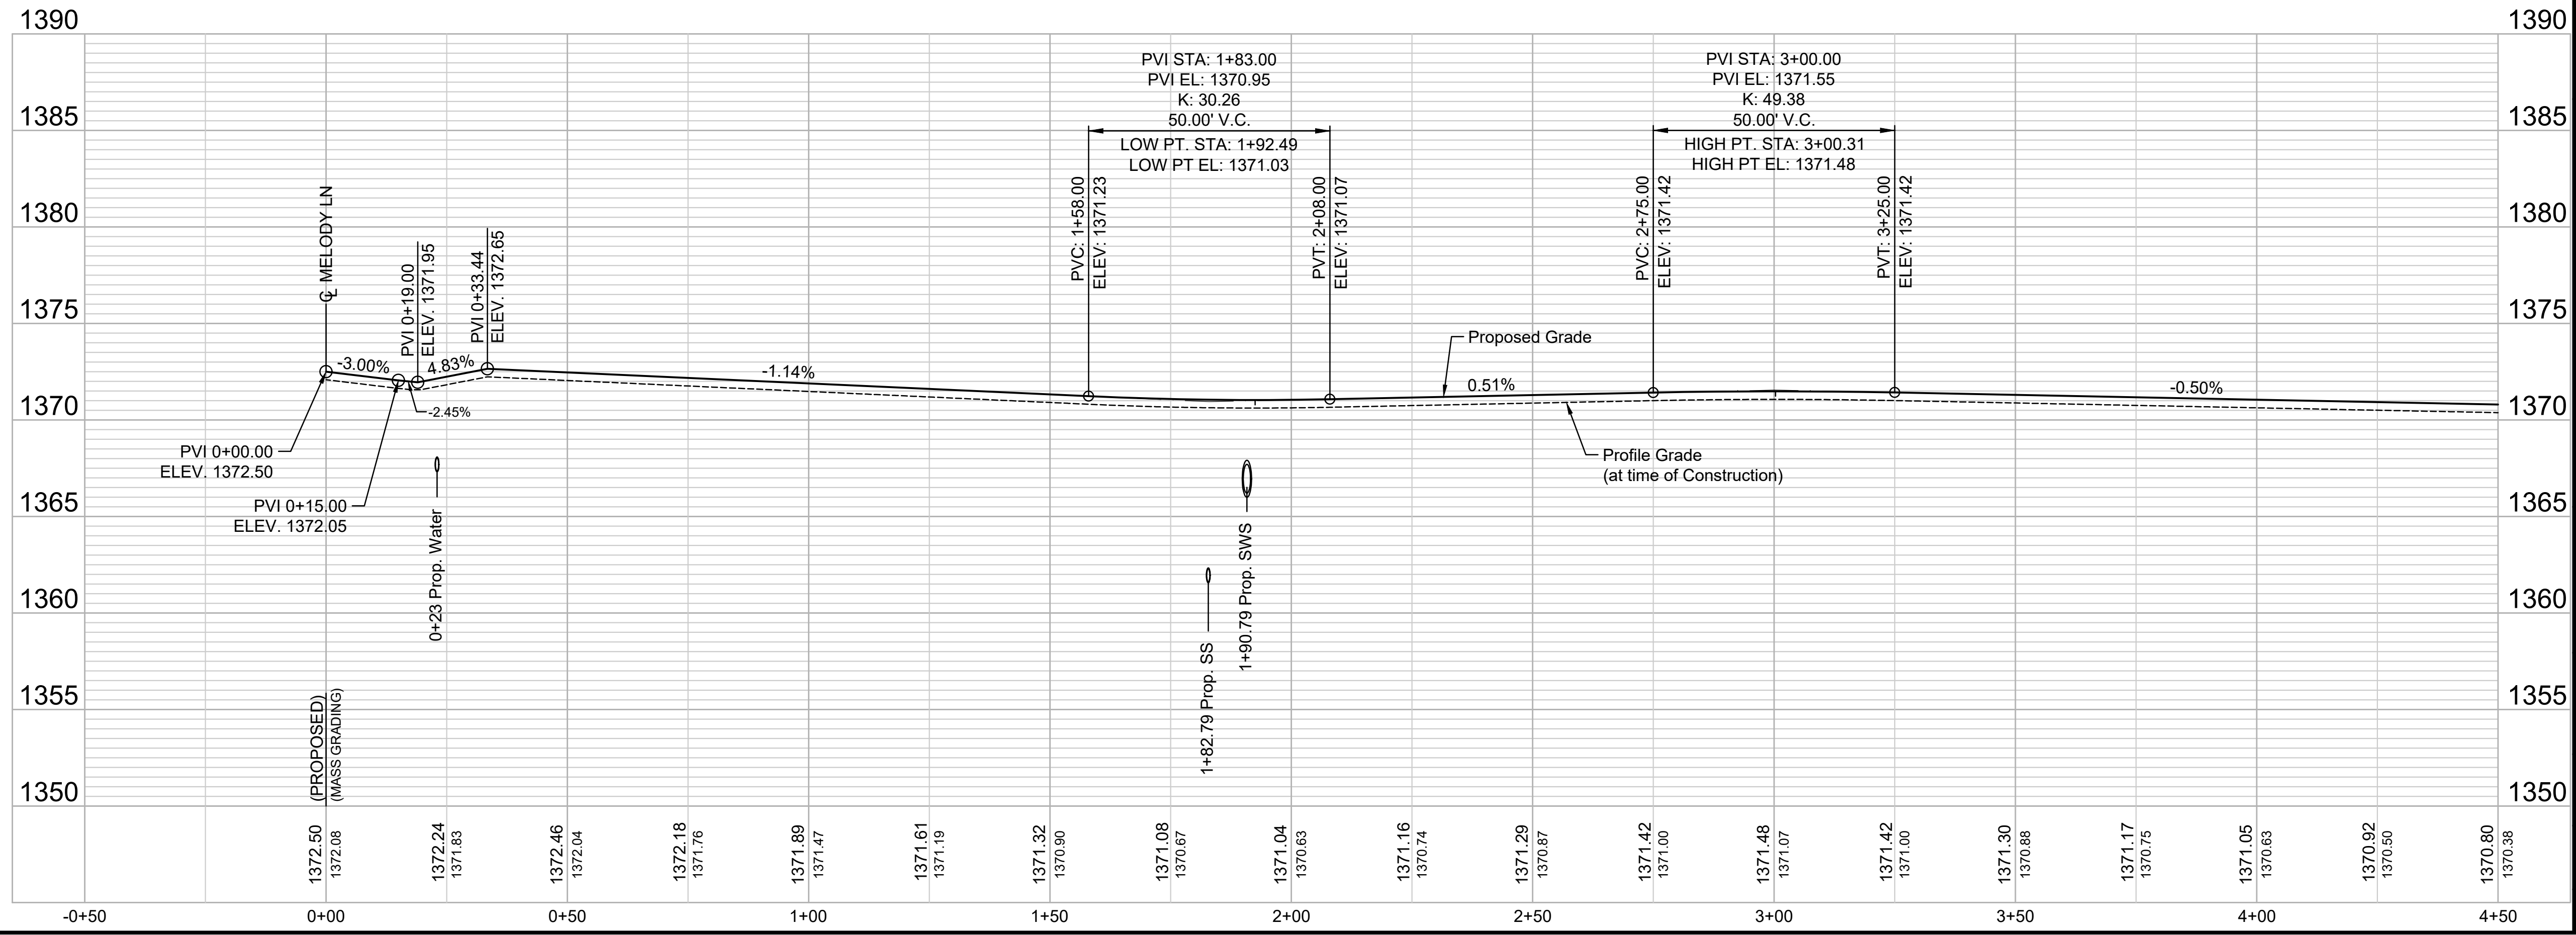

File: L:\2022\2141002 - Area 151 Additional Drawings\C3D\PAVING SHEETS\MELODY LN PP (1 of 2).dwg Last Save: 11/30/2023 10:11 AM Last saved by: DRSlandrich  
 Last plotted by: Slandrich, Daryl R Plot Style: --- Plot Scale: 1:2.5849 Plot Date: 12/1/2023 9:06 AM Plotter Used: None

BY	DESCRIPTION	DATE	REV.



MELODY LN  
 PP (1 of 2)

JOB NO.: 22T41002  
 DATE: DEC. 2023  
 DESIGNED BY: .  
 DRAWN BY: .

BAR IS ONE INCH ON ORIGINAL DRAWING  
 IF NOT ONE INCH ON THIS SHEET, ADJUST SCALES ACCORDINGLY.

DRAWING NUMBER  
 SHEET NUMBER **35** OF **69**