



# PINE BAY ESTATES

## SEDGWICK COUNTY, KANSAS

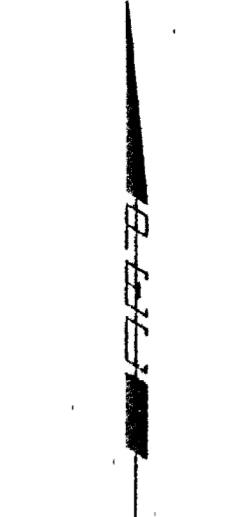

SCALE: 1"=100'

○ = IRONS SET  
 BENCH MARK: CITY OF WICHITA DISC  
 50' E. & 44.5' S. OF E 63RD STREET  
 SOUTH & HYDRAULIC  
 ELEV. 1281.00 MEAN SEA LEVEL

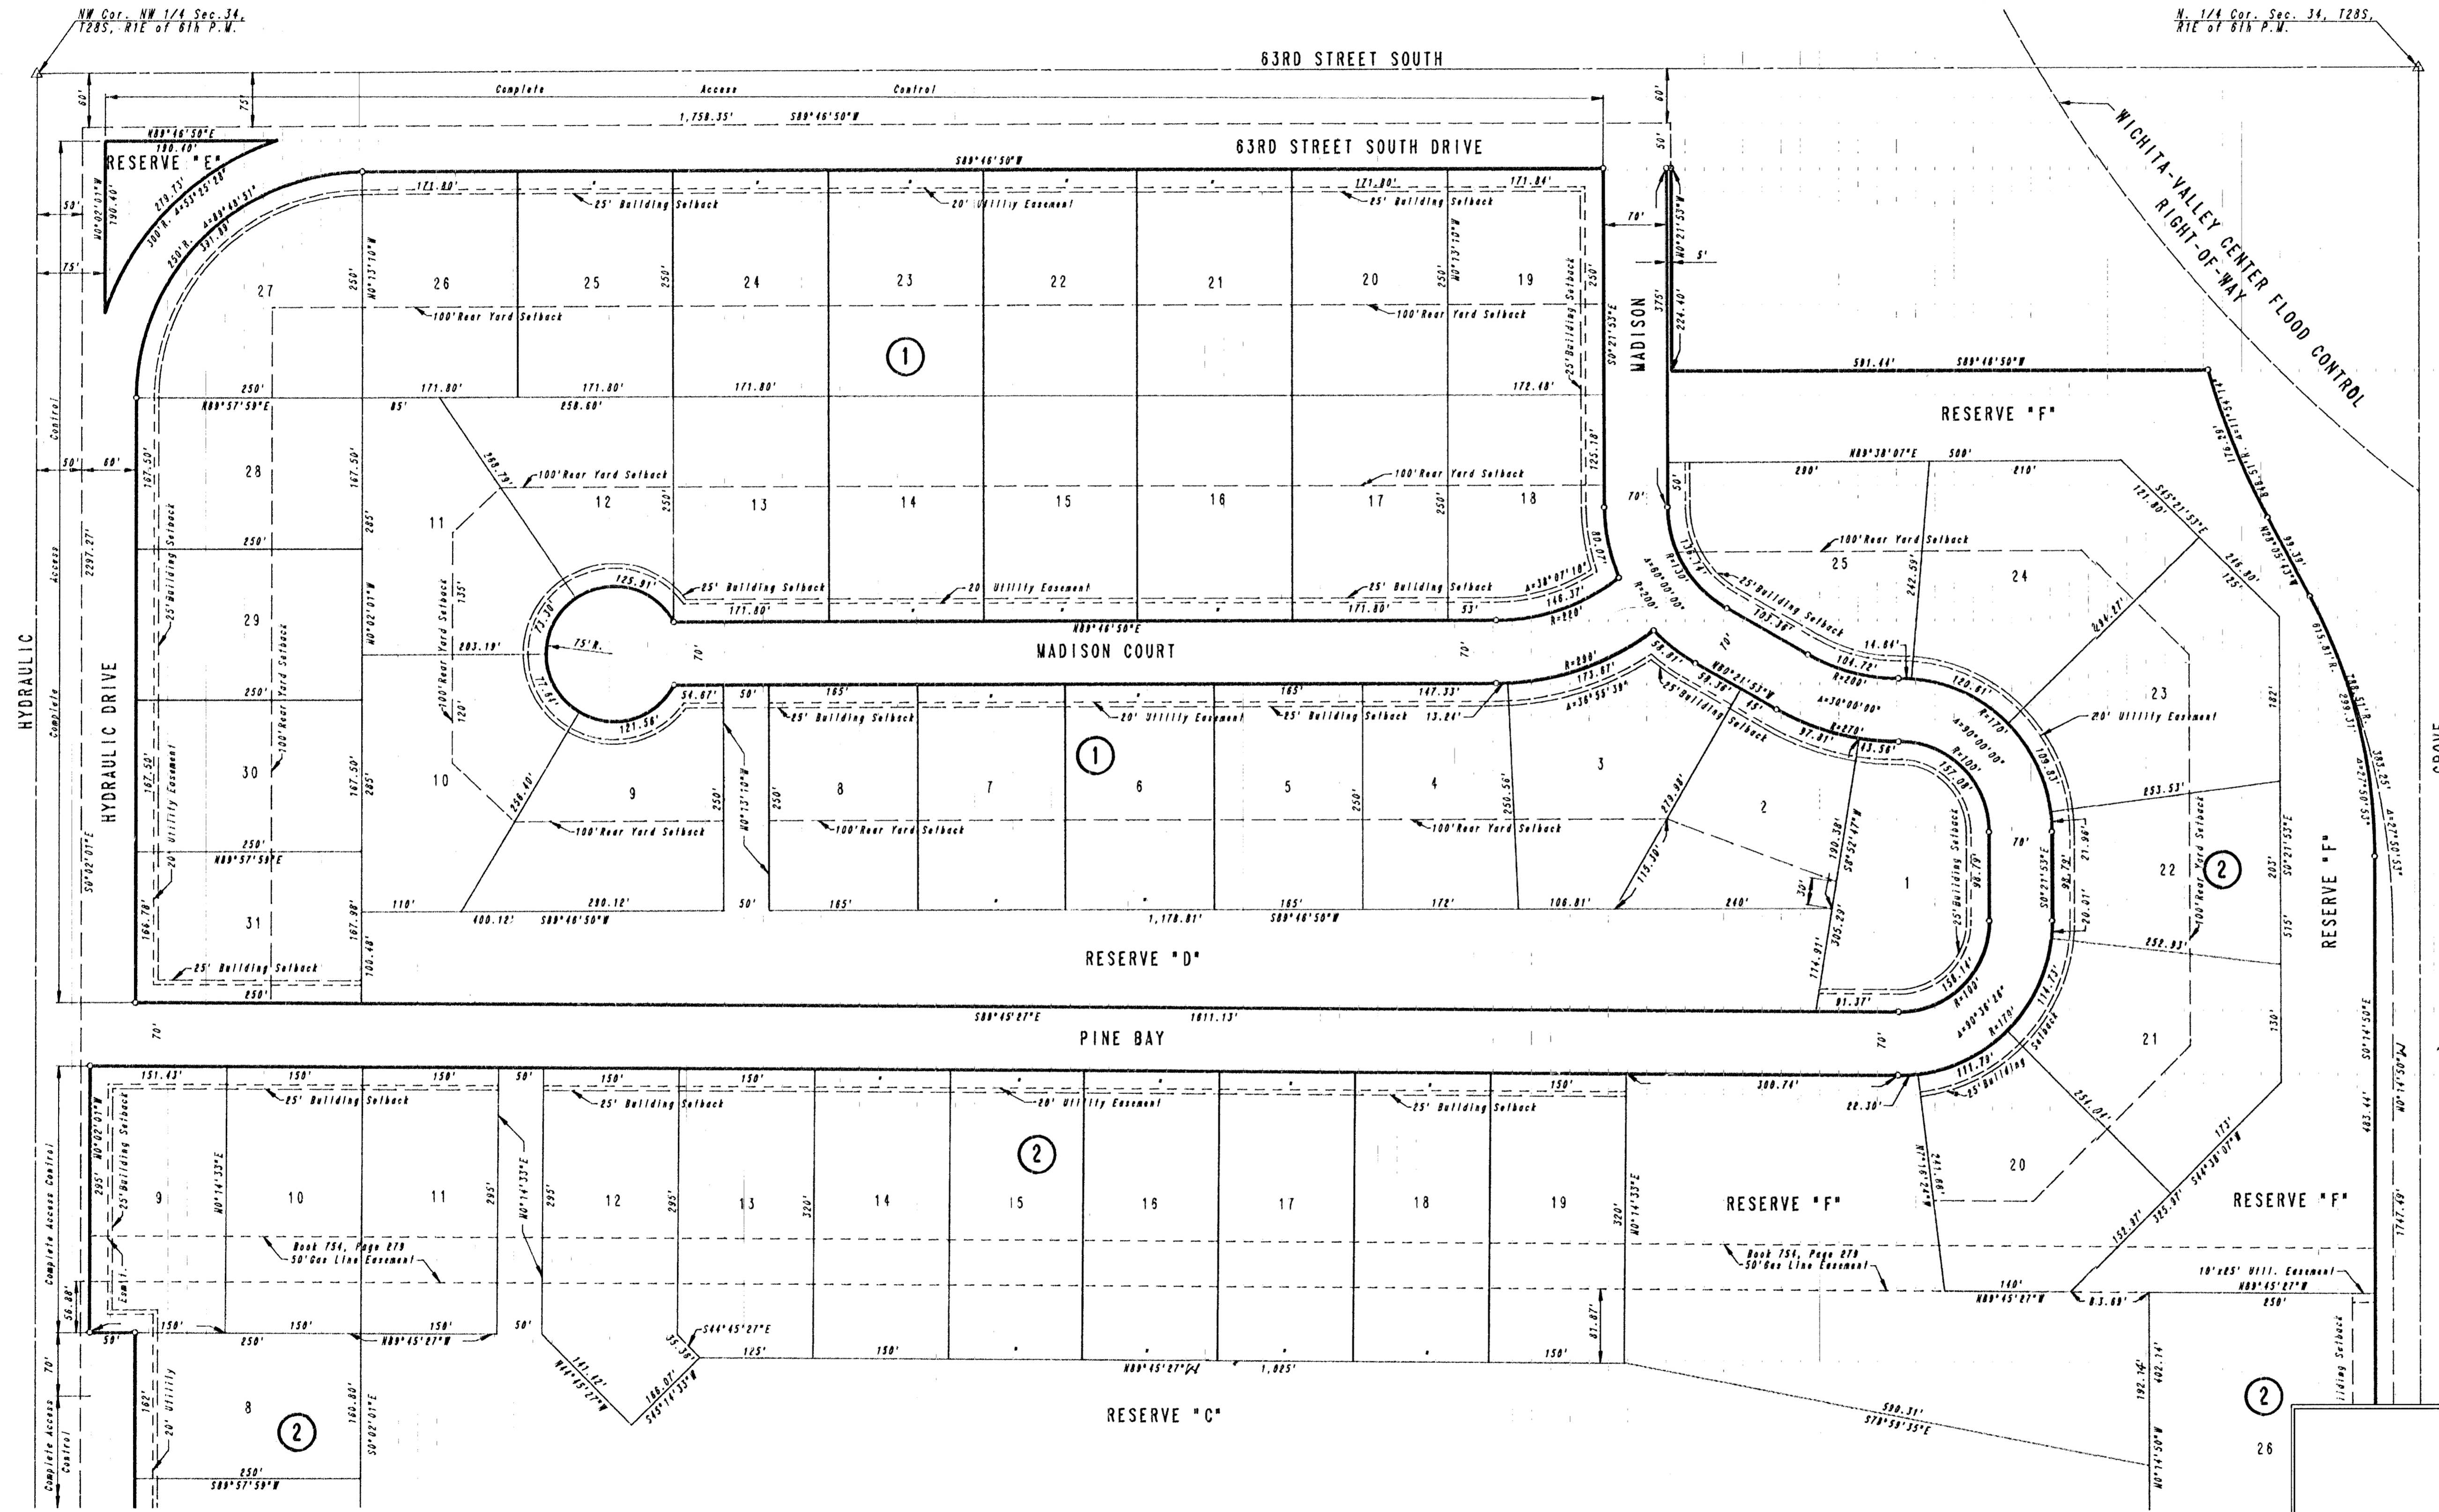

DSNR: BDB OPER: BJS SCALE: 1"=100.00  
 Q:\2004\04465\000\PINE BAY PLAT 01-14-2005 08:25:05 am

No.	Revision	By	Date
PINE BAY ESTATES			
PLAT			
JAMES L. ARMOUR, P.E. - ACTING CITY ENGINEER CITY OF WICHITA PROJECT NO. 472-84034			
<b>Professional Engineering Consultants, P.A.</b> 303 S. TOPEKA • WICHITA, KANSAS 67202 316-262-2691 • FAX 316-262-3003			
Designed by	BDB	Job No.	35-04465-000
Drawn by	BJS	Date	SEPTEMBER 2004
			Sht. 3 of 37

