


SCALE: 1"=20'

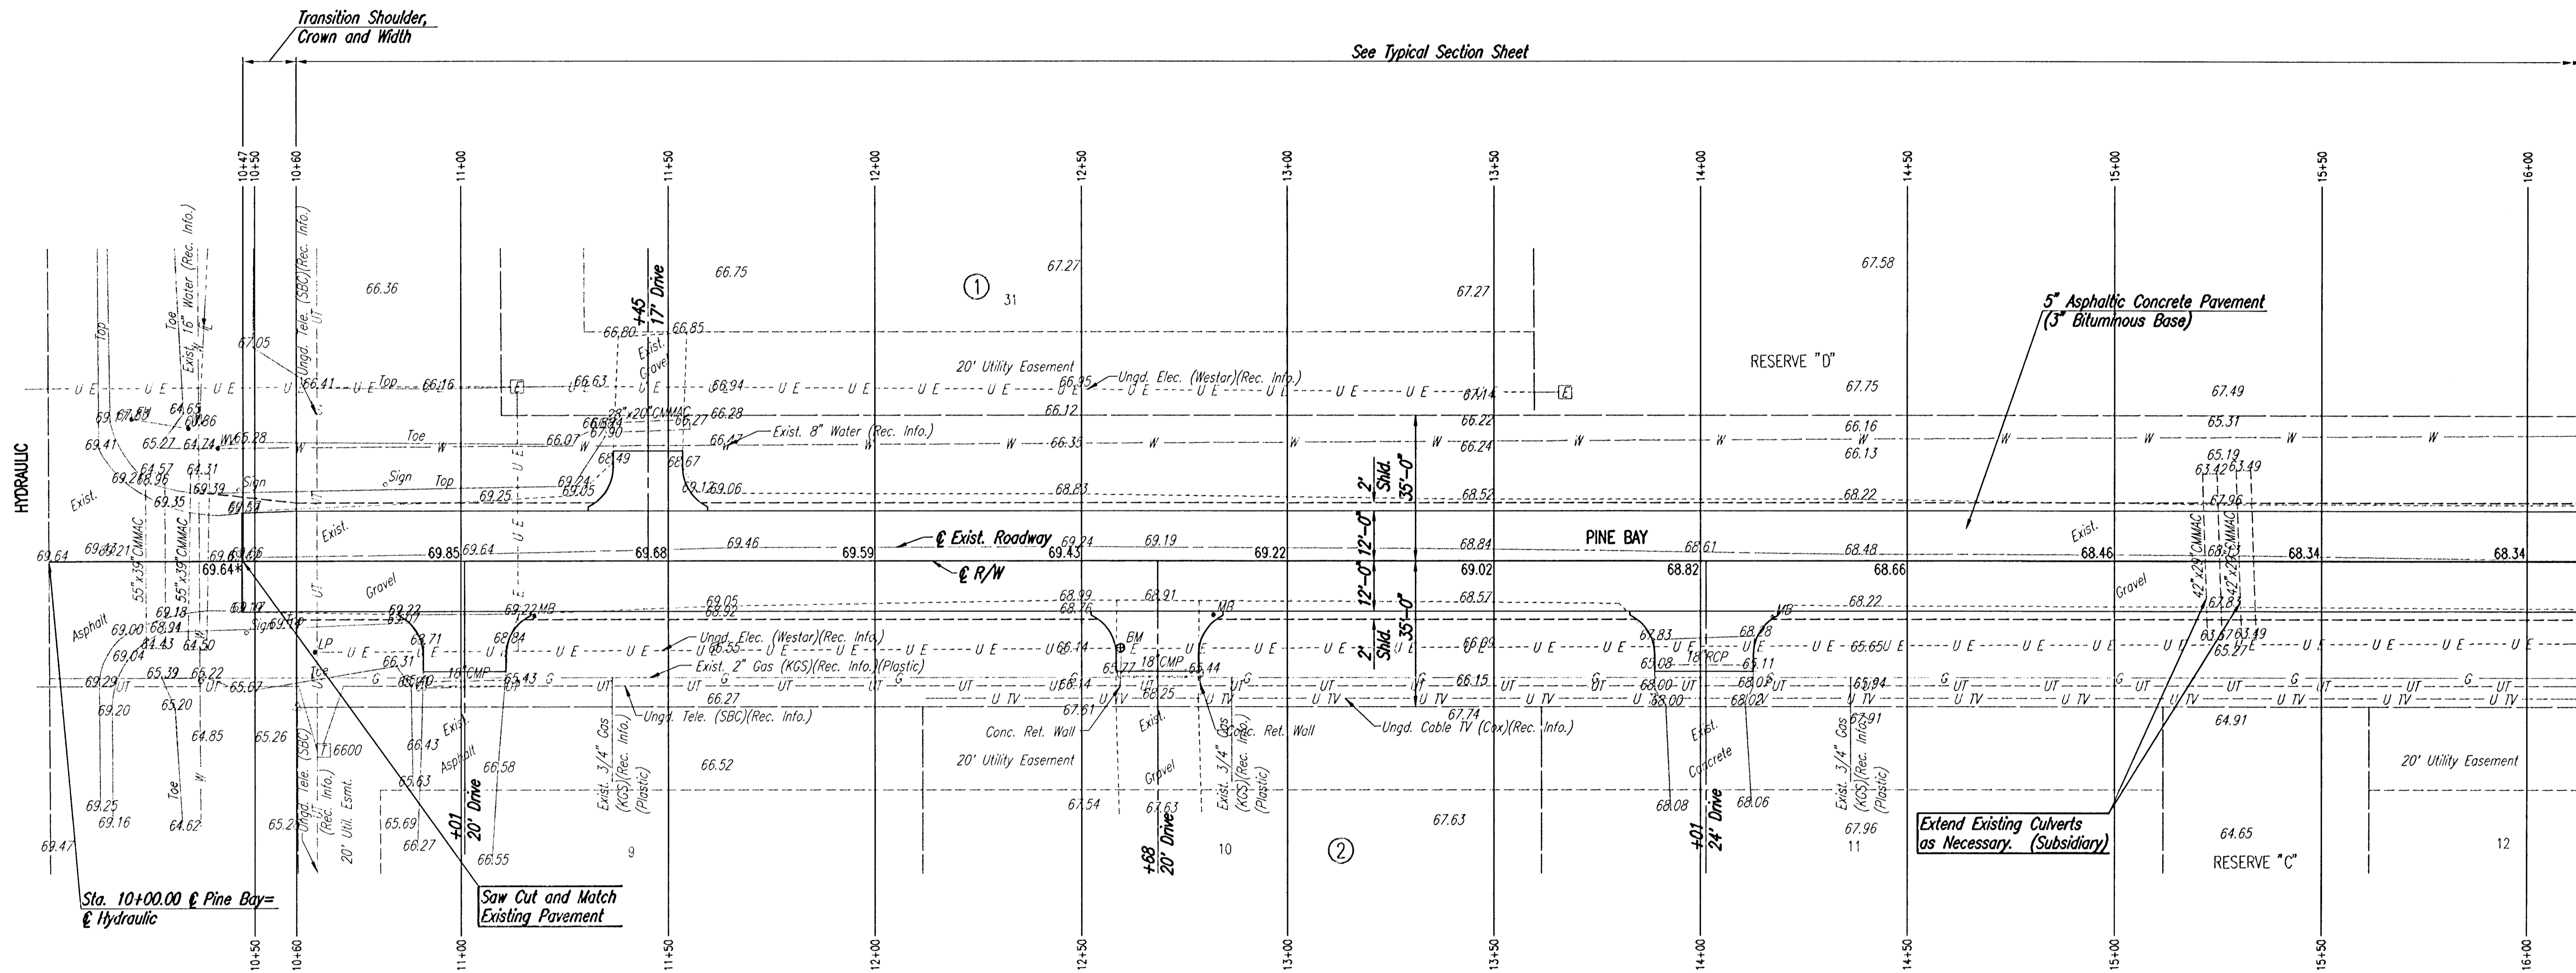

\* Match Existing

Sta. 10+00.00 @ Pine Bay =  
@ Hydraulic

Saw Cut and Match  
Existing Pavement

DSNR: BDB OPER: BJS SCALE: 1"=20.00  
 C:\2004\04465\000\STR10-16 01-14-2005 06:49:34 am

	Revision		By	Date
	PINE BAY ESTATES <b>PINE BAY</b> STA. 10+00 TO STA. 16+00 JAMES L. ARMOUR, P.E. - ACTING CITY ENGINEER CITY OF WICHITA PROJECT NO. 472-84034			
	<b>Professional Engineering Consultants, P.A.</b> 303 S. TOPEKA • WICHITA, KANSAS 67202 316-262-2691 • FAX 316-262-3003			
	Designed by	BDB	Job No.	35-04465-000
Drawn by	BJS	Date	SEPTEMBER 2004	