



SCALE: 1"=20'

See Typical Section Sheet

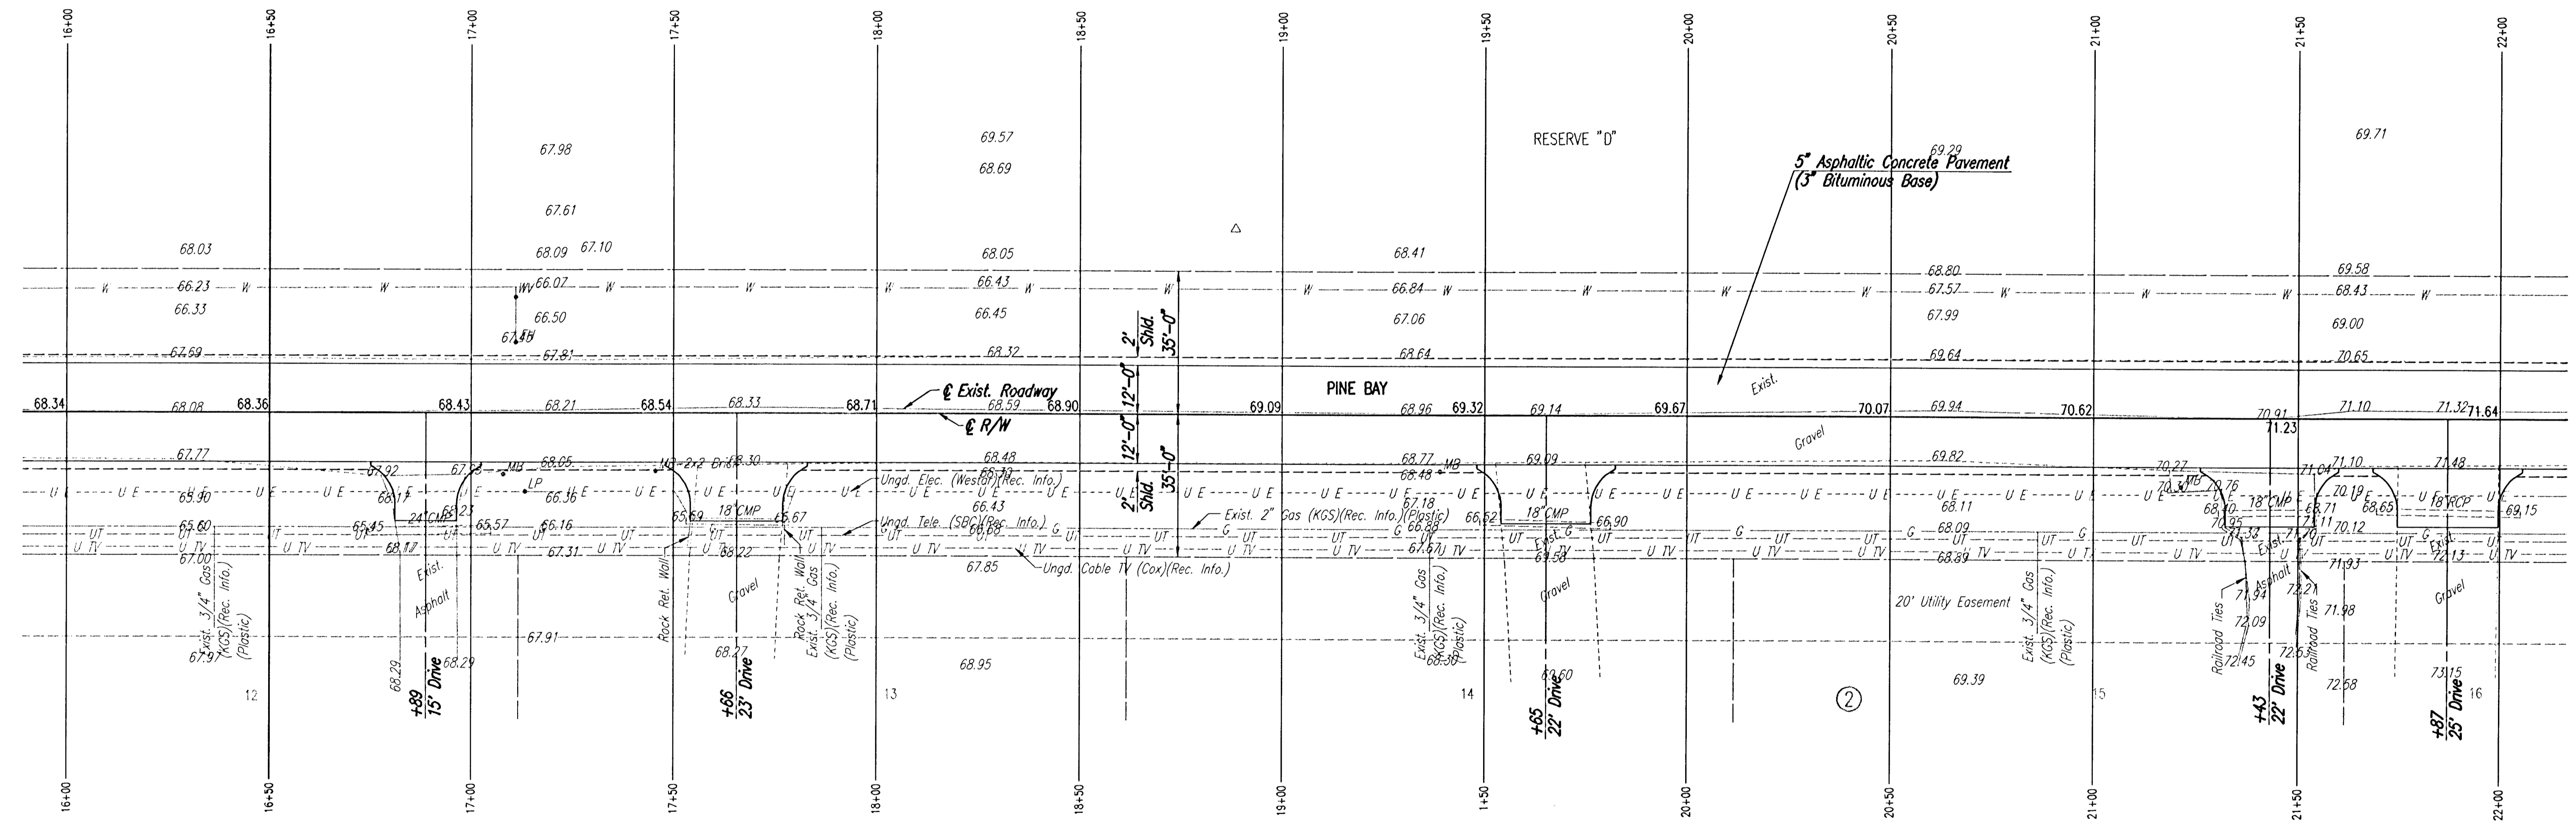

DSNR: BDB OPER: BJS SCALE: 1"=20.00  
 C:\2004\04465\000\STR16-22\_01-14-2005\_07:27:42.am

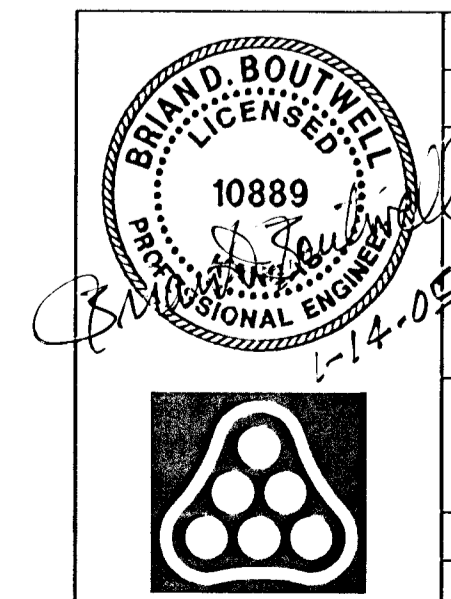

No.	Revision	By	Date
	PINE BAY ESTATES <b>PINE BAY</b> STA. 16+00 TO STA. 22+00 JAMES L. ARMOUR, P.E. - ACTING CITY ENGINEER CITY OF WICHITA PROJECT NO. 472-84034 <b>Professional Engineering Consultants, P.A.</b> 303 S. TOPEKA • WICHITA, KANSAS 67202 316-262-2691 • FAX 316-262-3003		
Designed by	BDB	Job No.	35-04465-000
Drawn by	BJS	Date	SEPTEMBER 2004
			SH. 6 of 37