



SCALE: 1"=20'

See Typical Section Sheet

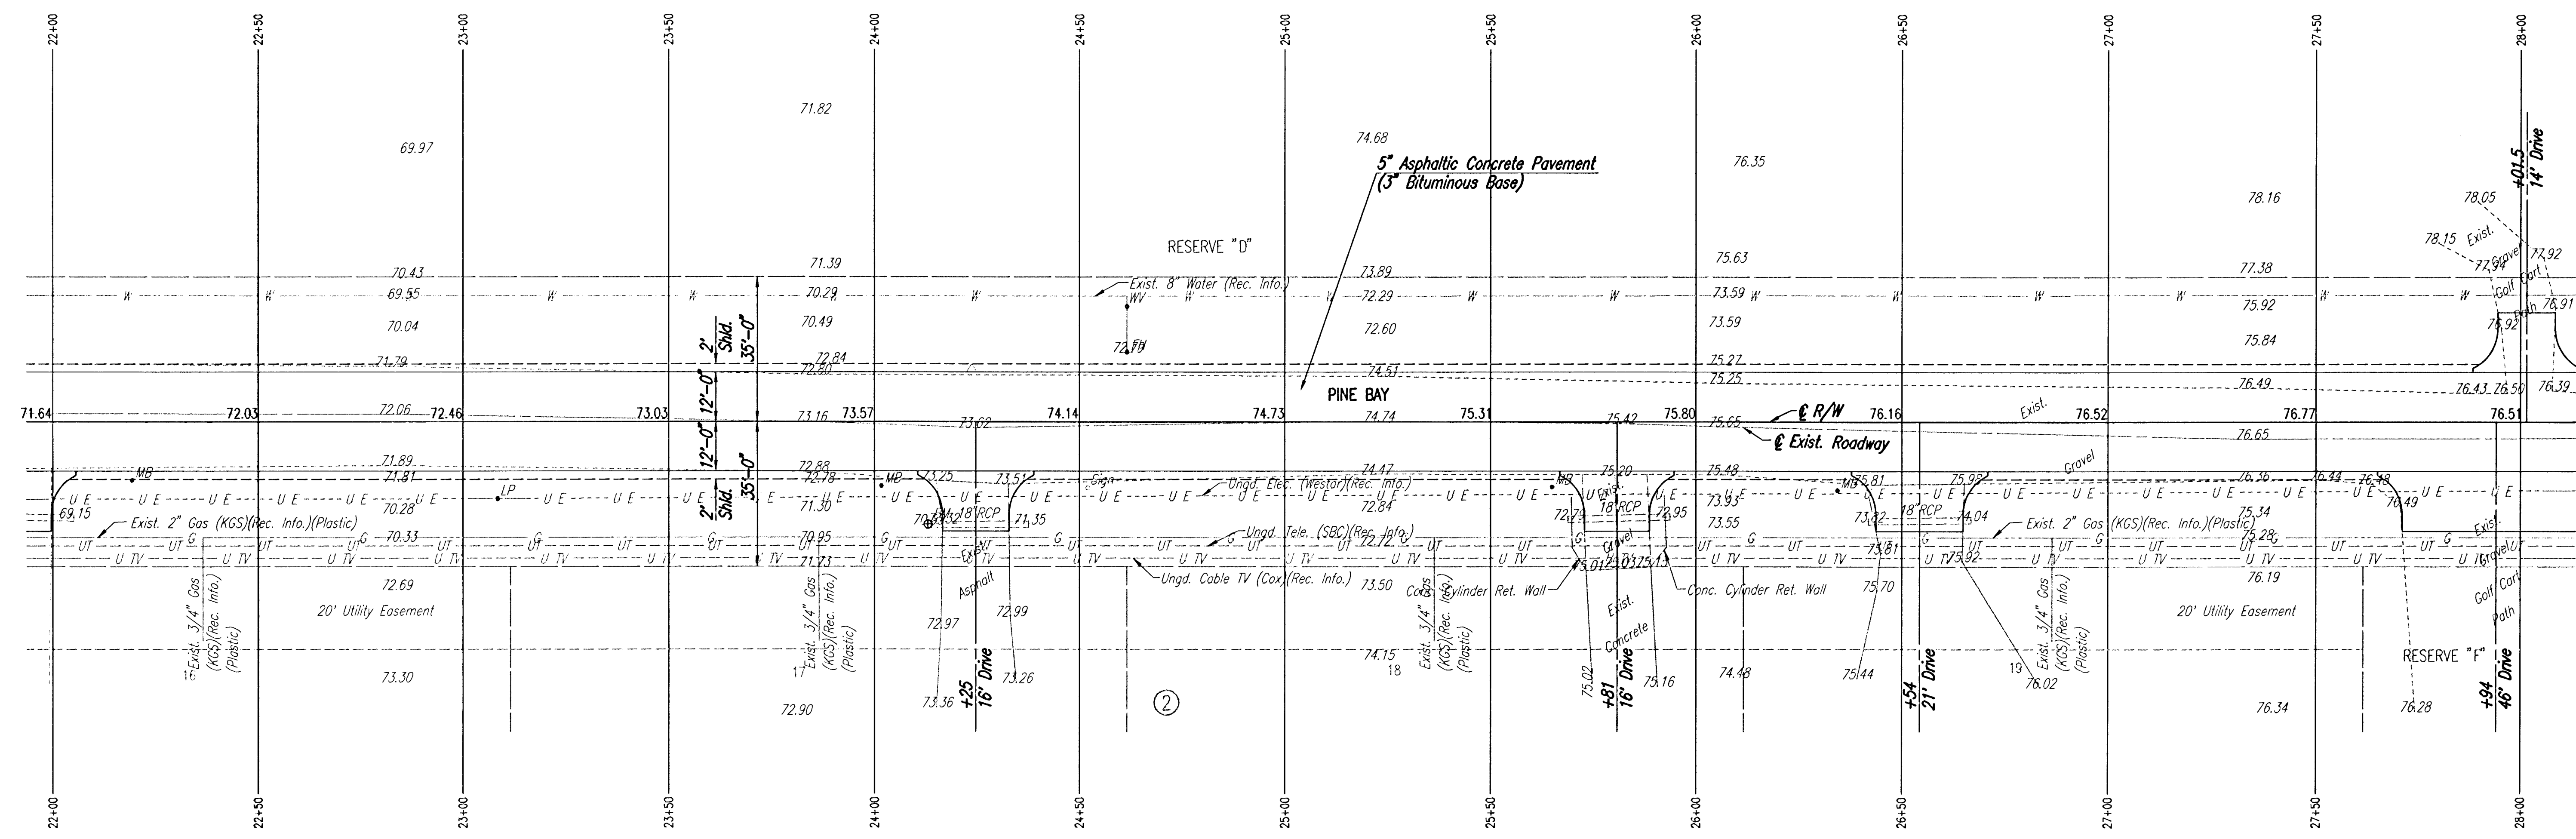

DSNR: B08 OPER: BJS SCALE: 1"=20.00
 C:\2004\04465\000\STR22-28 01-14-2005 07:29:12 am

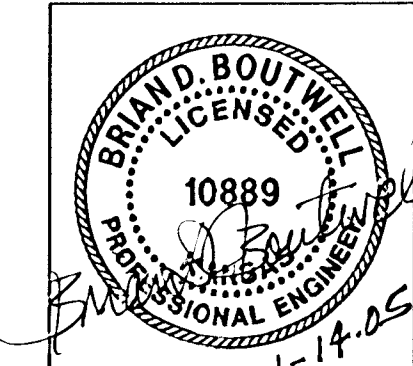

No.	Revision	By	Date

PINE BAY ESTATES
PINE BAY
 STA. 22+00 TO STA. 28+00
 JAMES L. ARMOUR, P.E. - ACTING CITY ENGINEER
 CITY OF WICHITA PROJECT NO. 472-84034

Professional Engineering Consultants, P.A.
 303 S. TOPEKA • WICHITA, KANSAS 67202
 316-262-2691 • FAX 316-262-3003

Designed by	BDB	Job No.	35-04465-000	Sht. 7 of 37
Drawn by	BJS	Date	SEPTEMBER 2004	