
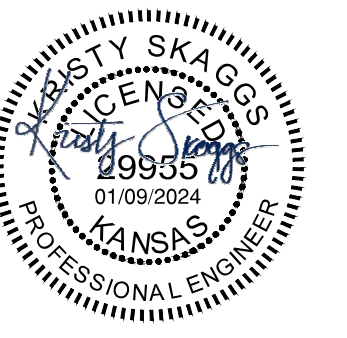


U:\WICHITA-CIVIL\2021\210975\001\PECDRAWINGS\39-210975-004-CP510 BEDDING AND BACKFILL DETAILS.DWG
 PLOTTED 1/9/2024 4:27:58 PM BY BILL SEXSON
 U:\WICHITA-CIVIL\2021\210975\001\PECDRAWINGS\39-210975-004-CP510 BEDDING AND BACKFILL DETAILS.DWG
 PLOTTED 1/9/2024 4:01:07 PM BY BILL SEXSON

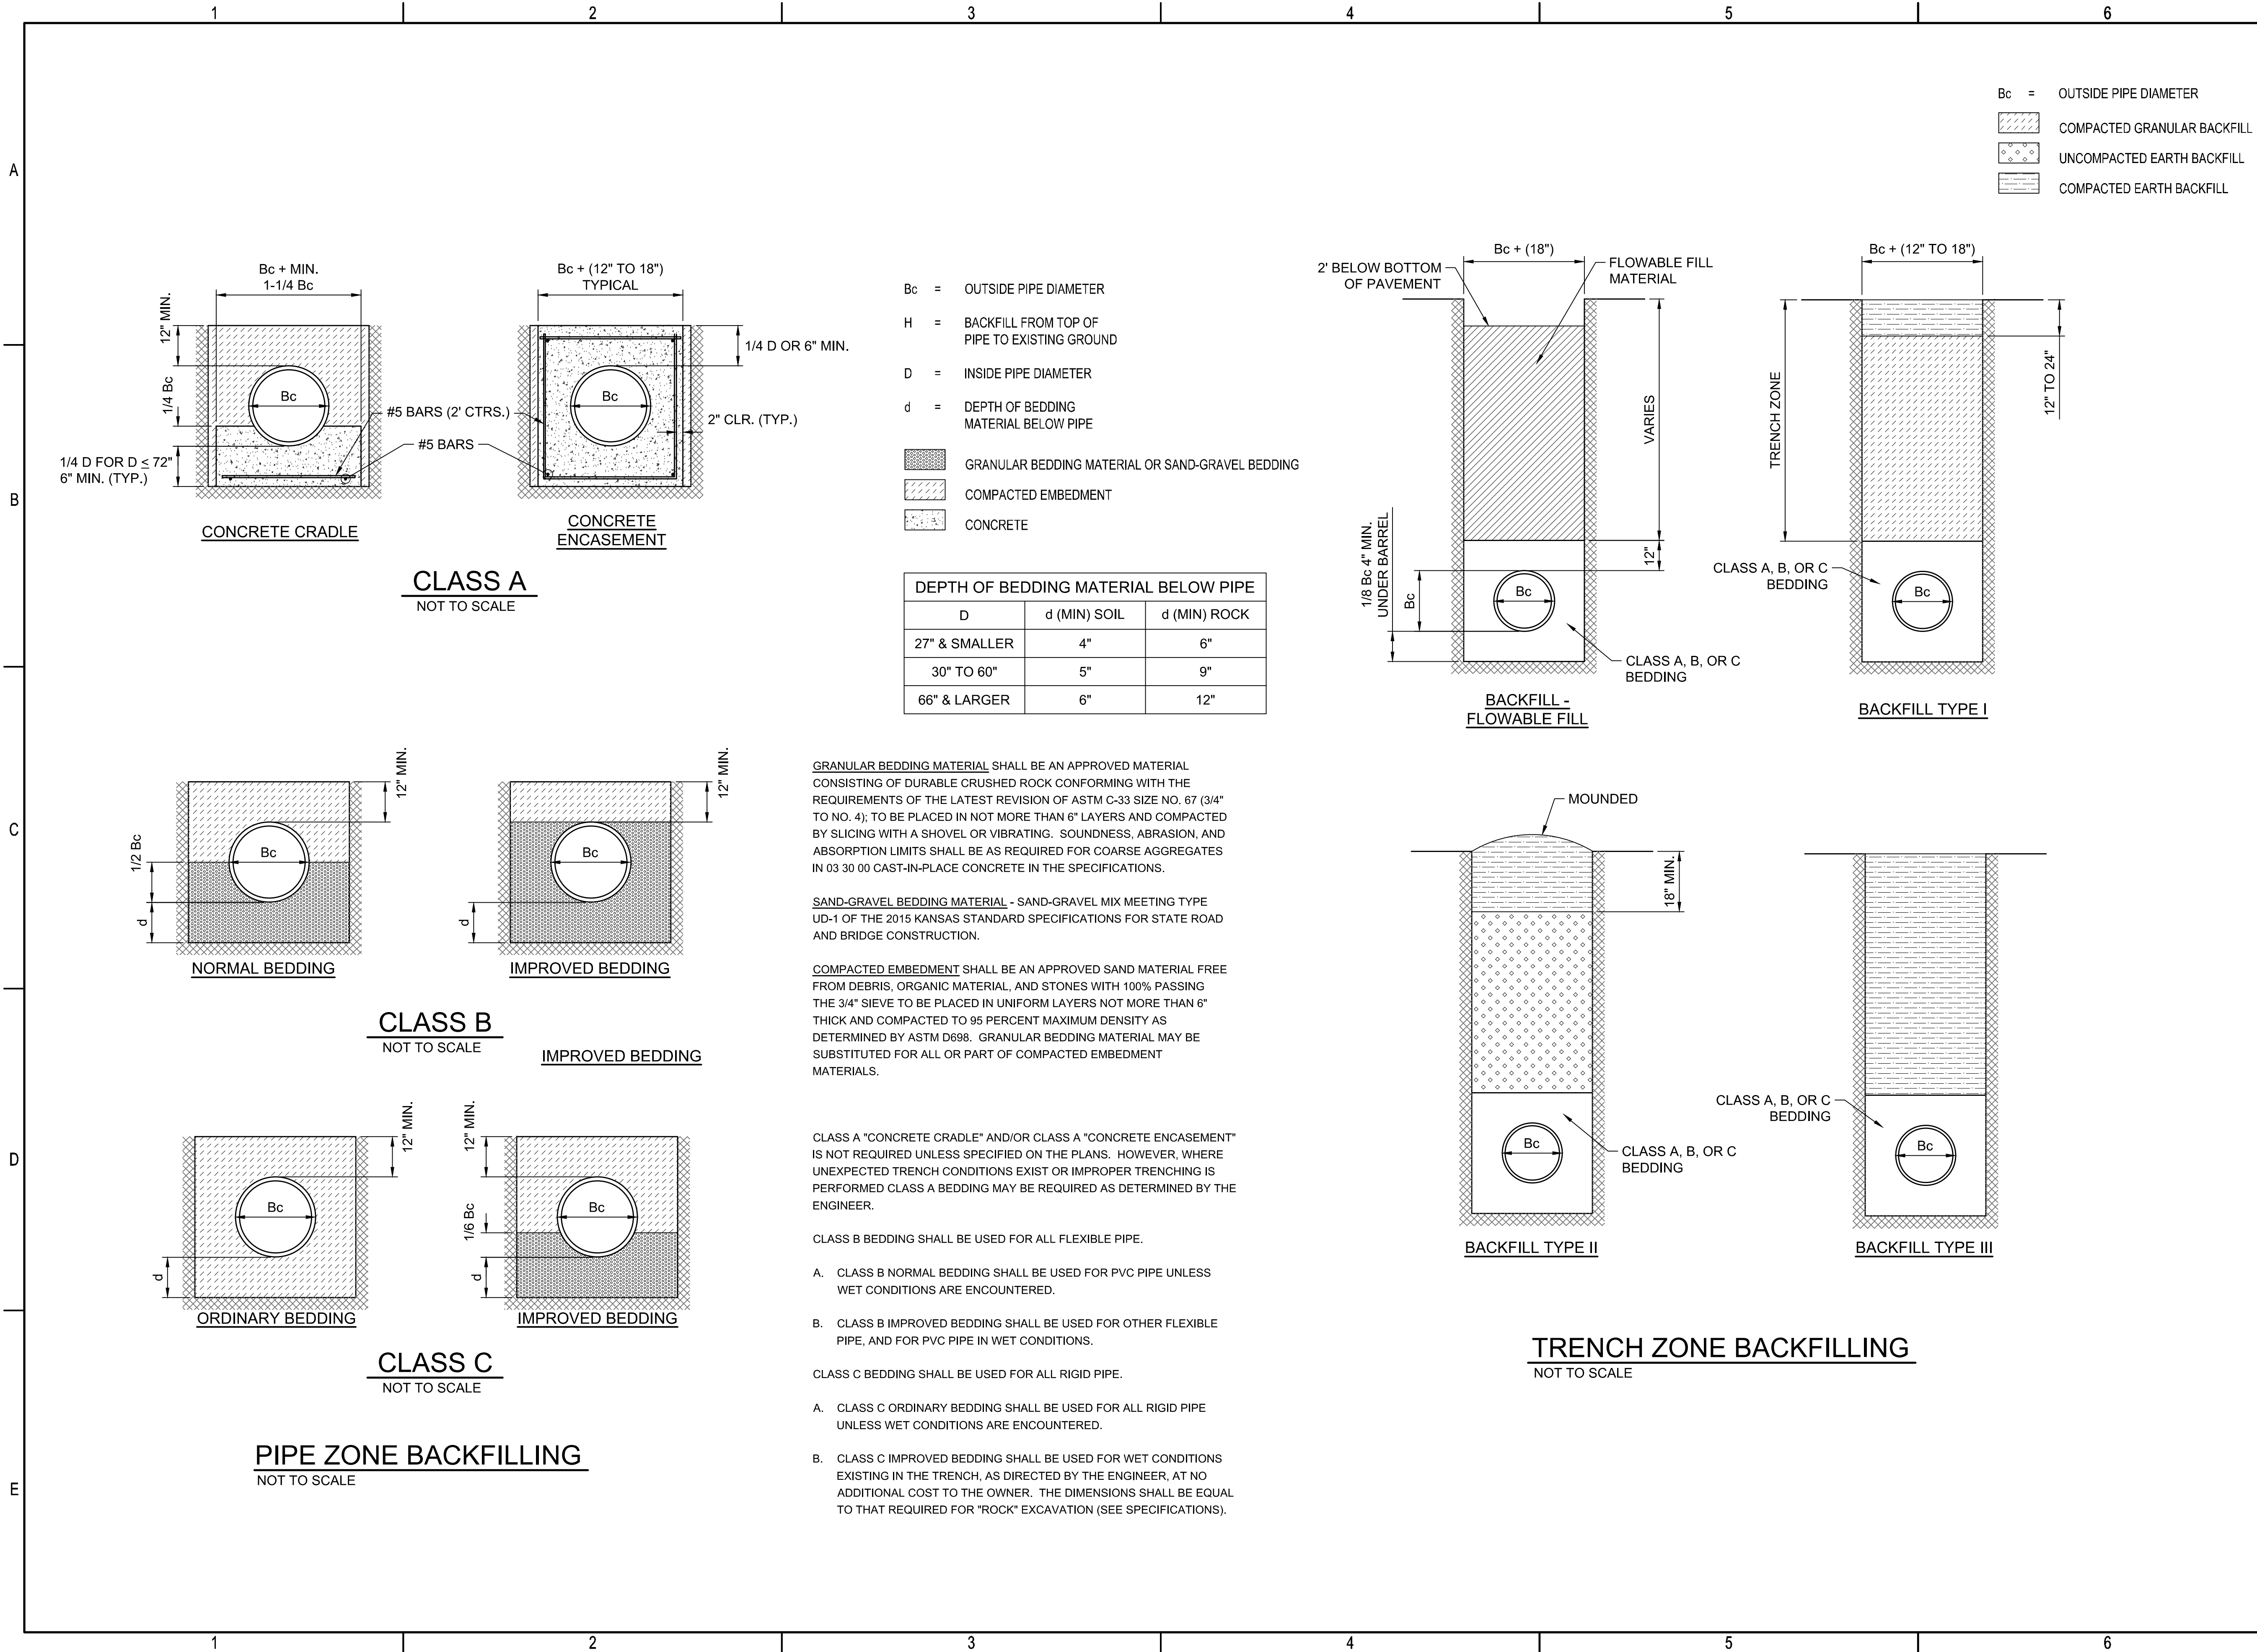

PAVING AND INCIDENTAL DRAINAGE IMPROVEMENTS
CYPRESS GLEN ADDITION-PHASE 1
 PAUL GUNZELMAN CITY ENGINEER
 CITY OF WICHITA PROJECT NO. 472-2023-085915

Issue:		

JOB NO.	210975-004
DATE	OCTOBER 2023
PM	RJS
DESIGNED BY	KMS
DRAWN BY	BJS
CHECKED BY	TPA

BEDDING AND BACKFILL DETAILS