



SCALE: 1"=20'

See Typical Section Sheet

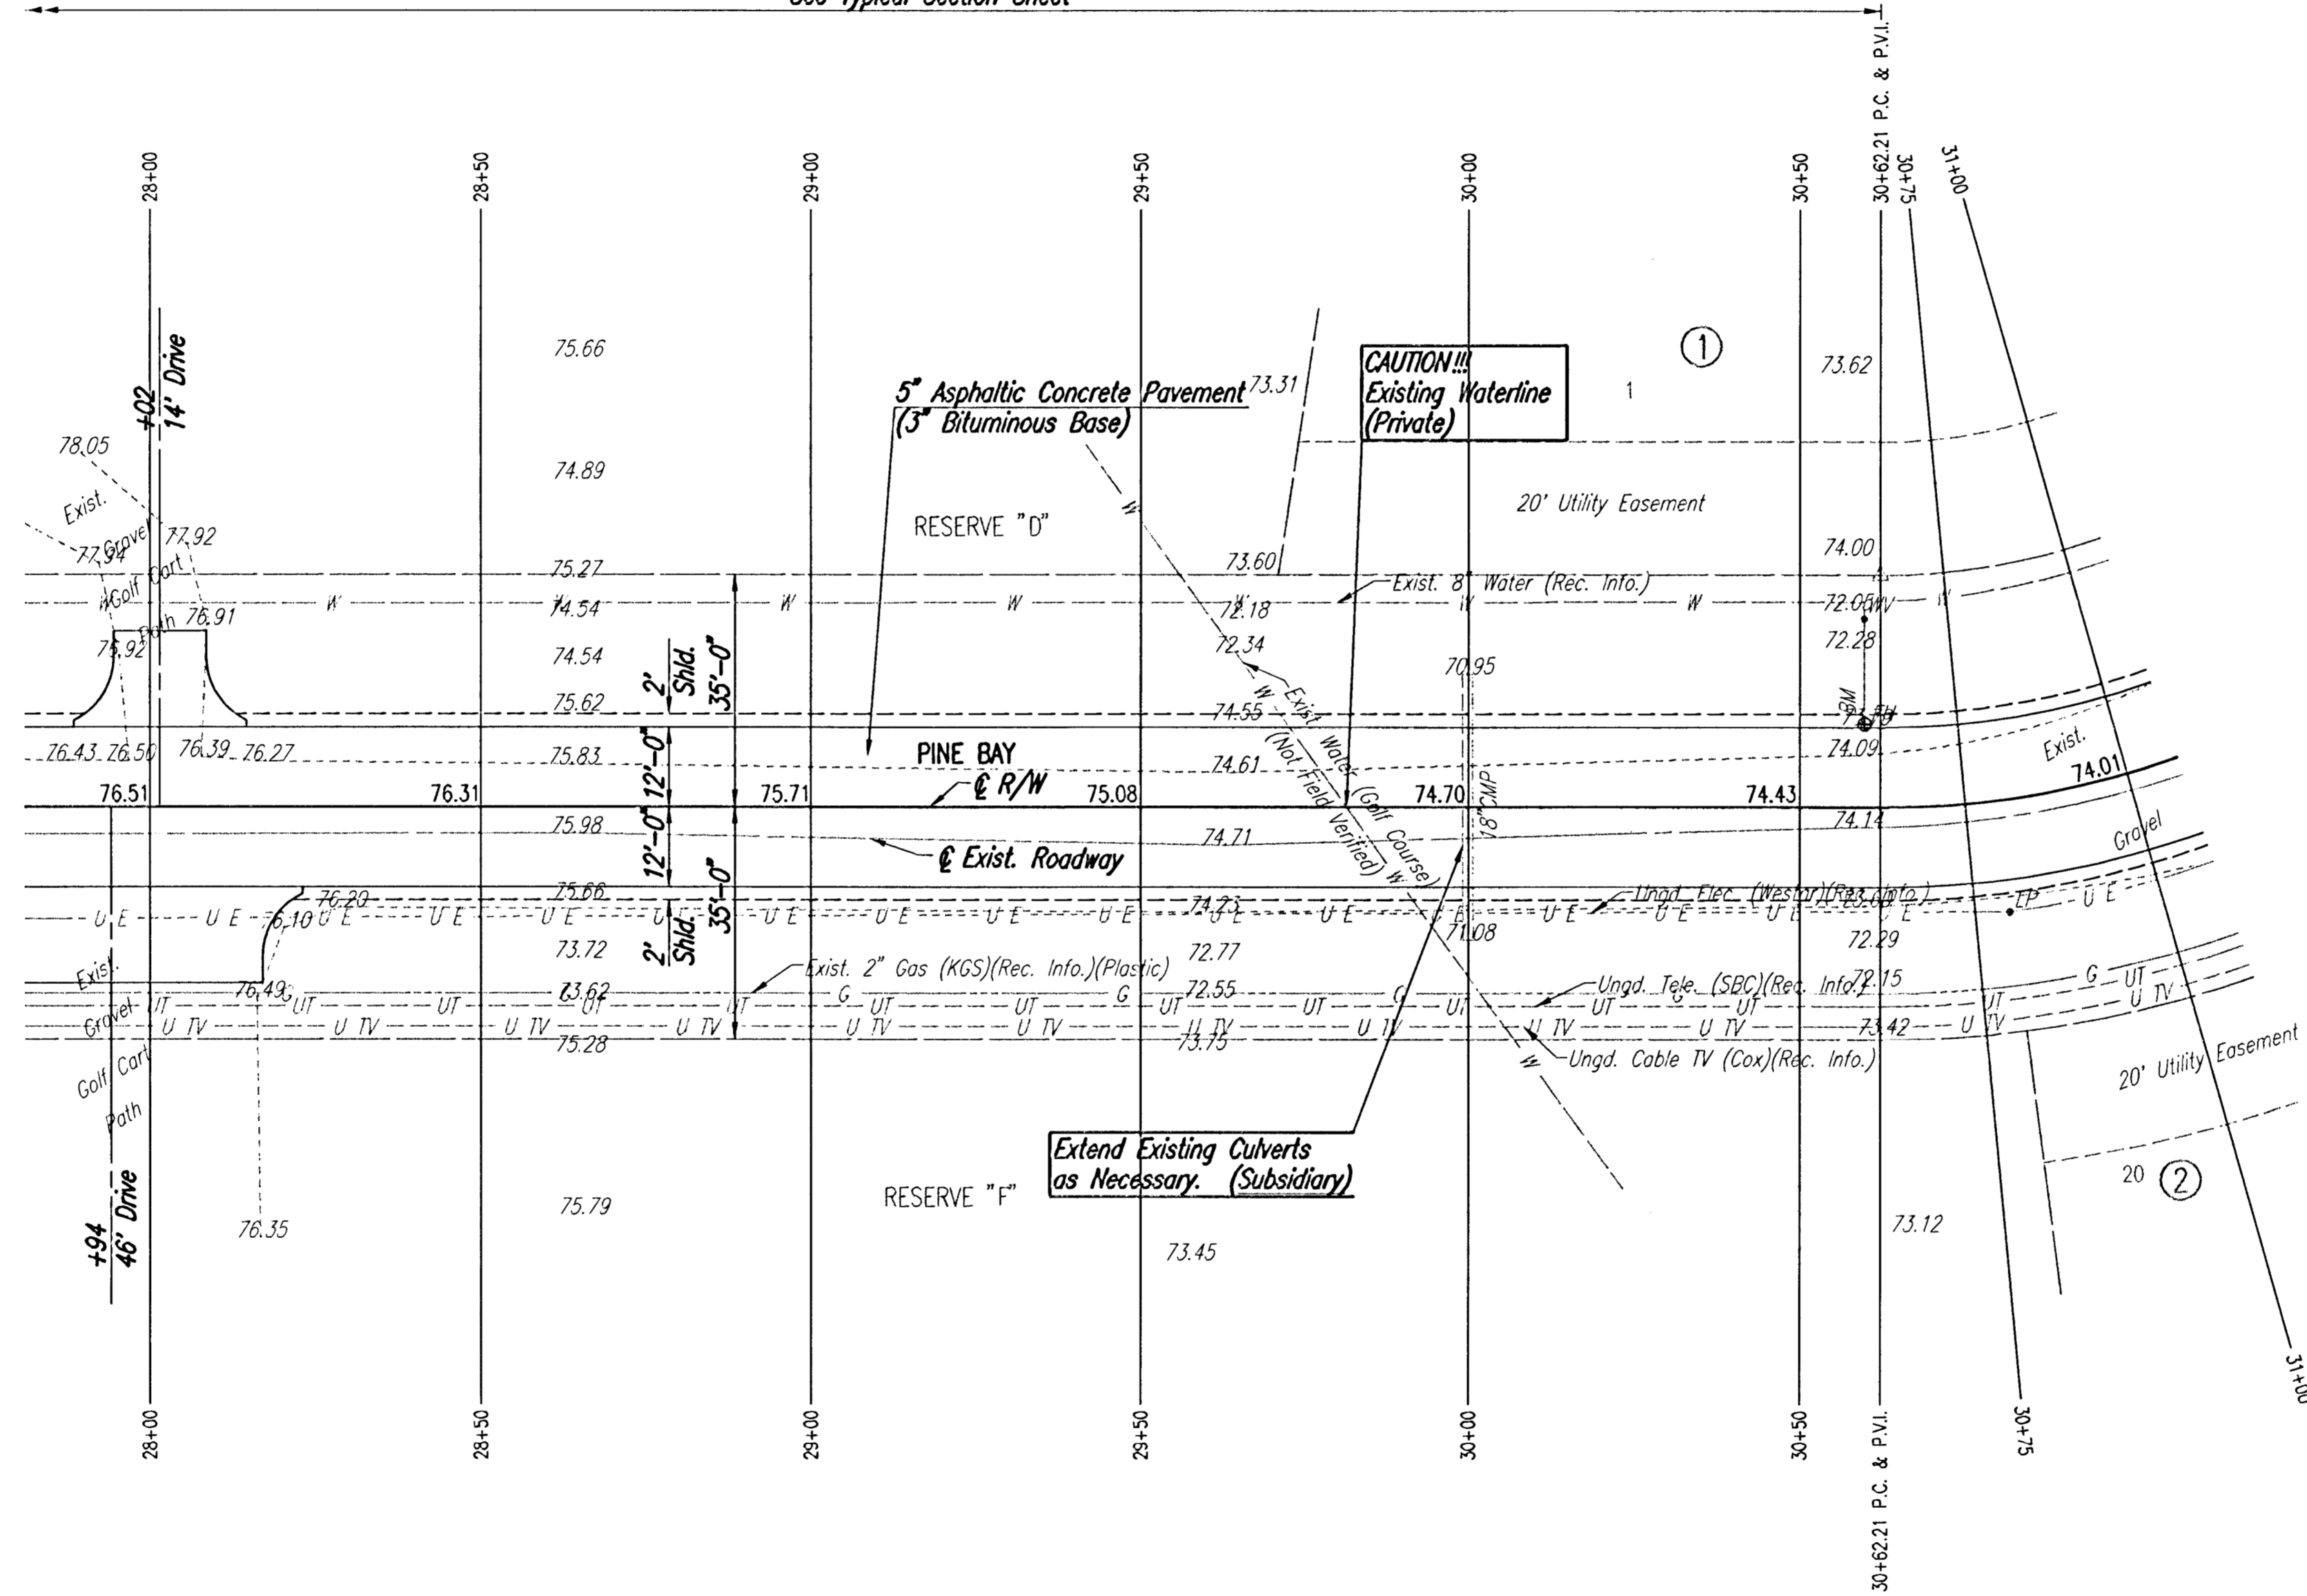

DSNR: BDB OPER: BJS SCALE: 1"=20.00
 C:\2004\04465\000\STR28-31 01-14-2005 07:30:45 am

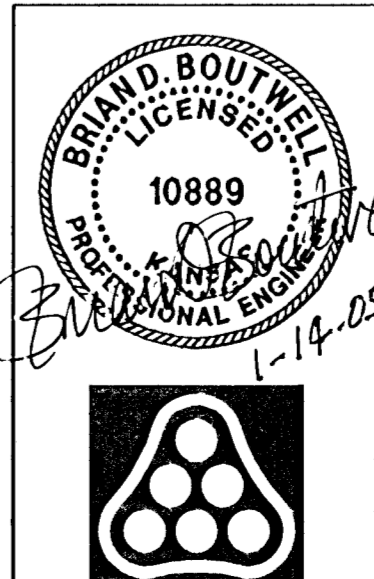

| No. | Revision | By | Date |
|-------------|---|---------|----------------|
| | PINE BAY ESTATES PINE BAY STA. 28+00 TO STA. 30+62.21 JAMES L. ARMOUR, P.E. - ACTING CITY ENGINEER CITY OF WICHITA PROJECT NO. 472-84034 Professional Engineering Consultants, P.A. 303 S. TOPEKA • WICHITA, KANSAS 67202 316-262-2691 • FAX 316-262-3003 | | |
| Designed by | BDB | Job No. | 35-04465-000 |
| Drawn by | BJS | Date | SEPTEMBER 2004 |