


PROJECT NO.	YEAR	SHEET NO.	TOTAL SHEETS
35-04465-000		16	37

NOTE BOOK	TEMPLATE	AREAS	AREAS CHECKED
NO.			

DSNR: BOB OPER. BUS SCALE: 1"=5.00
 C:\2004\04465\000\X-SEC 01-14-2005 07:58:04 am

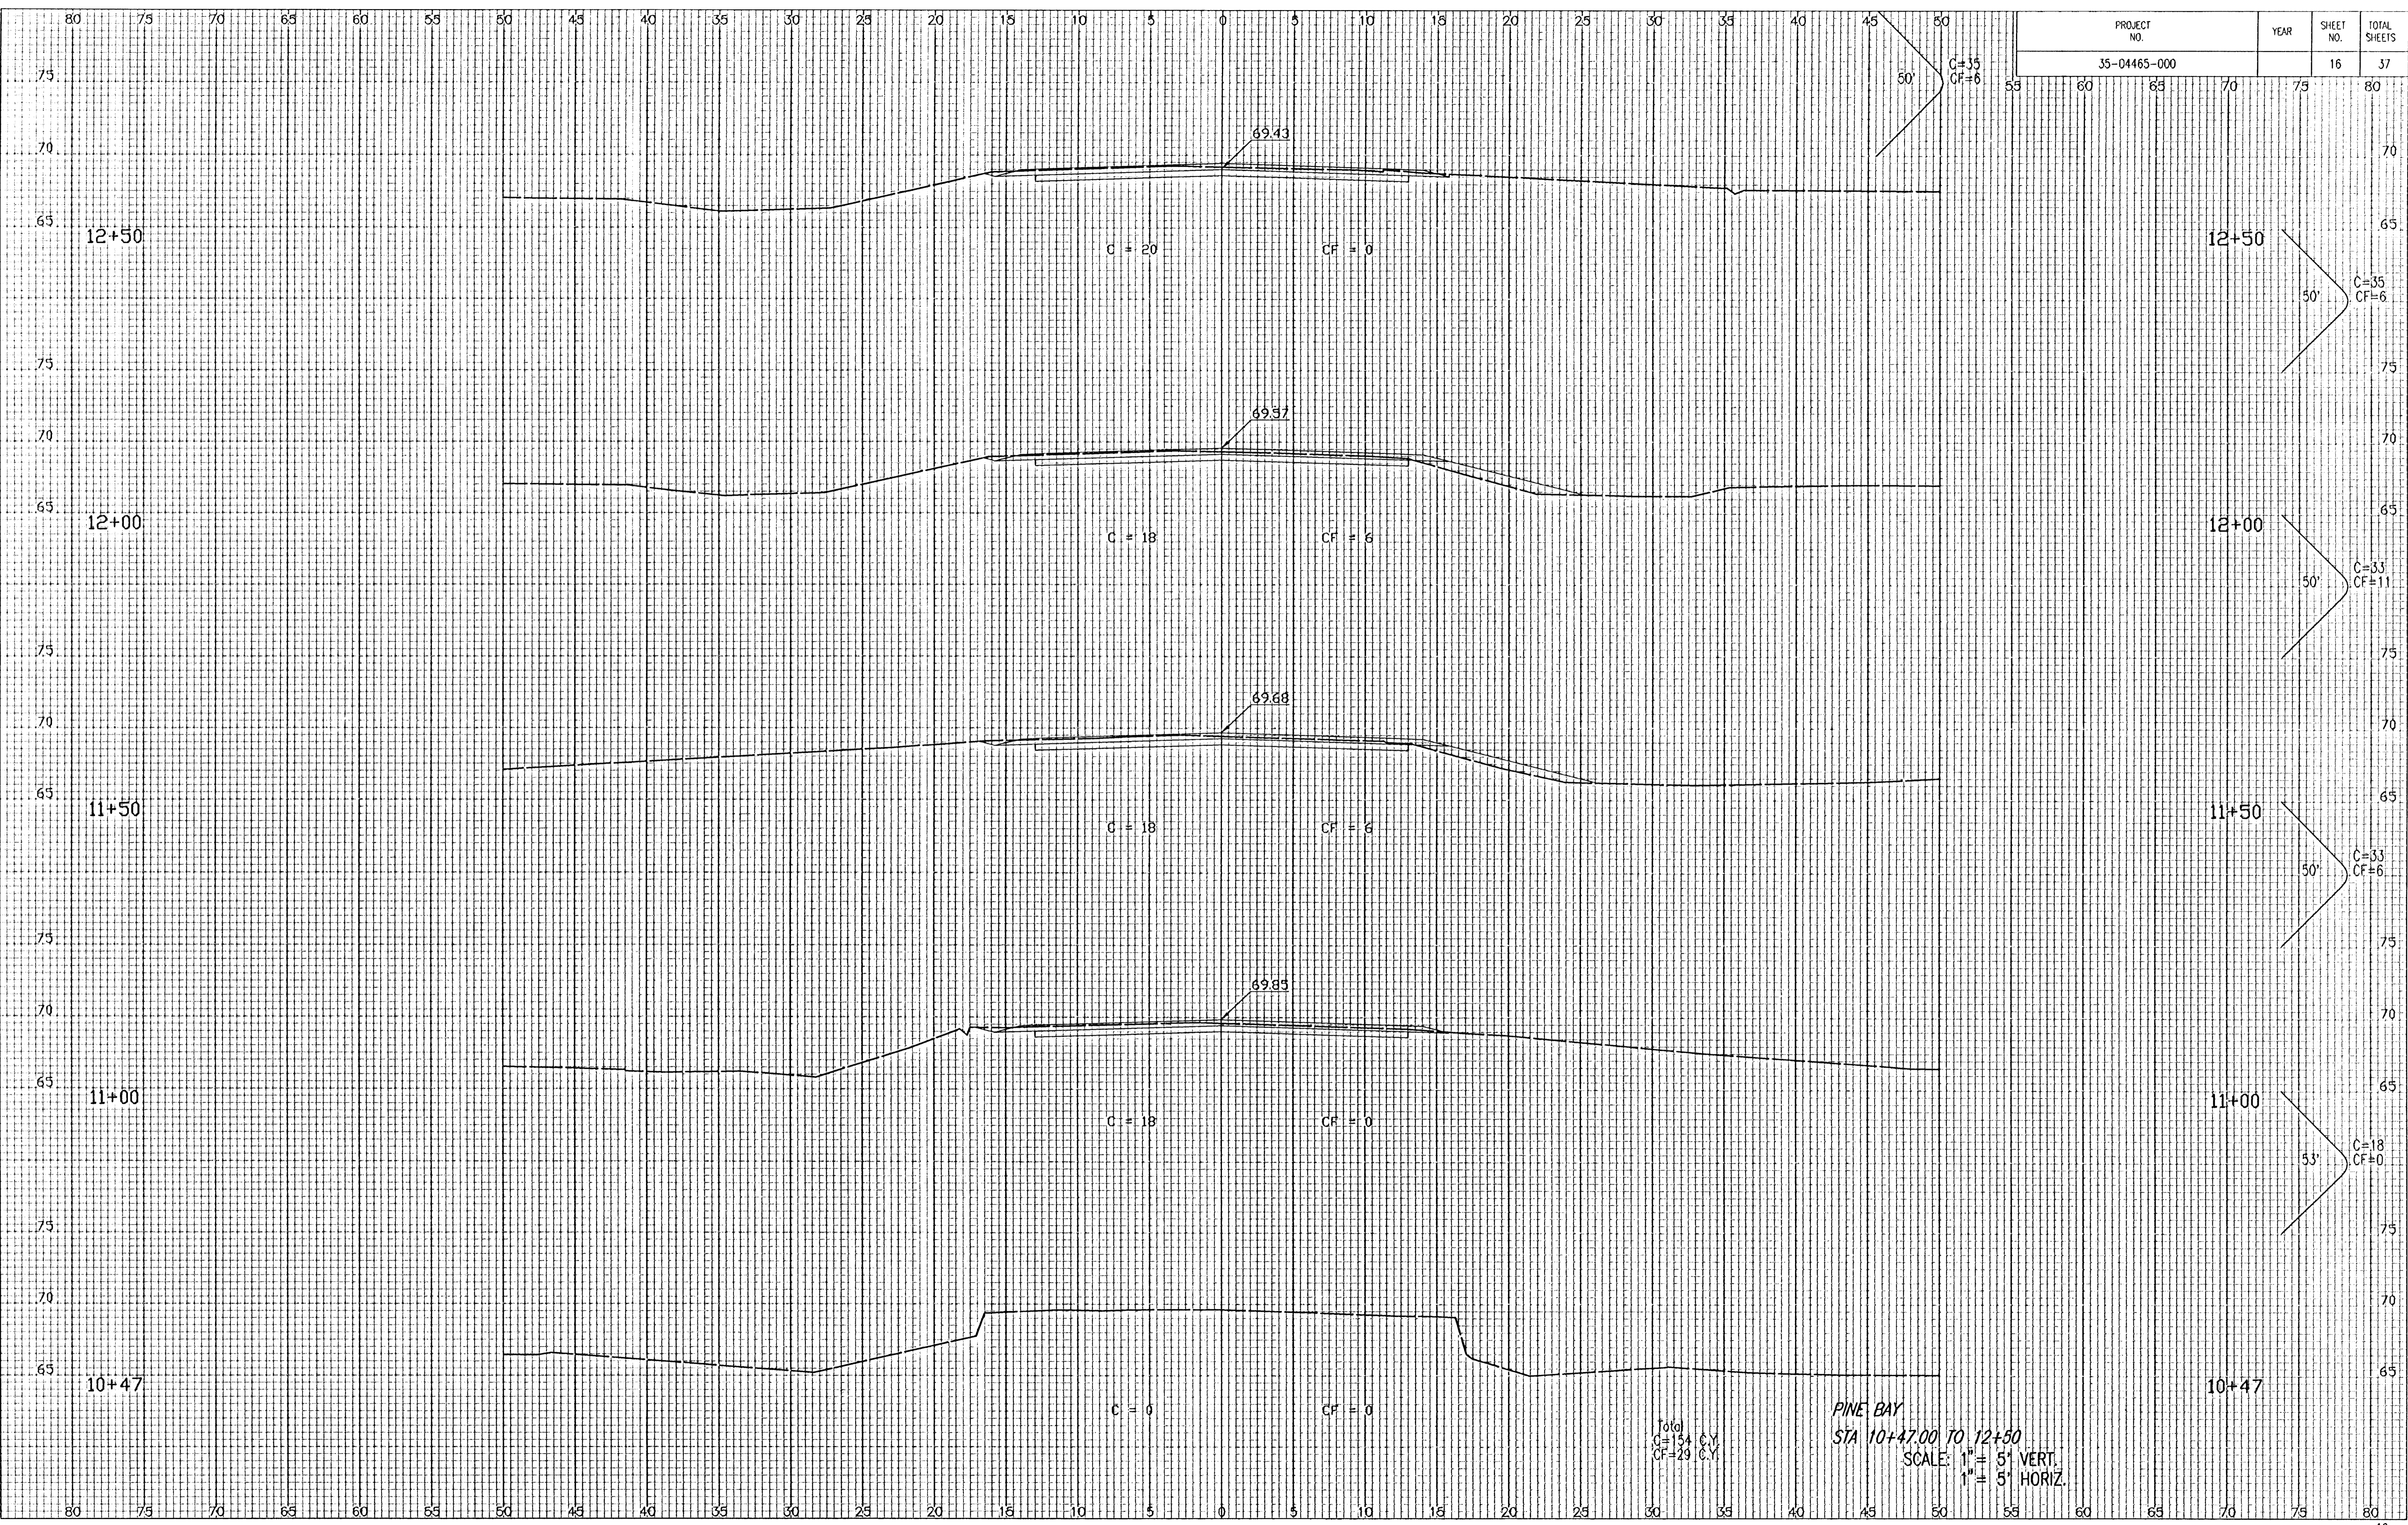

Total
 C=154 C.Y.
 CF=29 C.Y.

PINE BAY
 STA 10+47.00 TO 12+50
 SCALE: 1" = 5' VERT.
 1" = 5' HORIZ.