


PROJECT NO.	YEAR	SHEET NO.	TOTAL SHEETS
35-04465-000		18	37

NO.	DATE	BY	REVISION

DSNR: BOB OPER: BUS SCALE: 1"=5.00
 C:\2004\04465\000\X-SEC 01-14-2005 08:28:13 am

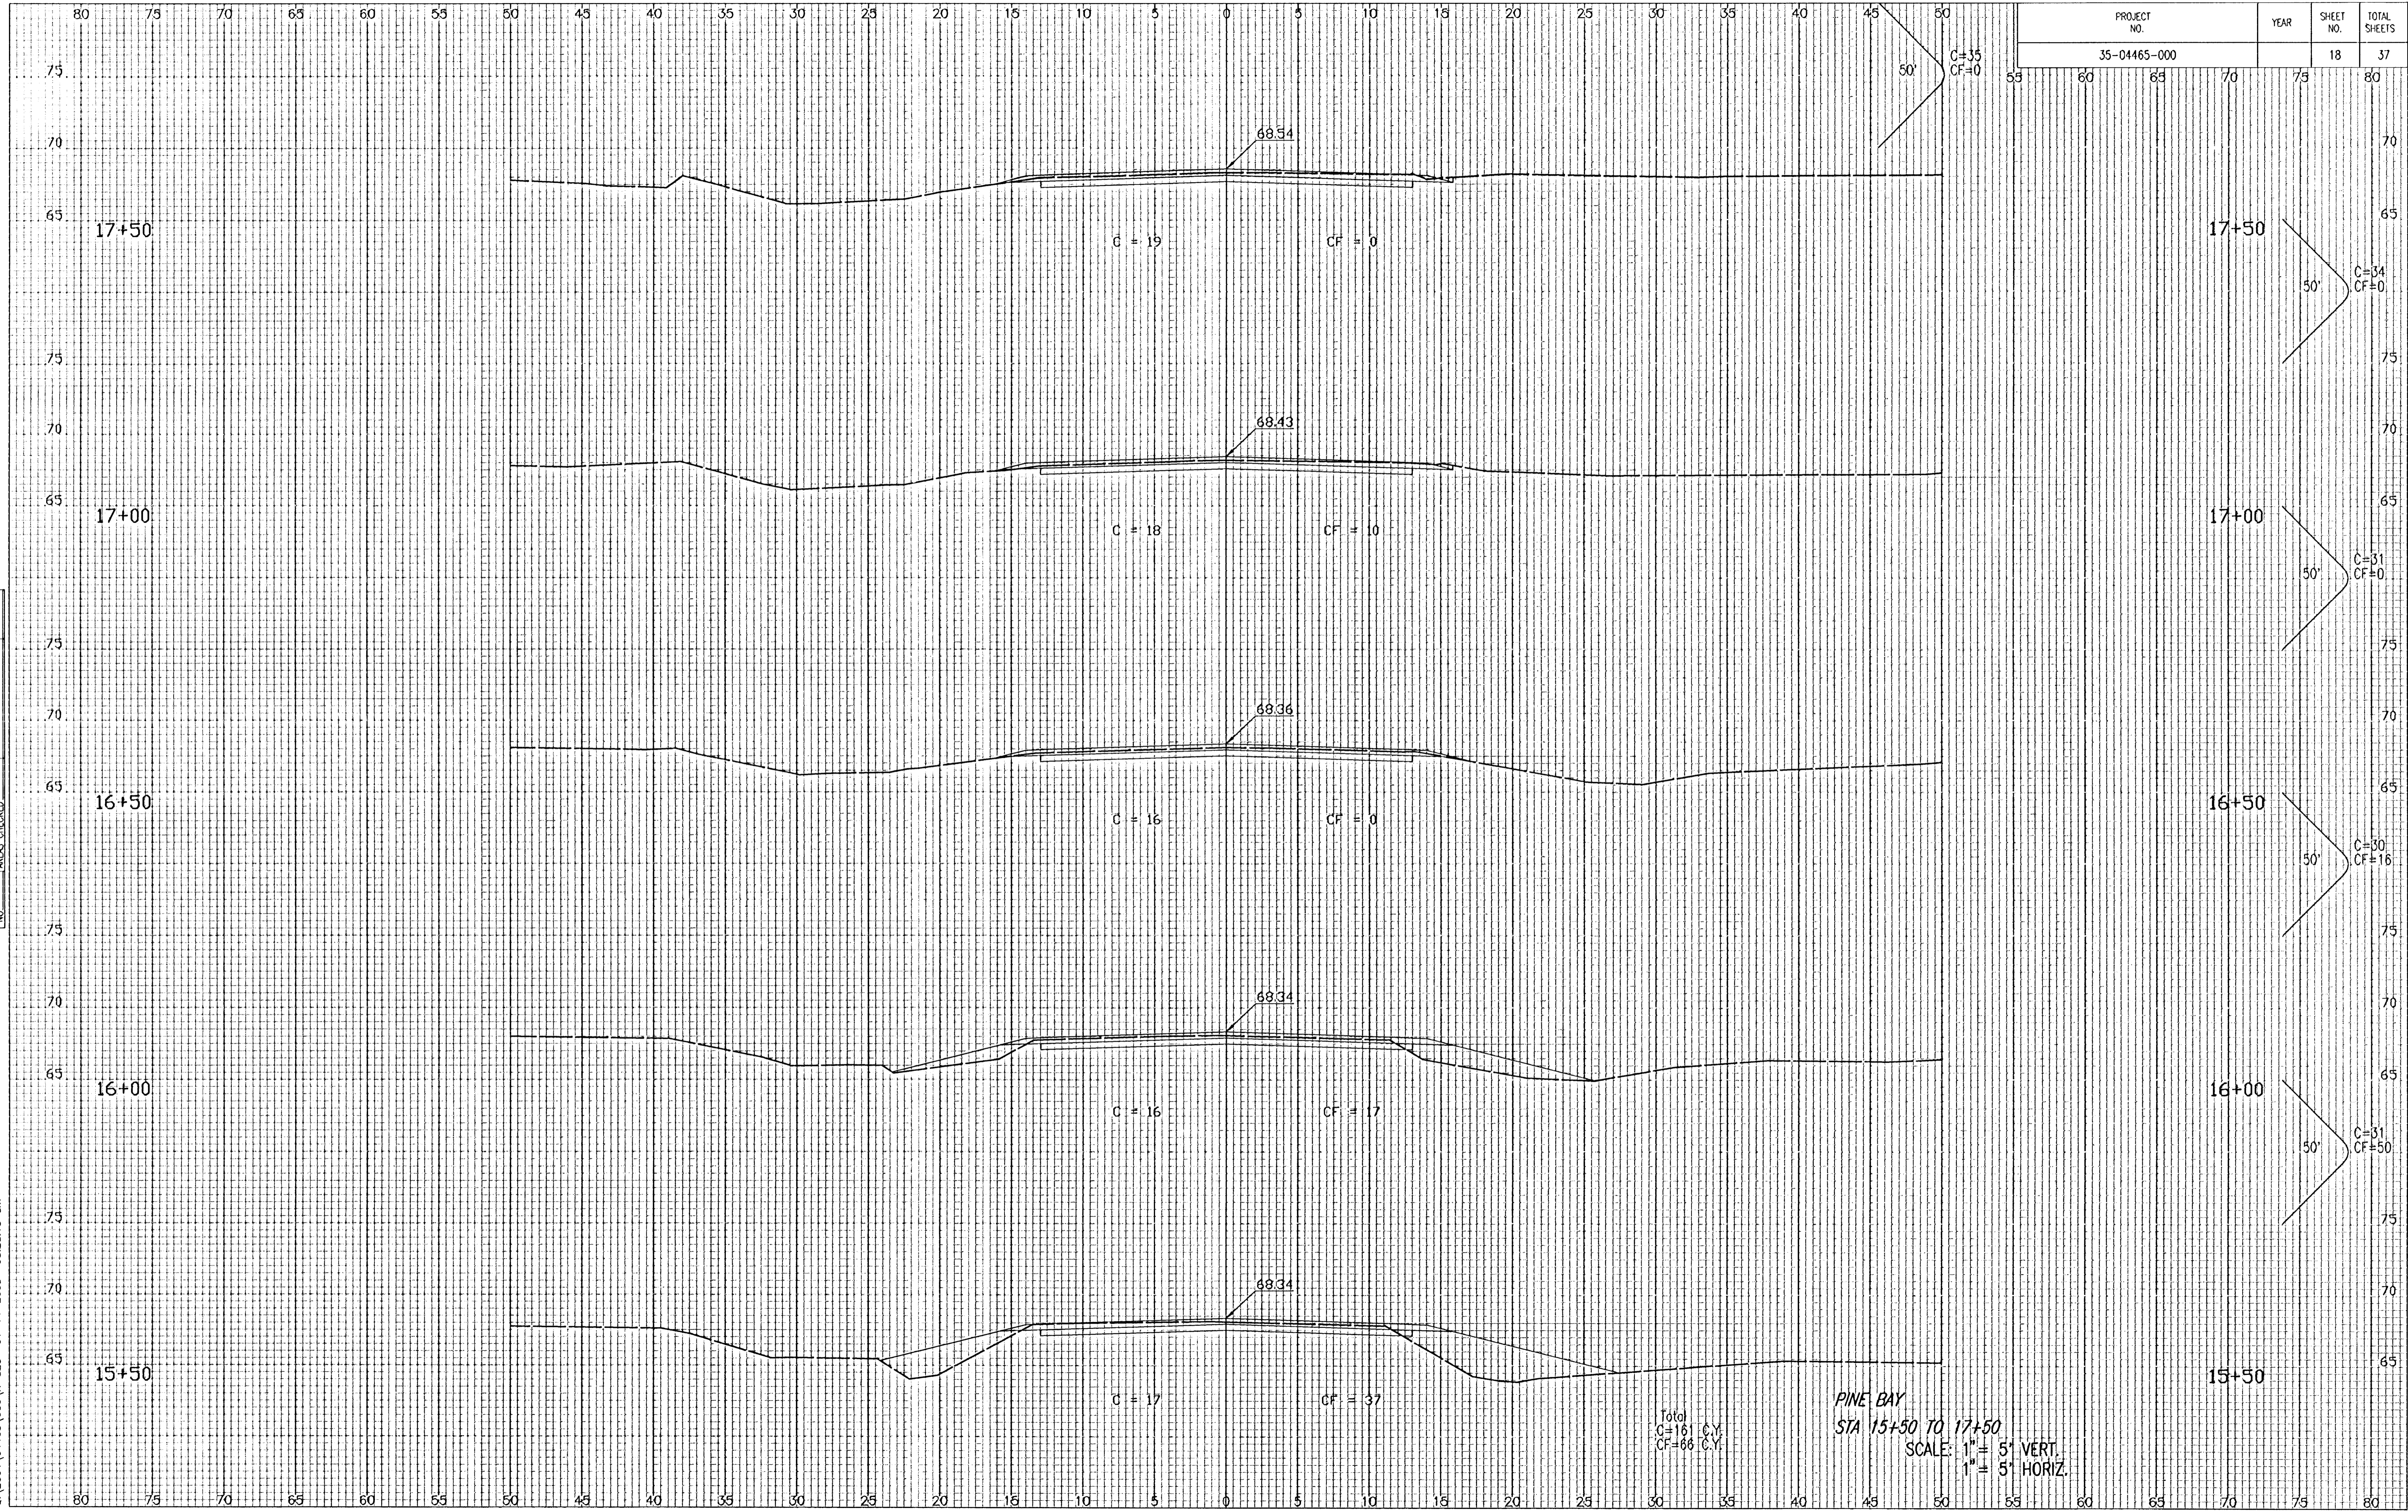

Total
 C=161 C.Y.
 CF=66 C.Y.

PINE BAY
 STA 15+50 TO 17+50
 SCALE: 1" = 5' VERT.
 1" = 5' HORIZ.