


PROJECT NO.	YEAR	SHEET NO.	TOTAL SHEETS
35-04465-000		22	37

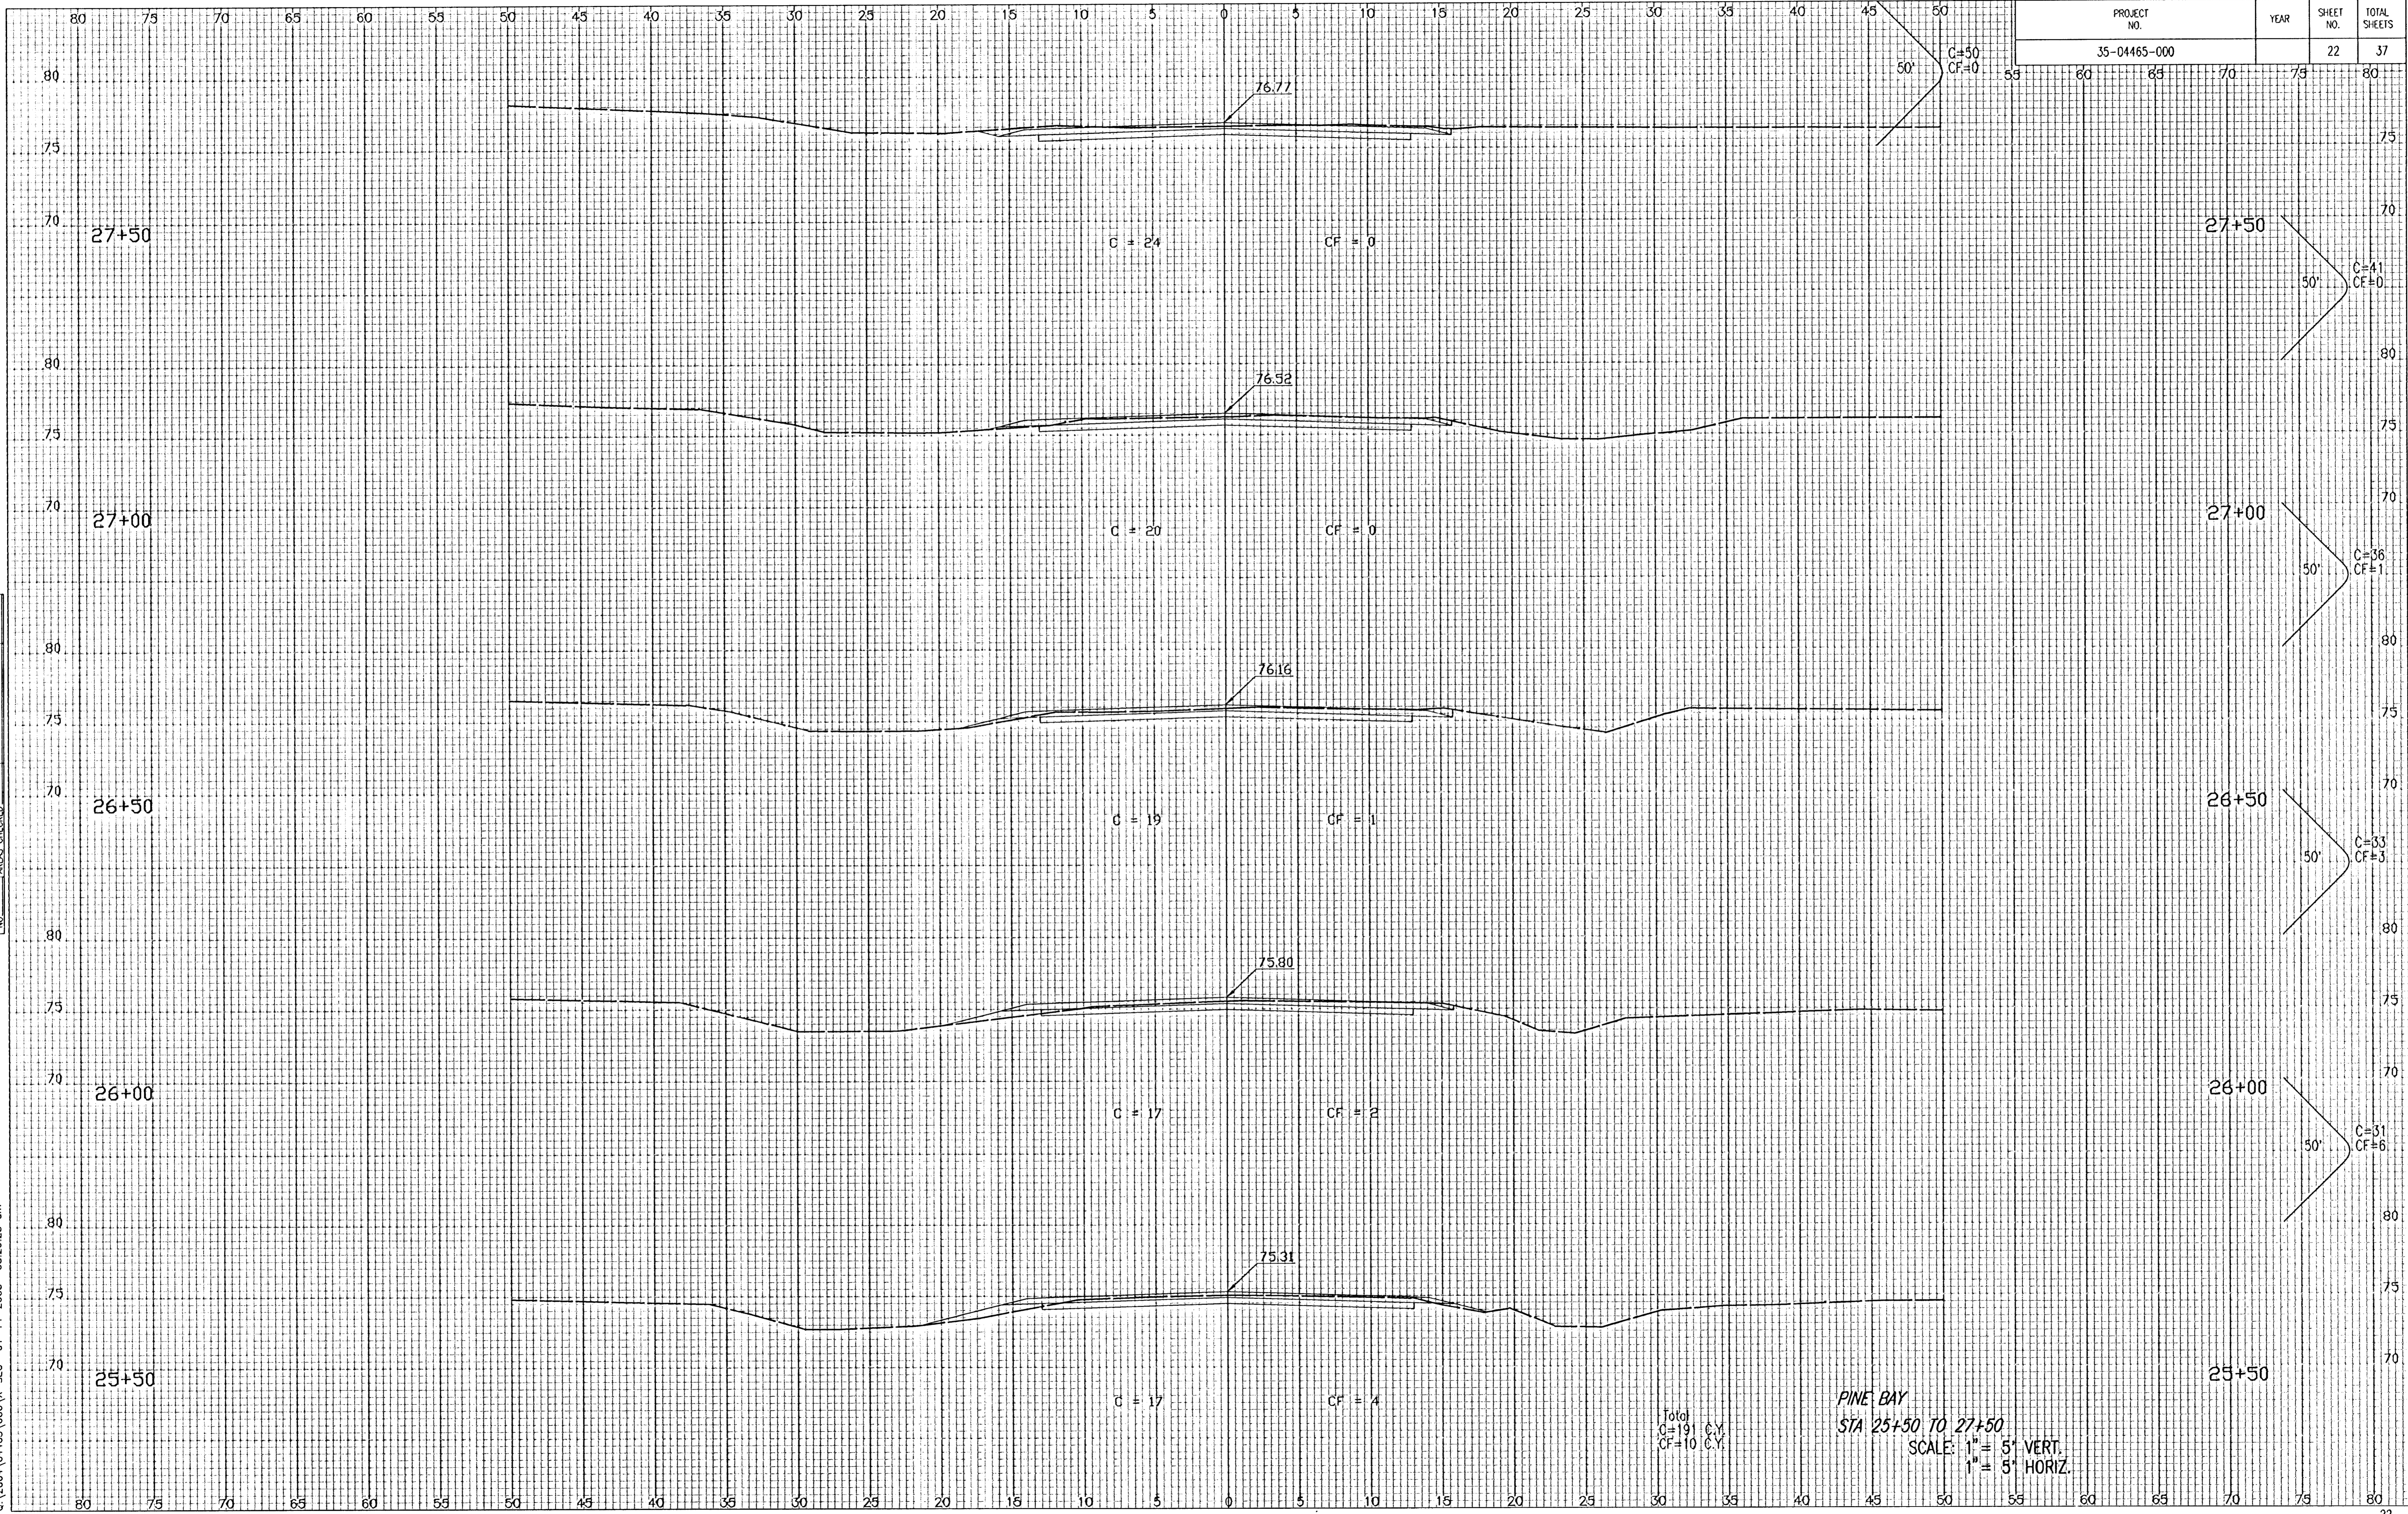

NOTE BOOK NO.	TEMPERATURE	WIND	WETNESS

DATE: 08/08/05 OPER: BJS SCALE: 1"=5' 00"
 C:\2004\04465\000\X-SEC 01-14-2005 08:29:25 am

Total
 C=191 C.Y.
 CF=10 C.Y.

PINE BAY
 STA 25+50 TO 27+50
 SCALE: 1" = 5' VERT.
 1" = 5' HORIZ.