


PROJECT NO.	YEAR	SHEET NO.	TOTAL SHEETS
35-04465-000		24	37

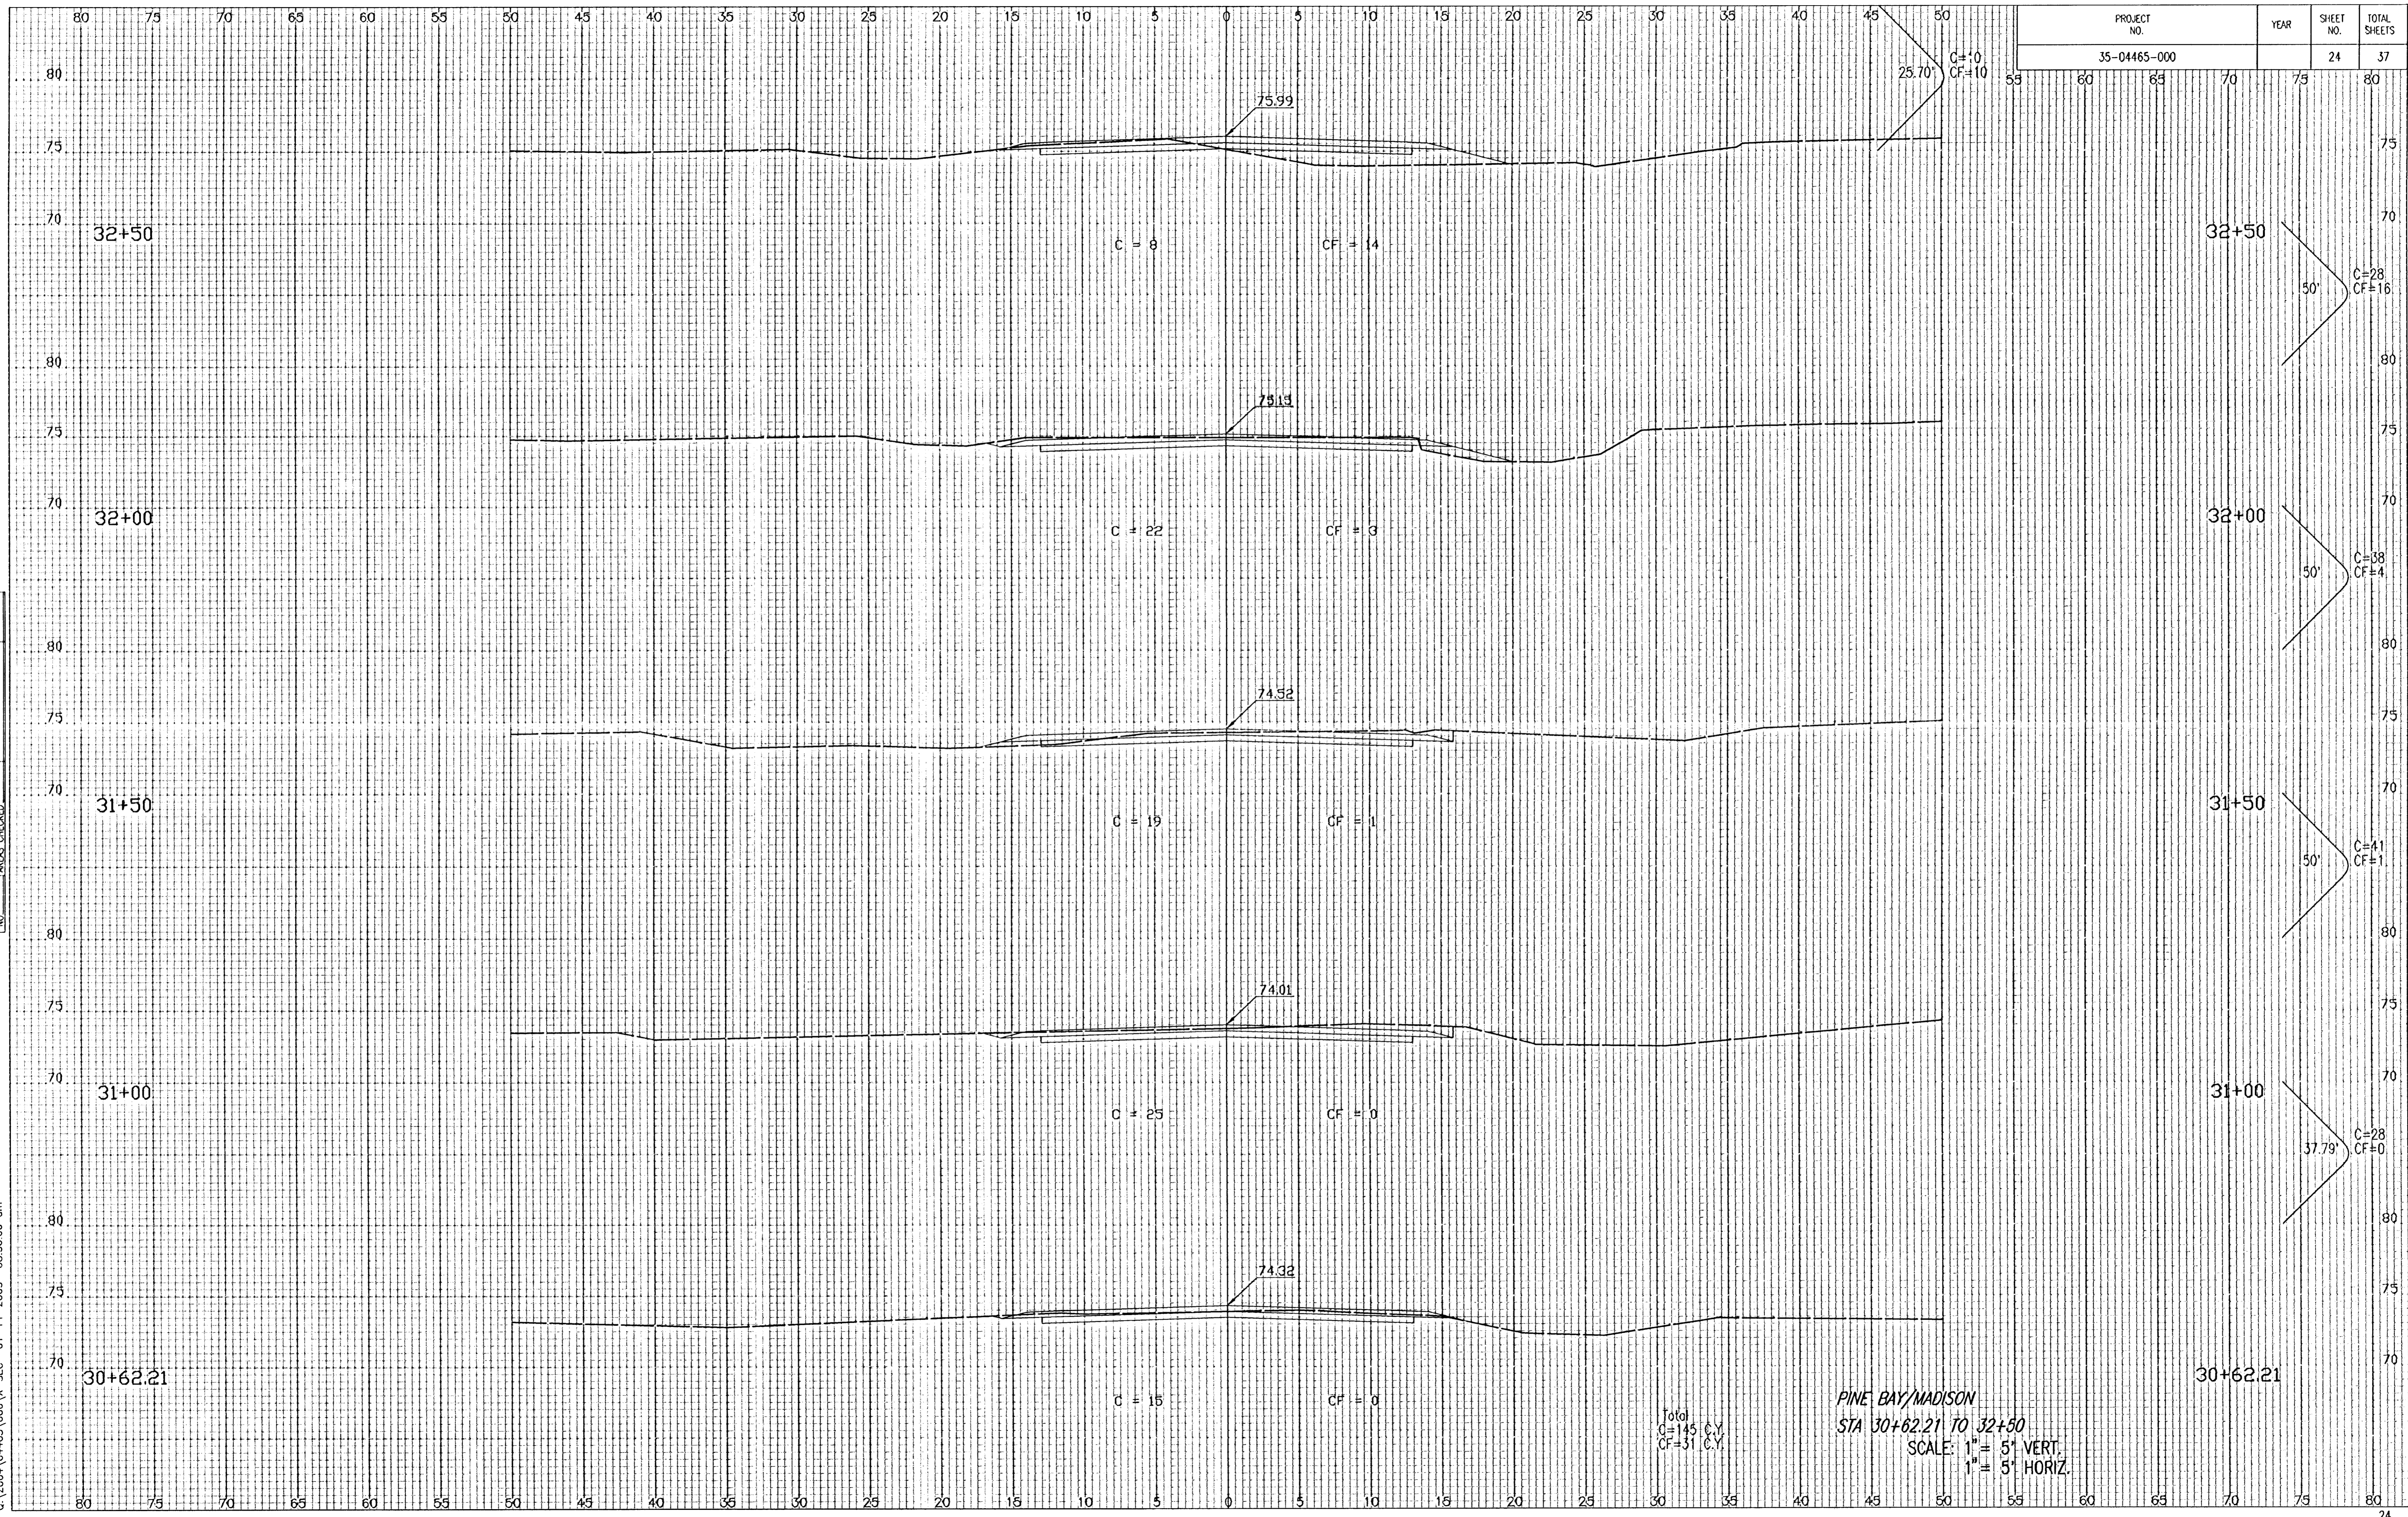

NOTE BOOK	TEMPLATE	AREAS	CHECKED

DSNR: BOB OPER: BUS SCALE: 1"=5'00'
 C:\2004\04465\000\X-SEC 01-14-2005 08:30:00 am

Total
 C=145 C.Y.
 CF=31 C.Y.

PINE BAY/MADISON
 STA 30+62.21 TO 32+50
 SCALE: 1" = 5' VERT.
 1" = 5' HORIZ.